



# City of Madison

## Conditional Use

### Location

309 Clyde Gallagher Avenue

### Project Name

Future Madison Eastpoint Management Office

### Applicant

Future Madison Eastpointe, LLC/  
Rodney Tapp, Meridian Group, Inc.

### Existing Use

Apartment Unit


### Proposed Use

Convert dwelling unit into management office for residential building complex


### Public Hearing Date

Plan Commission

20 May 2019

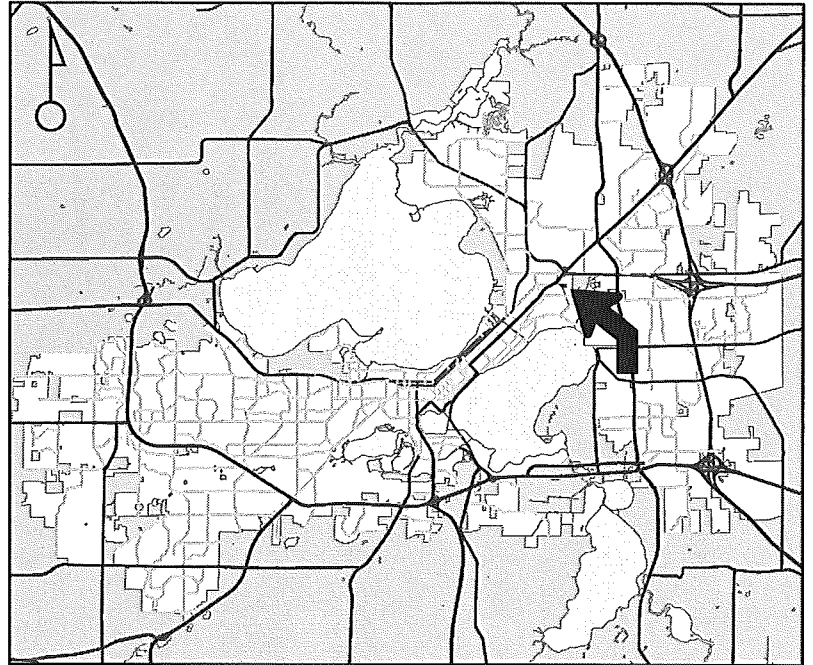

For Questions Contact: Sydney Prusak at: 243-0554 or sprusak@cityofmadison.com or City Planning at 266-4635

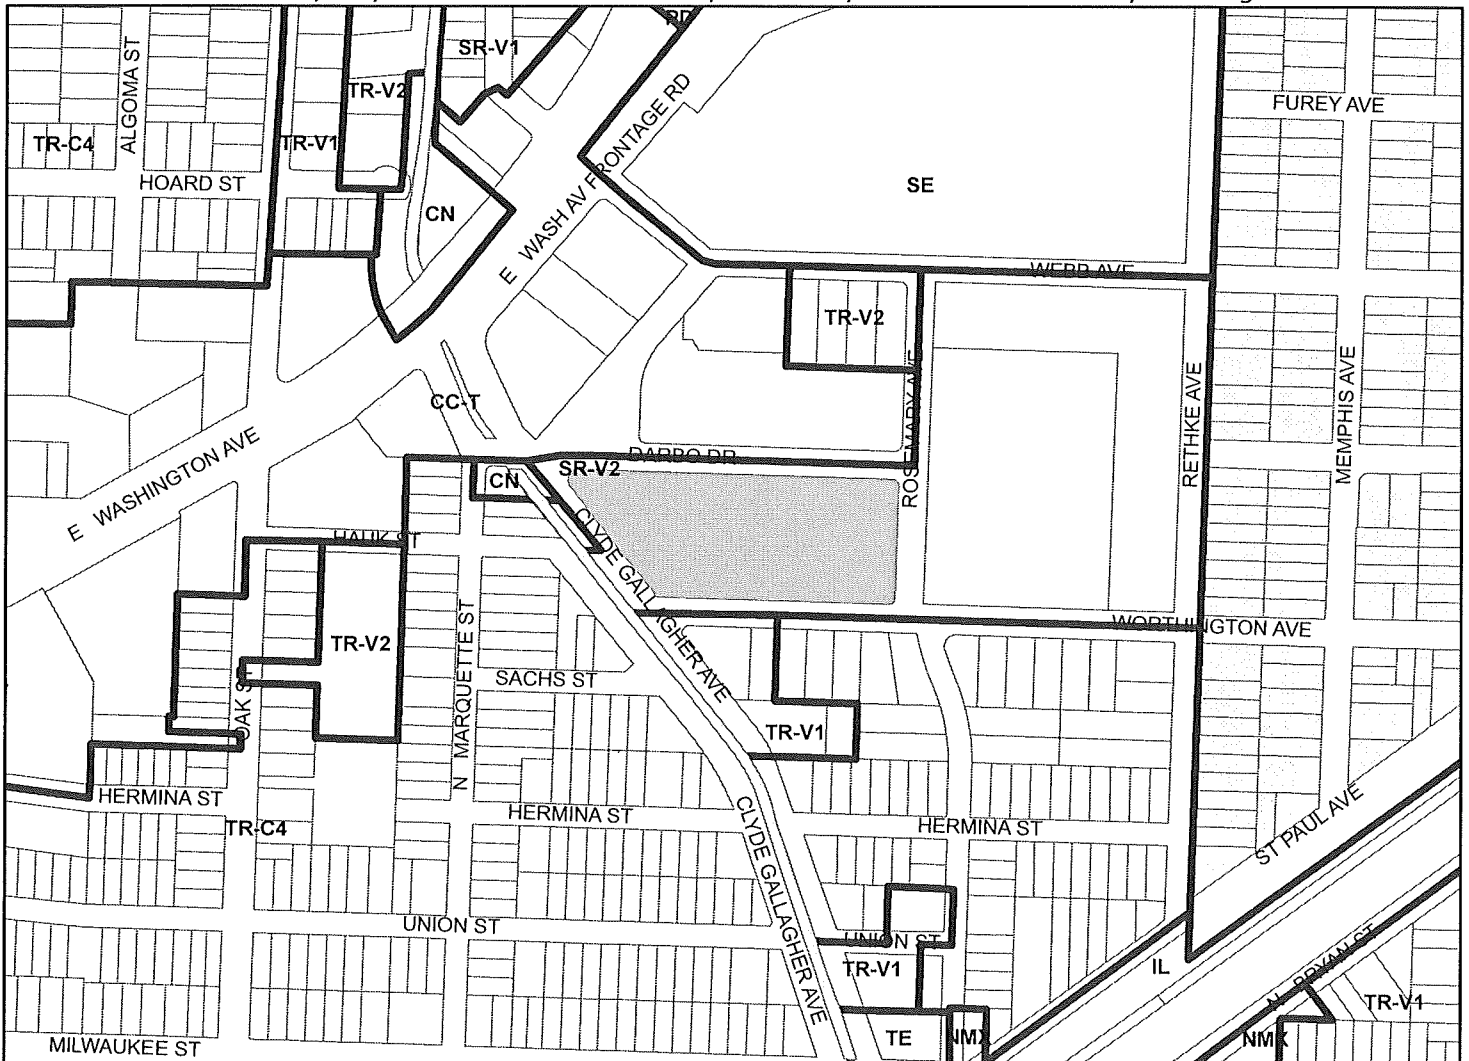

Scale : 1" = 400'

City of Madison, Planning Division : PPE : Date : 14 May 2019



6