




Location
301/303 Potter Street


Applicant
Steven Kismohr, Green Hat Eco-Studio

Request
Demolish single-family residence

Public Hearing Date
Plan Commission
August 26, 2024

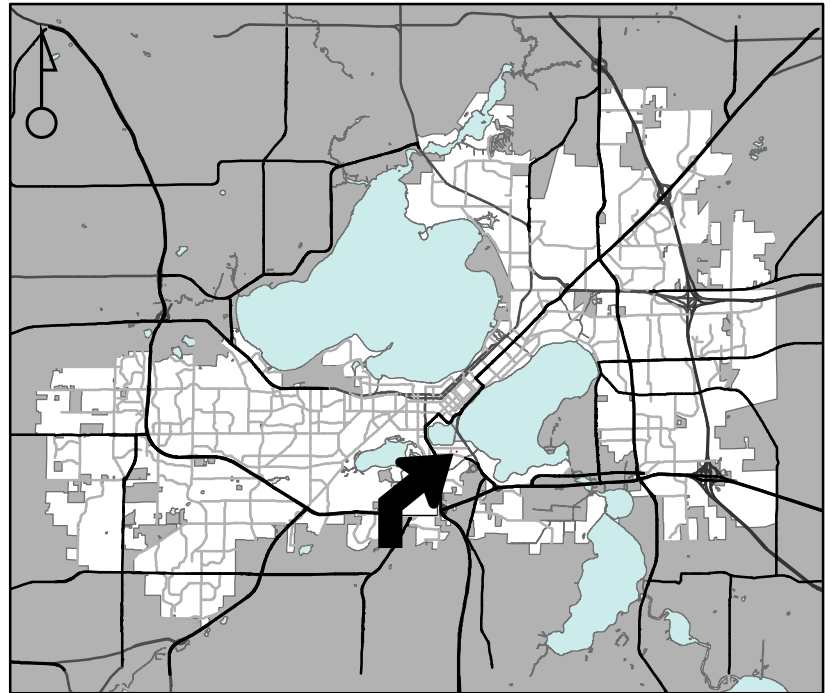

For Questions Contact: Lisa McNabola at: 243-0554 or lmcnabola@cityofmadison.com or City Planning at 266-4635

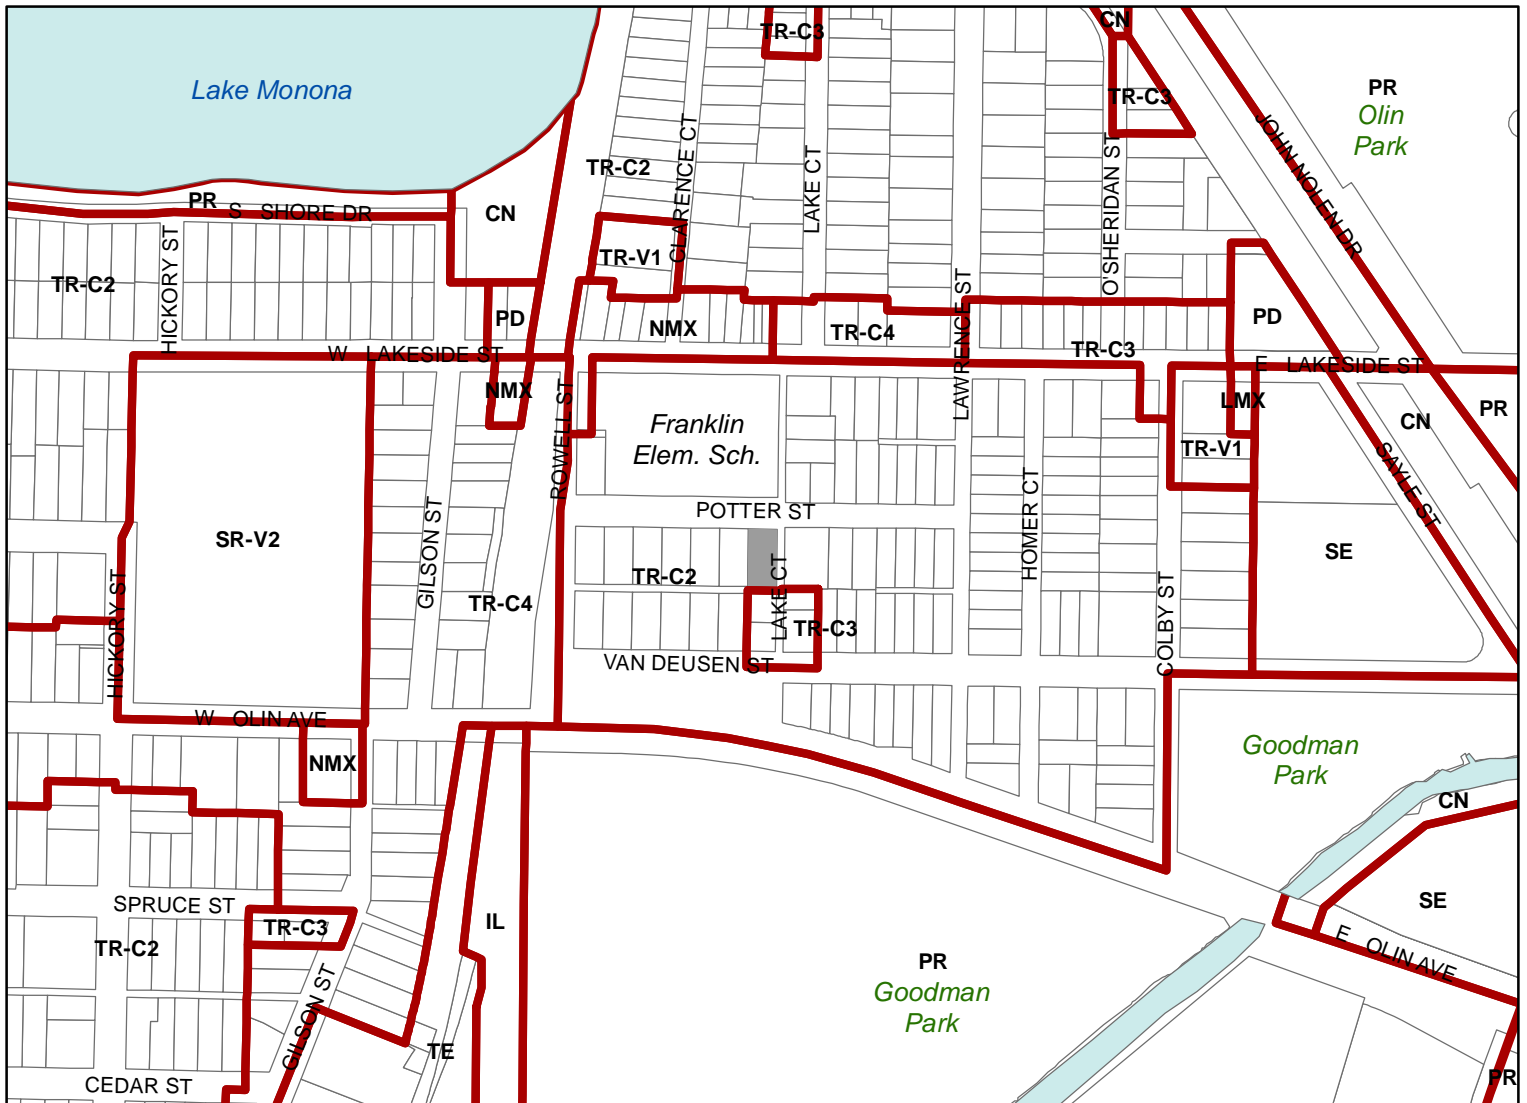

Scale : 1" = 400'

