


ISSUED
 Issued for Review - January 28, 2019

PROJECT TITLE
 West Wilson St
 Apartment
 Development


616 - 632 W. Wilson St.
 SHEET TITLE
 Fire Department
 Access Plan


SHEET NUMBER

C-1.3
 PROJECT NO. 1862
 © Knothe & Bruce Architects, LLC

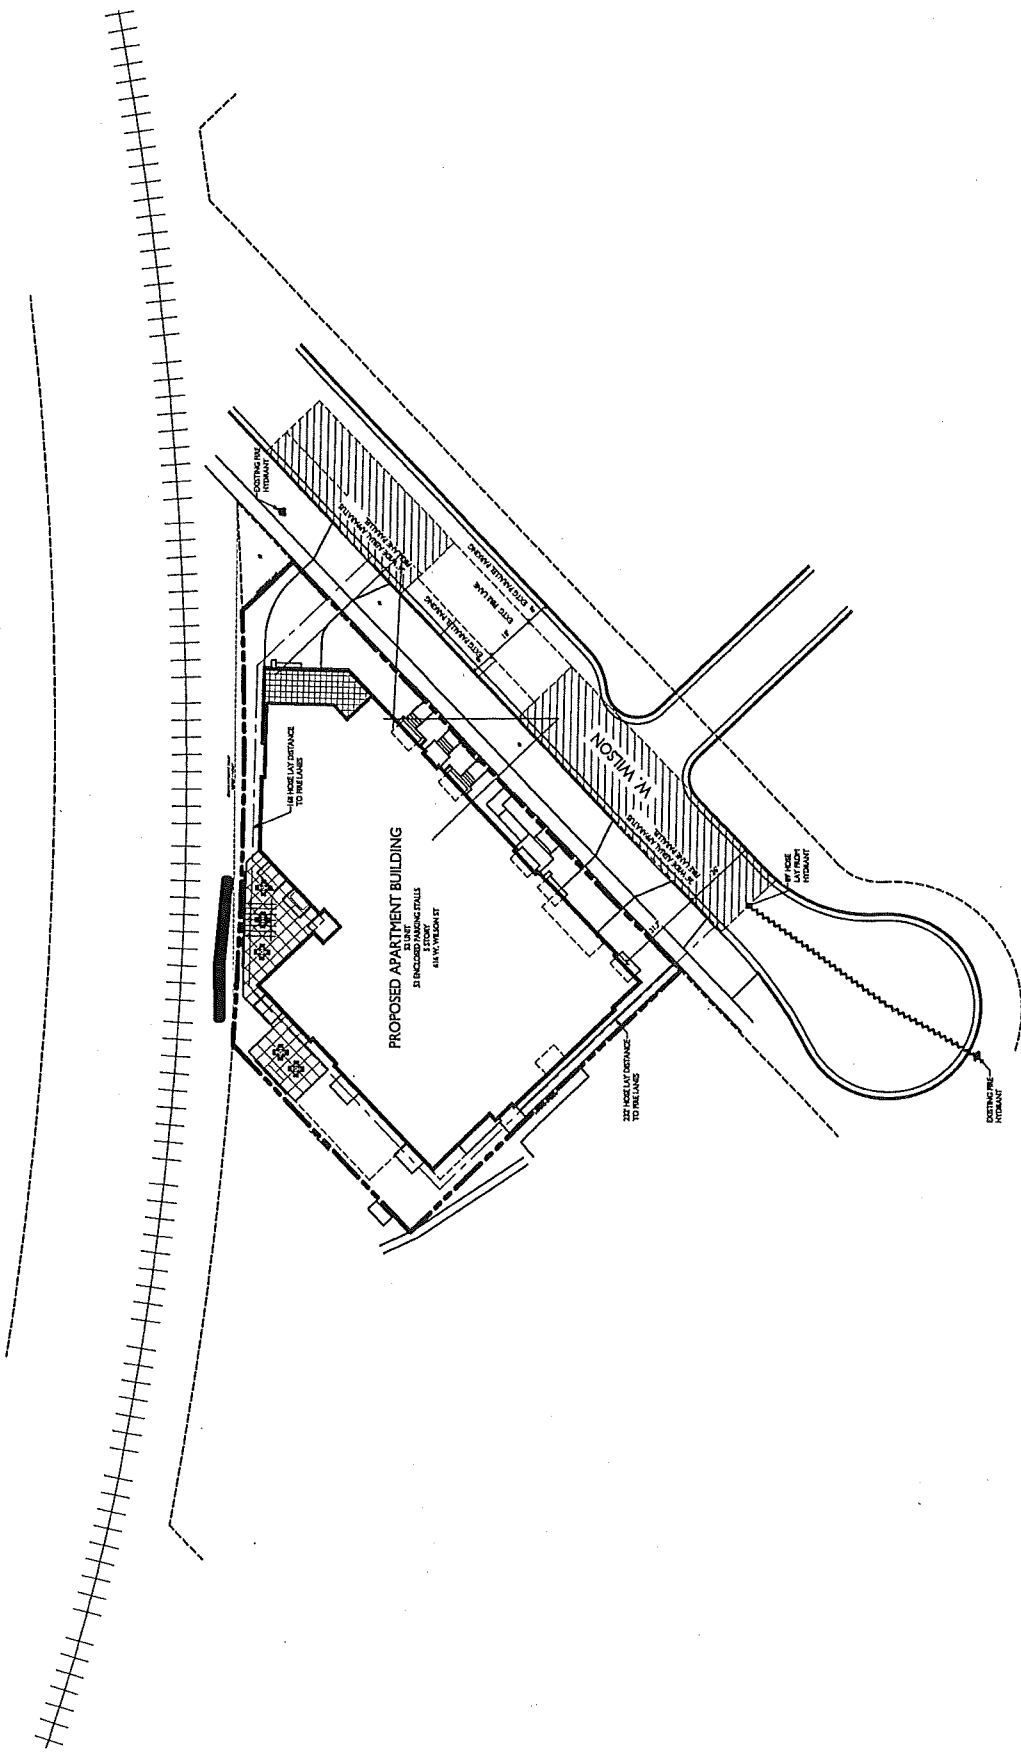

1 FIRE DEPARTMENT ACCESS PLAN
 1" = 20'

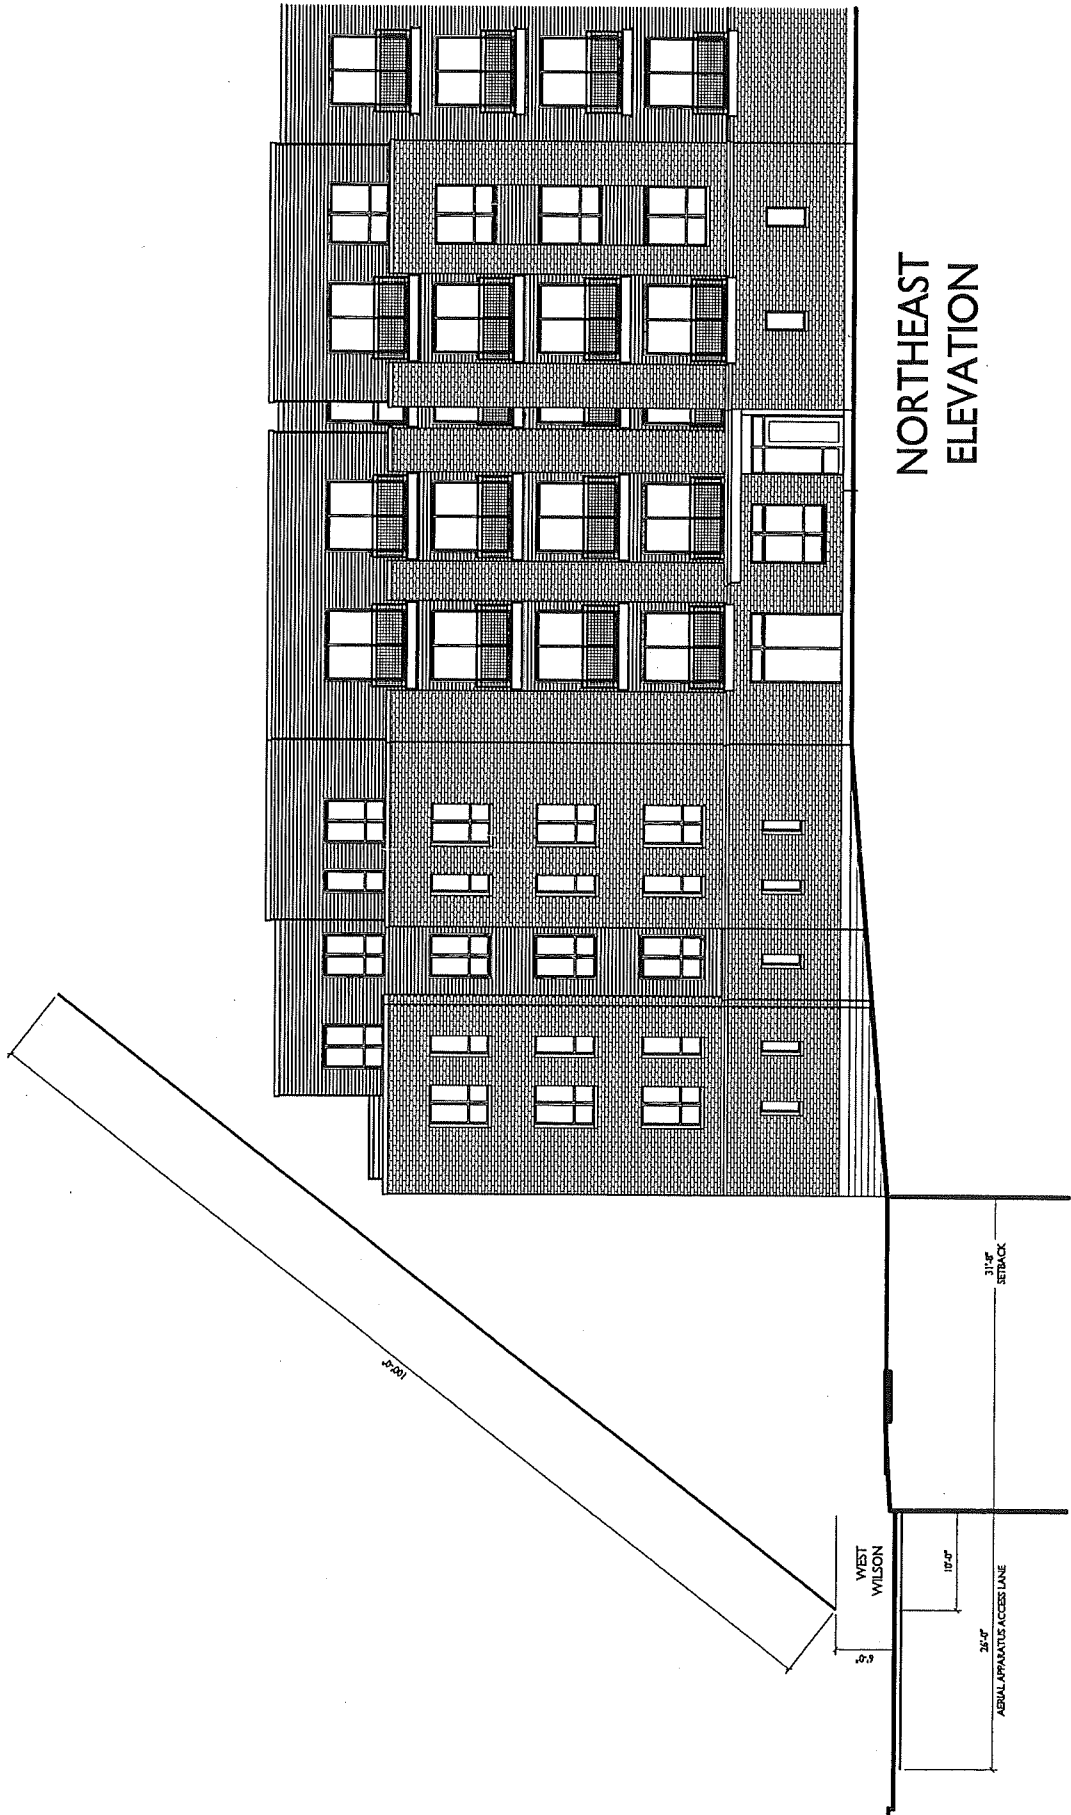

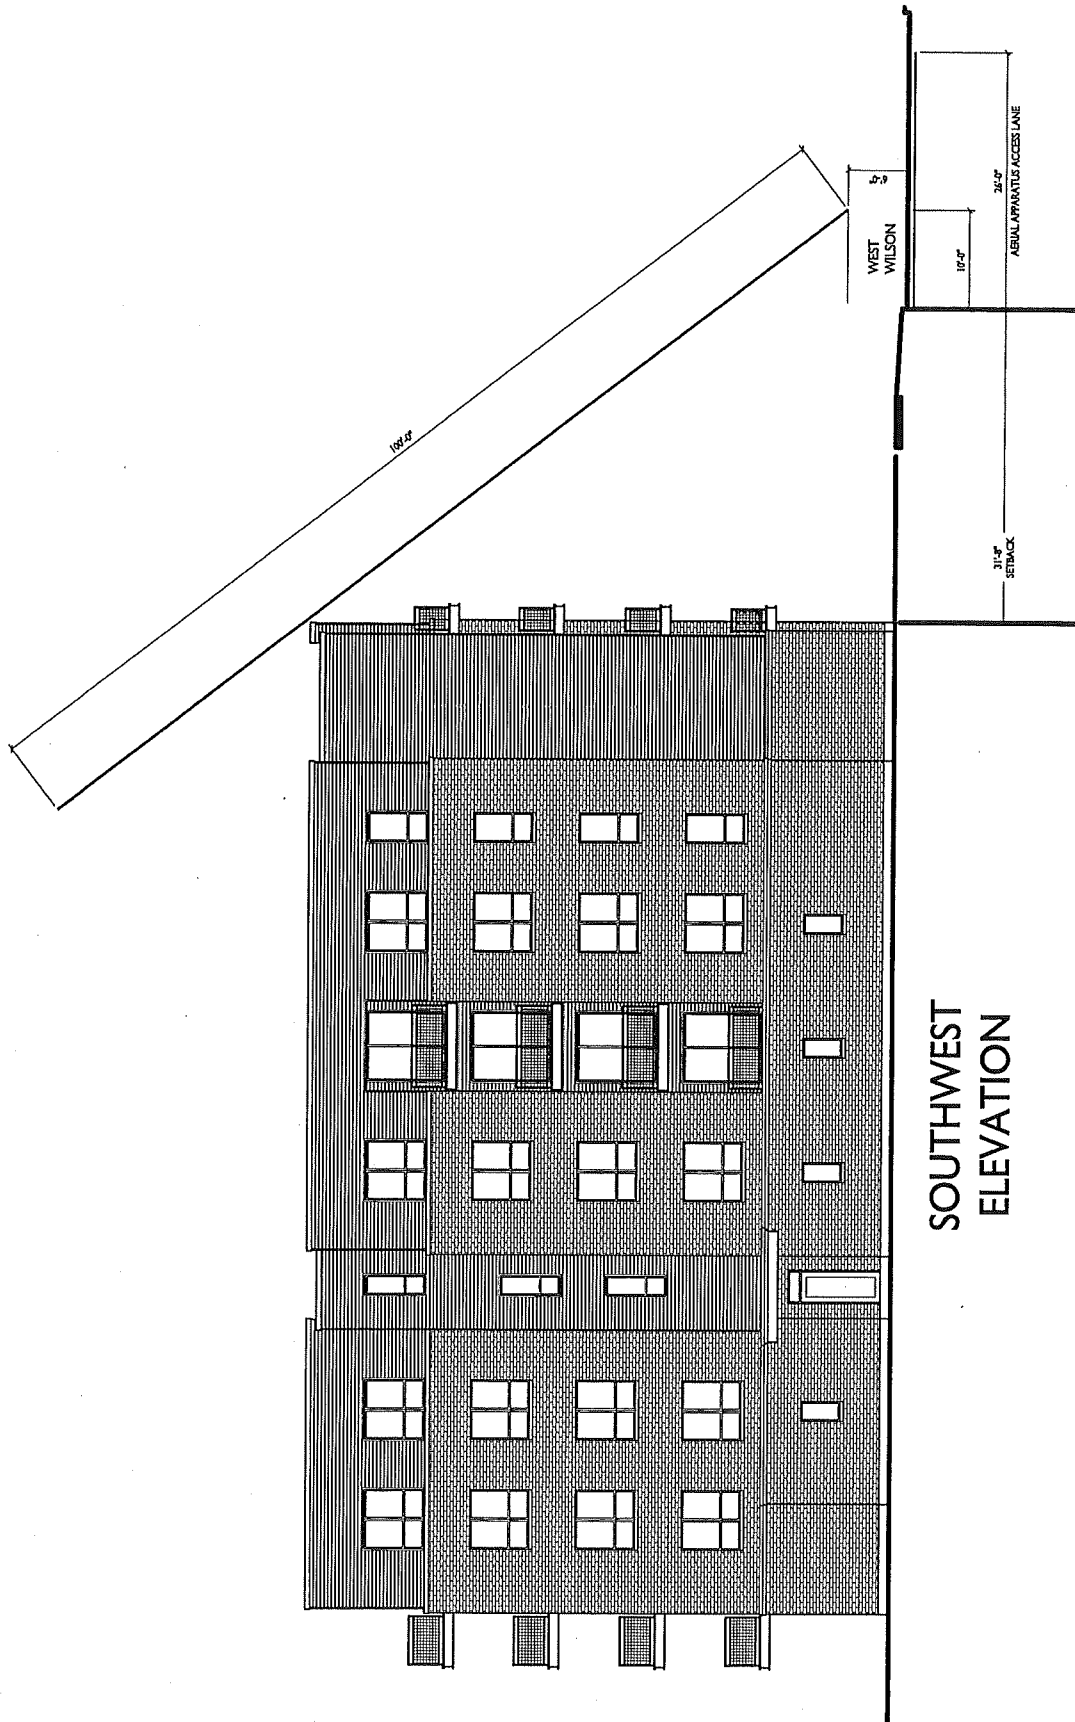

SOUTHWEST
ELEVATION