

### Location

3009 University Avenue & 3118  
Harvey Street

## Project Name

## Dijkstra CSM

## Applicant

Duke Dykstra, Shorewood House, LLP /  
Matthew Hoglund, Quam Engineering, LLC

Existing Use

## Apartment Buildings

## Proposed Use

Rezone from CC-T to TR-U1; create one lot for existing 56-unit apartment building at 3009 University Avenue and create one lot for existing five-unit apartment building at 3118 Harvey Street

## Public Hearing Date


## Plan Commission

25 February 2019

Common Court  
5 March 2019



For Questions Contact: Sydney Prusak at: 243-0554 or [sprusak@cityofmadison.com](mailto:sprusak@cityofmadison.com) or City Planning at 266-4635

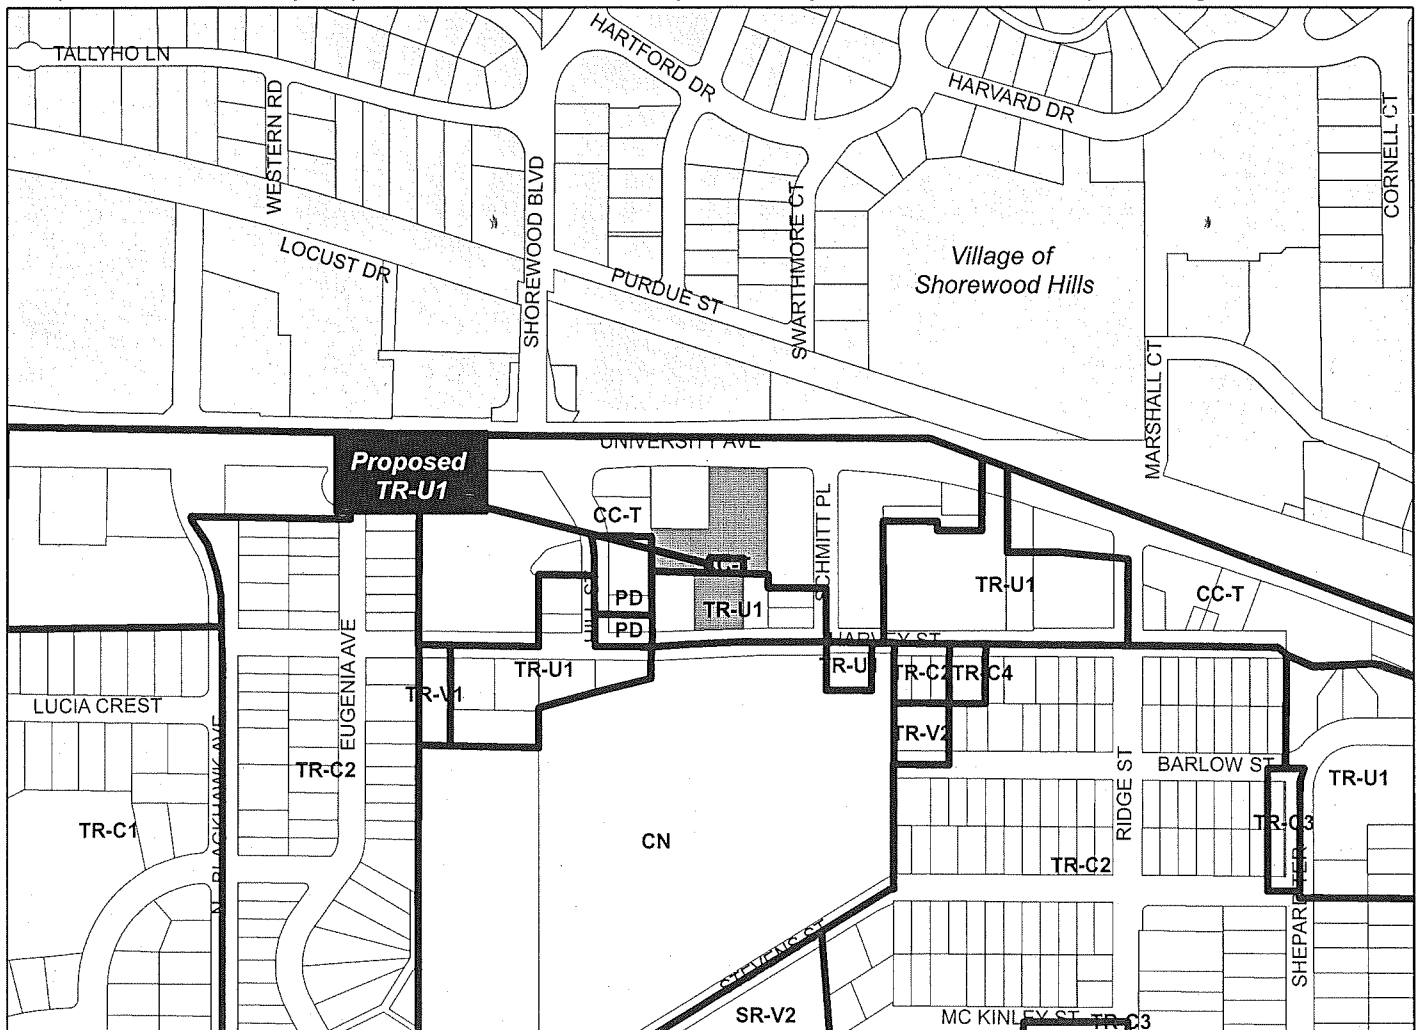

Scale : 1" = 400'

City of Madison, Planning Division : PPE : Date : 19 February 2019

