



City of Madison

Final Plat

Project Name
Western Addition to 1000 Oaks

Location
10024 Valley View Road

Applicant
Chris Ehlers, VH Acquisitions, LLC / Veridian Homes
Brett Stoffregan, D'Onofrio Kottke & Associates


Proposed Use
Final Plat for the Western Addition to 1000 Oaks, creating 84 single-family lots, 8 lots for (4) two-family two-unit bldgs., 1 lot for future multi-family housing, and outlots for public parkland stormwater management and public and private alleys

Public Hearing Dates
Plan Commission


June 24 2019

Common Council

July 2 2019

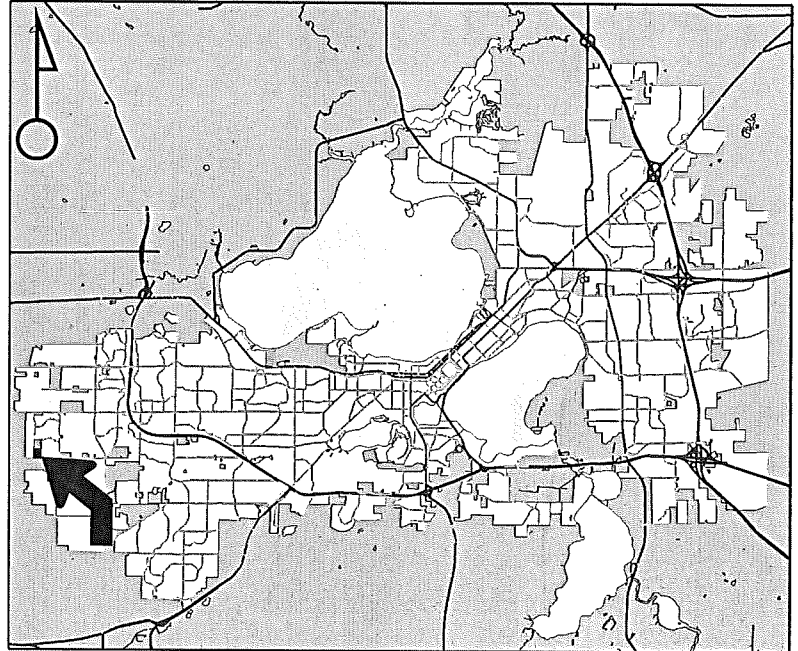

For Questions Contact: Tim Parks at: 261-9632 or tparks@cityofmadison.com or City Planning at 266-4635

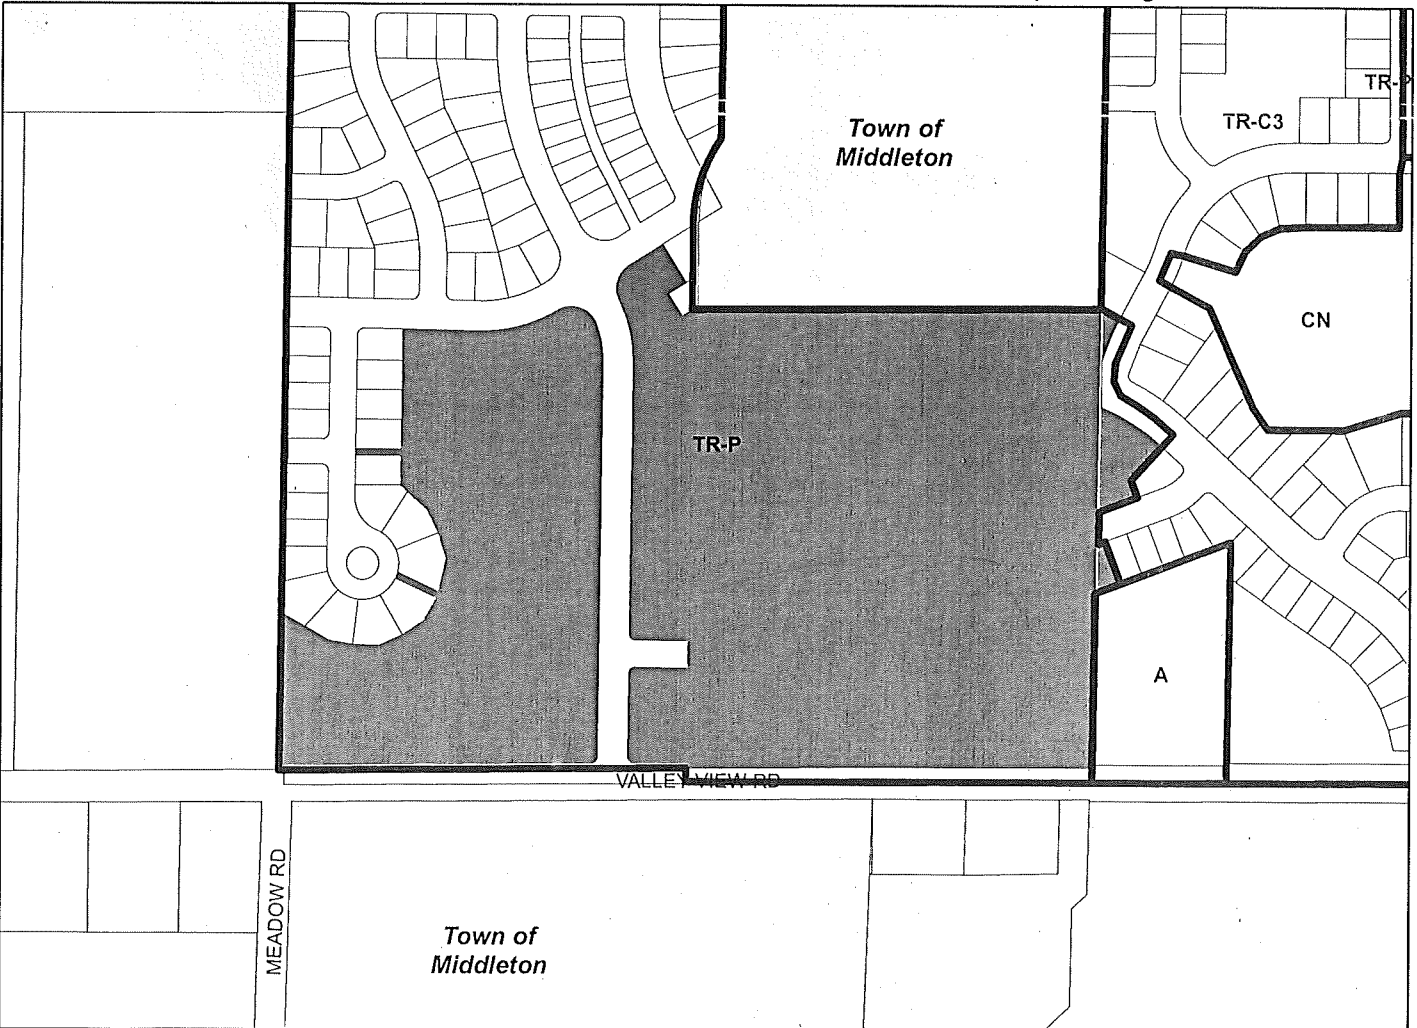

Scale : 1" = 400'

City of Madison, Planning Division : PPE : Date : 19 June 2019

18

