



City of Madison

Demolition

Location

2253 Keyes Avenue

Applicant

Mason Cutsforth, Min Mod Homes, LLC

Existing Use

Single-family residence


Request

Demolish single-family residence


Public Hearing Date

Plan Commission

July 25, 2022

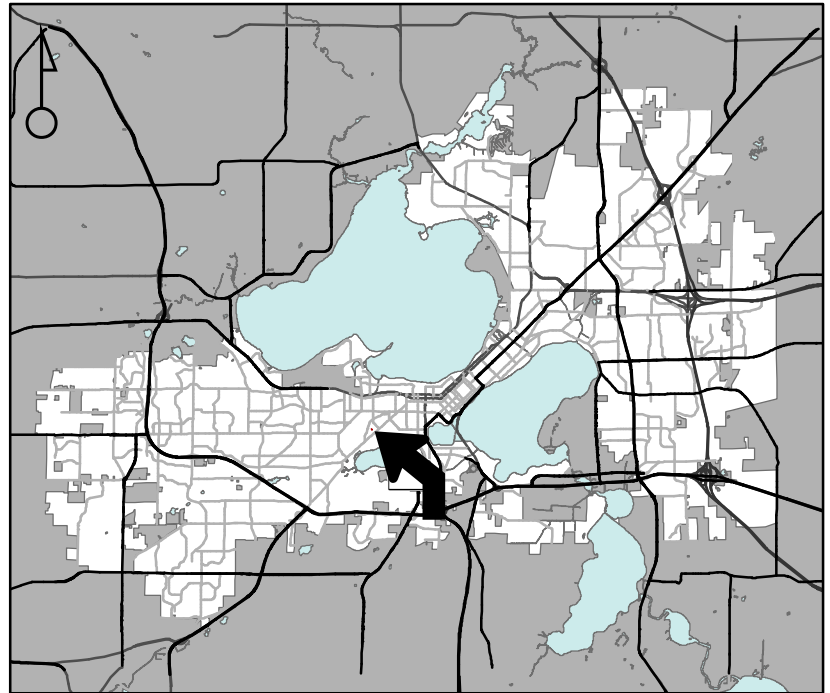

For Questions Contact: Colin Punt at: 243-0455 or cpunt@cityofmadison.com or City Planning at 266-4635

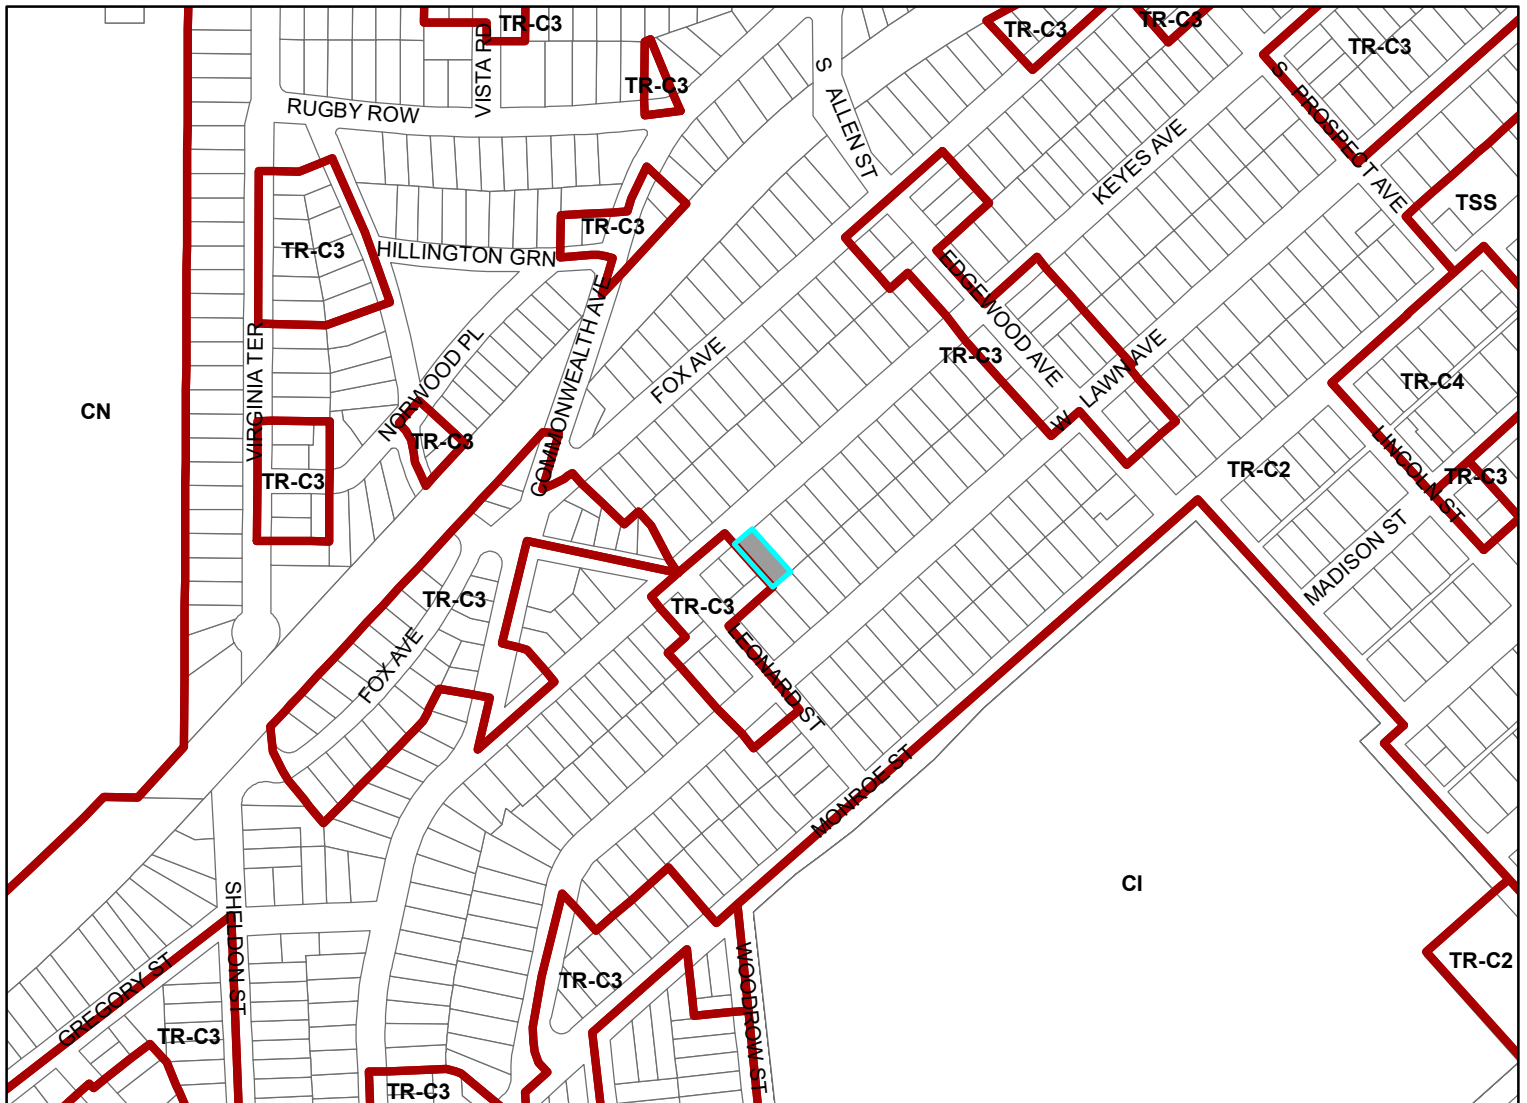

Scale : 1" = 400'

City of Madison, Planning Division : JC : Date : 6-21-22

