



**Location**

4216 Doncaster Drive

**Project Name**

Kitts Residence

**Applicant**

Michael J. Kitts / Steve  
Mulcahy, Mulcahy Construction

**Existing Use**

Vacant

**Proposed Use**

Construct new single-family residence  
to replace demolished residence


**Public Hearing Date**

Plan Commission

May 6 2019



For Questions Contact: Chris Wells at: 261-9135 or [cwells@cityofmadison.com](mailto:cwells@cityofmadison.com) or City Planning at 266-4635

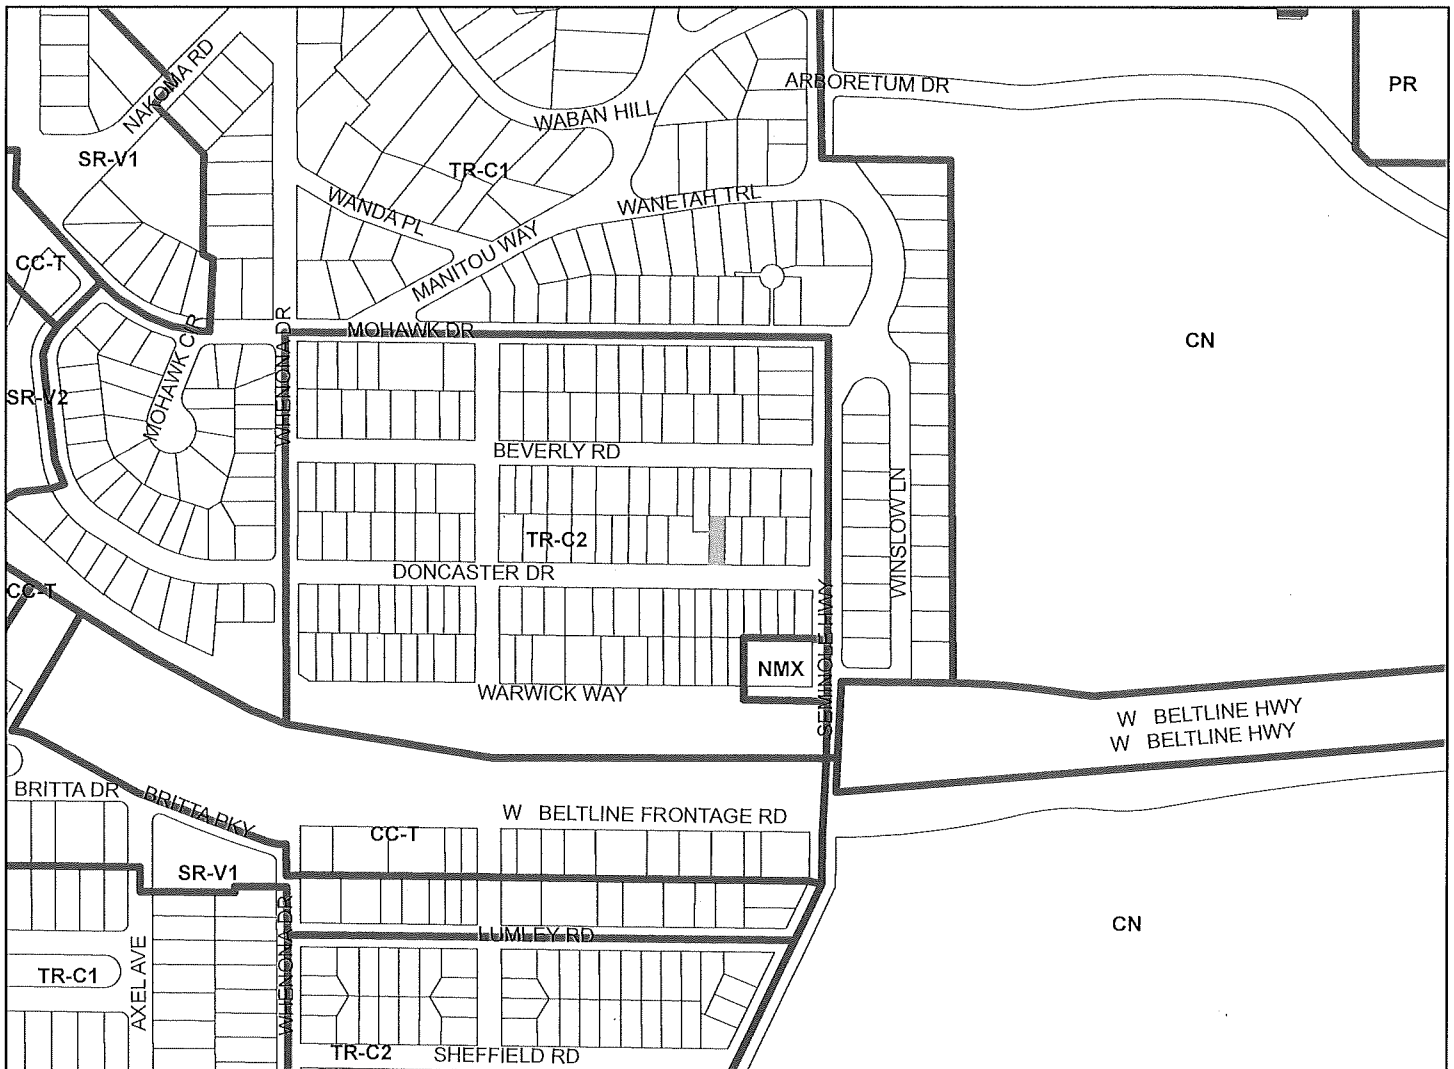

Scale : 1" = 400'

LS

