



Location

2008 Waunona Way

Applicant

Jerry Walls, Property Revival  
Corey Olson


Request

Demolish street-facing facade to construct addition to a single-family residence on a lakefront parcel


Public Hearing Date

Plan Commission

July 8, 2024

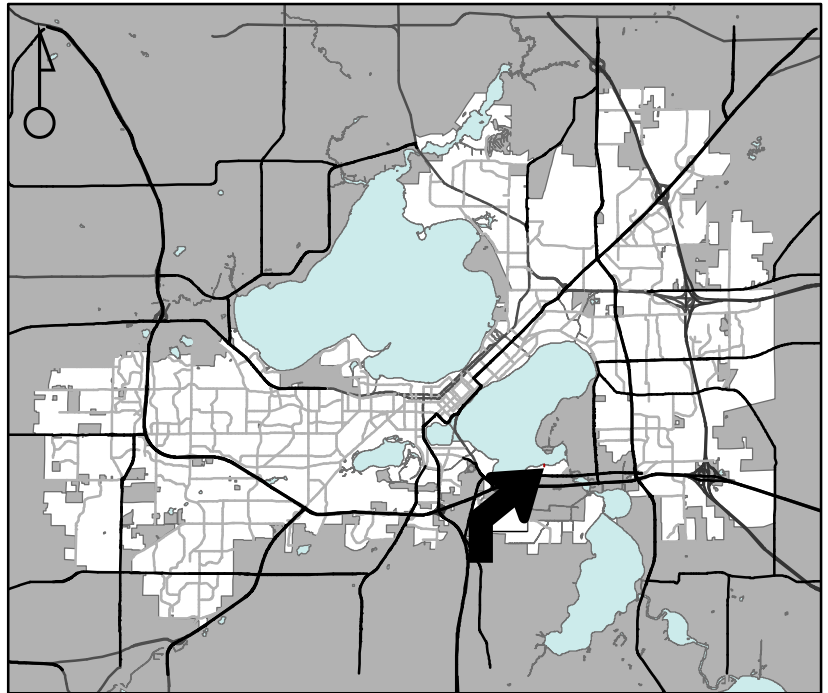

For Questions Contact: Colin Punt at: 243-0455 or [cpunt@cityofmadison.com](mailto:cpunt@cityofmadison.com) or City Planning at 266-4635

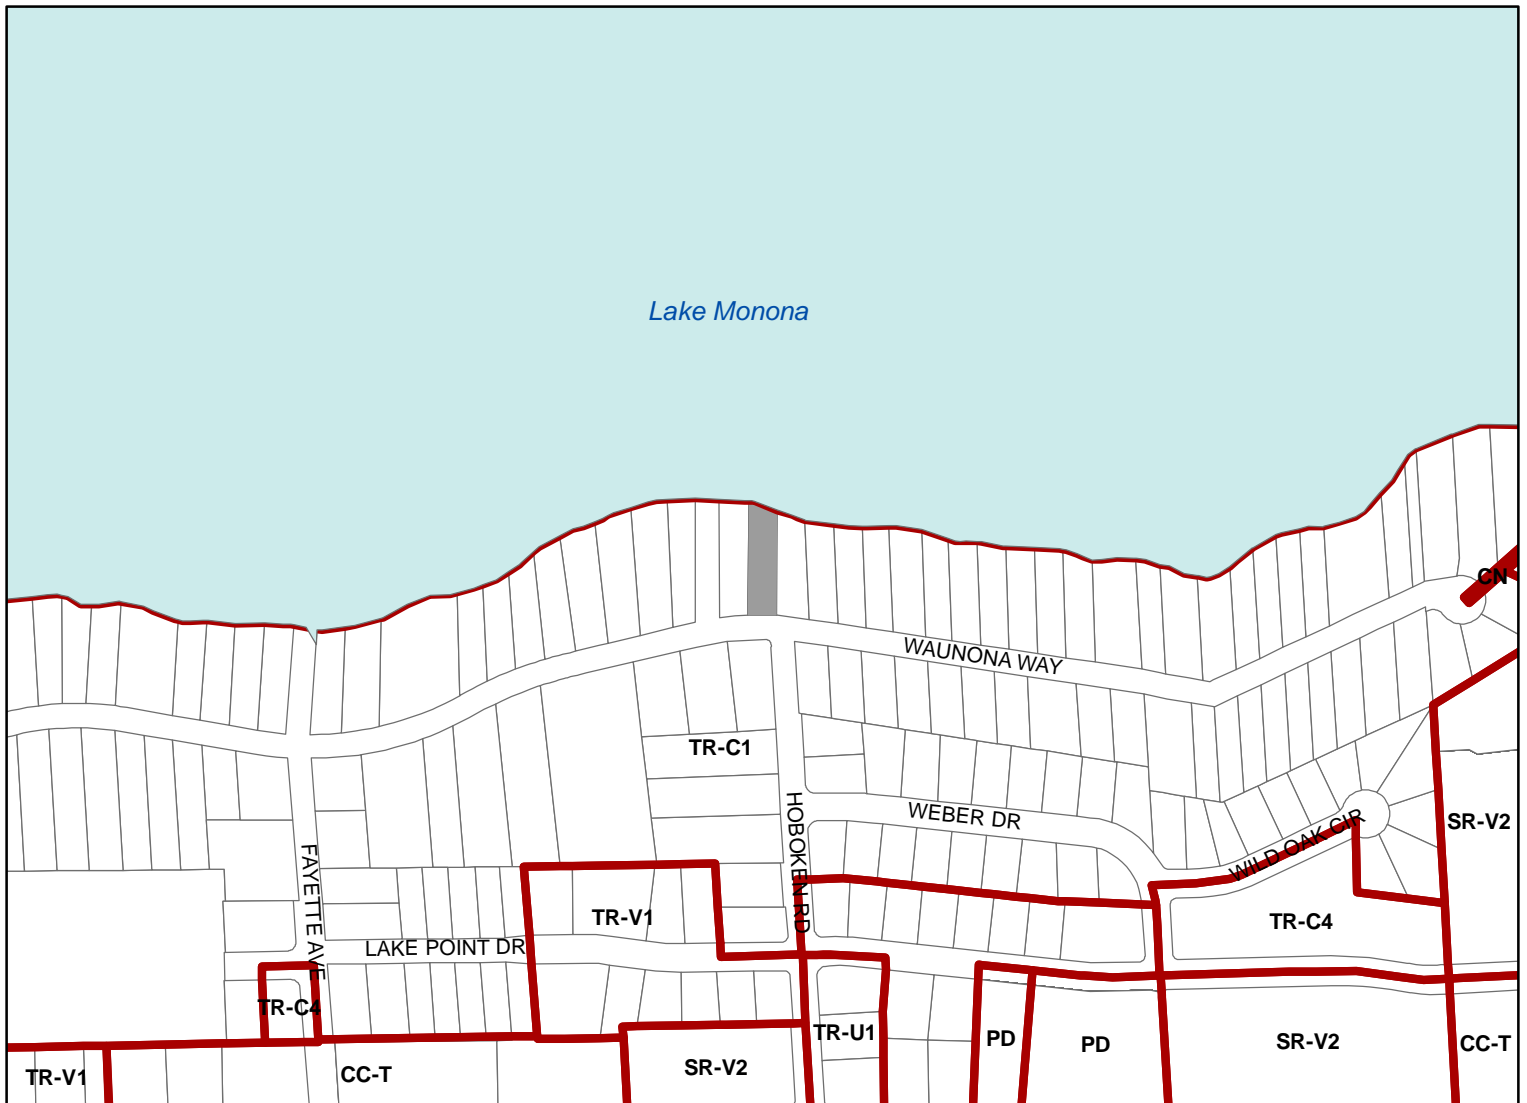

Scale : 1" = 400'

