




Location
714 Clark Court

Project Name
Veldey Demo

Applicant
Leigh Weaver & Greg Veldey / Jason Rhyner, Haver Design


Existing Use
Single Family Home

Proposed Use
Demolish single-family residence to construct new single-family residence

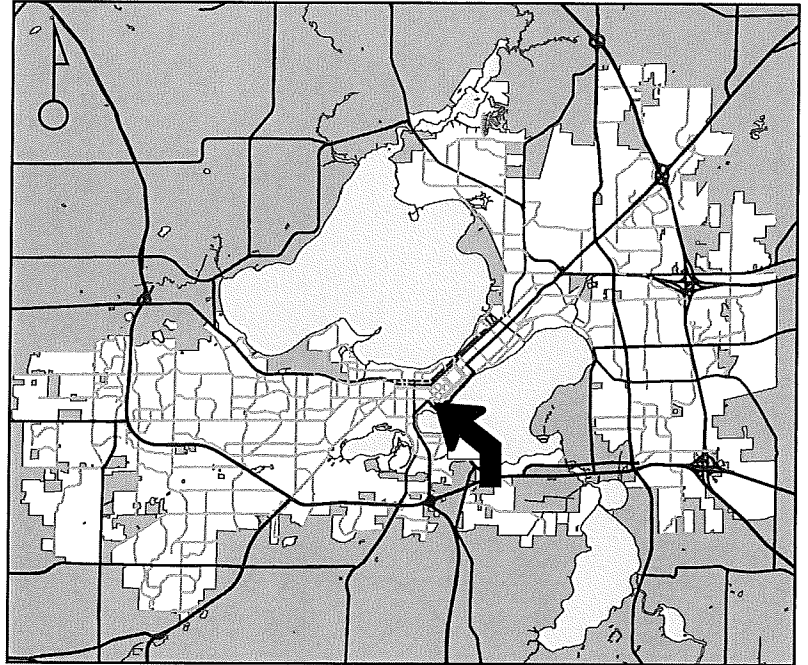

Public Hearing Date
Plan Commission
January 13 2020

For Questions Contact: Chris Wells at: 261-9135 or cwells@cityofmadison.com or City Planning at 266-4635

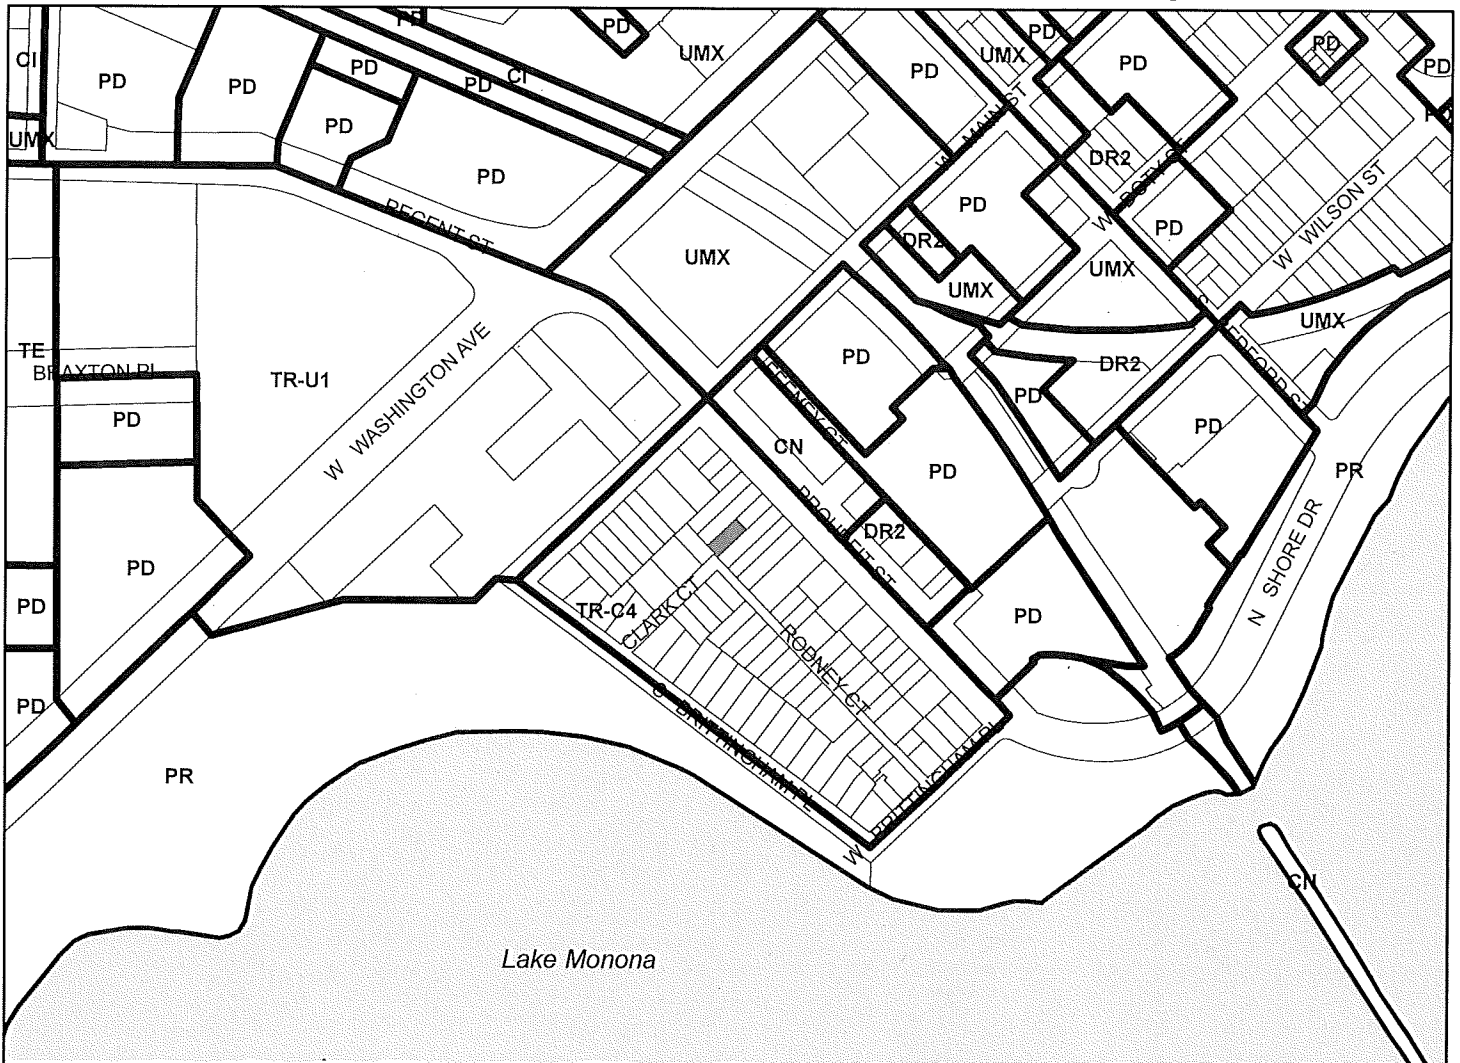

Scale : 1" = 400'

City of Madison, Planning Division : PPE : Date : 6 Jan 2020

