



# City of Madison

## Conditional Use

Location  
2741 University Avenue


Project Name  
Qdoba Outdoor Eating Area Expansion

Applicant  
2741 University Avenue, LLC / Lisa Donmeyer, Lingle Design Group


Existing Use  
Restaurant

Proposed Use  
Expand capacity of outdoor eating area for restaurant in Urban Design District No. 6

Public Hearing Date  
Plan Commission  
24 June 2019

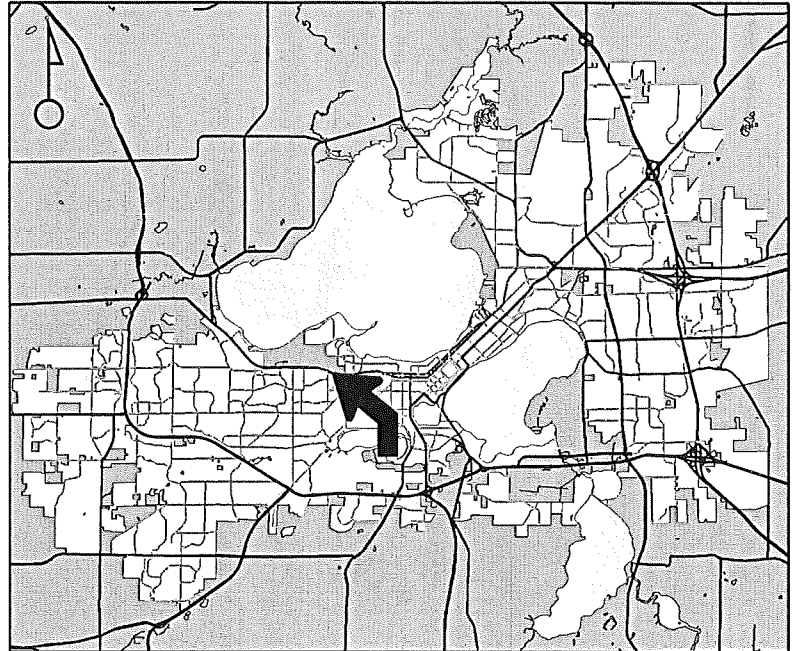

For Questions Contact: Colin Punt at: 243-0455 or cpunt@cityofmadison.com or City Planning at 266-4635

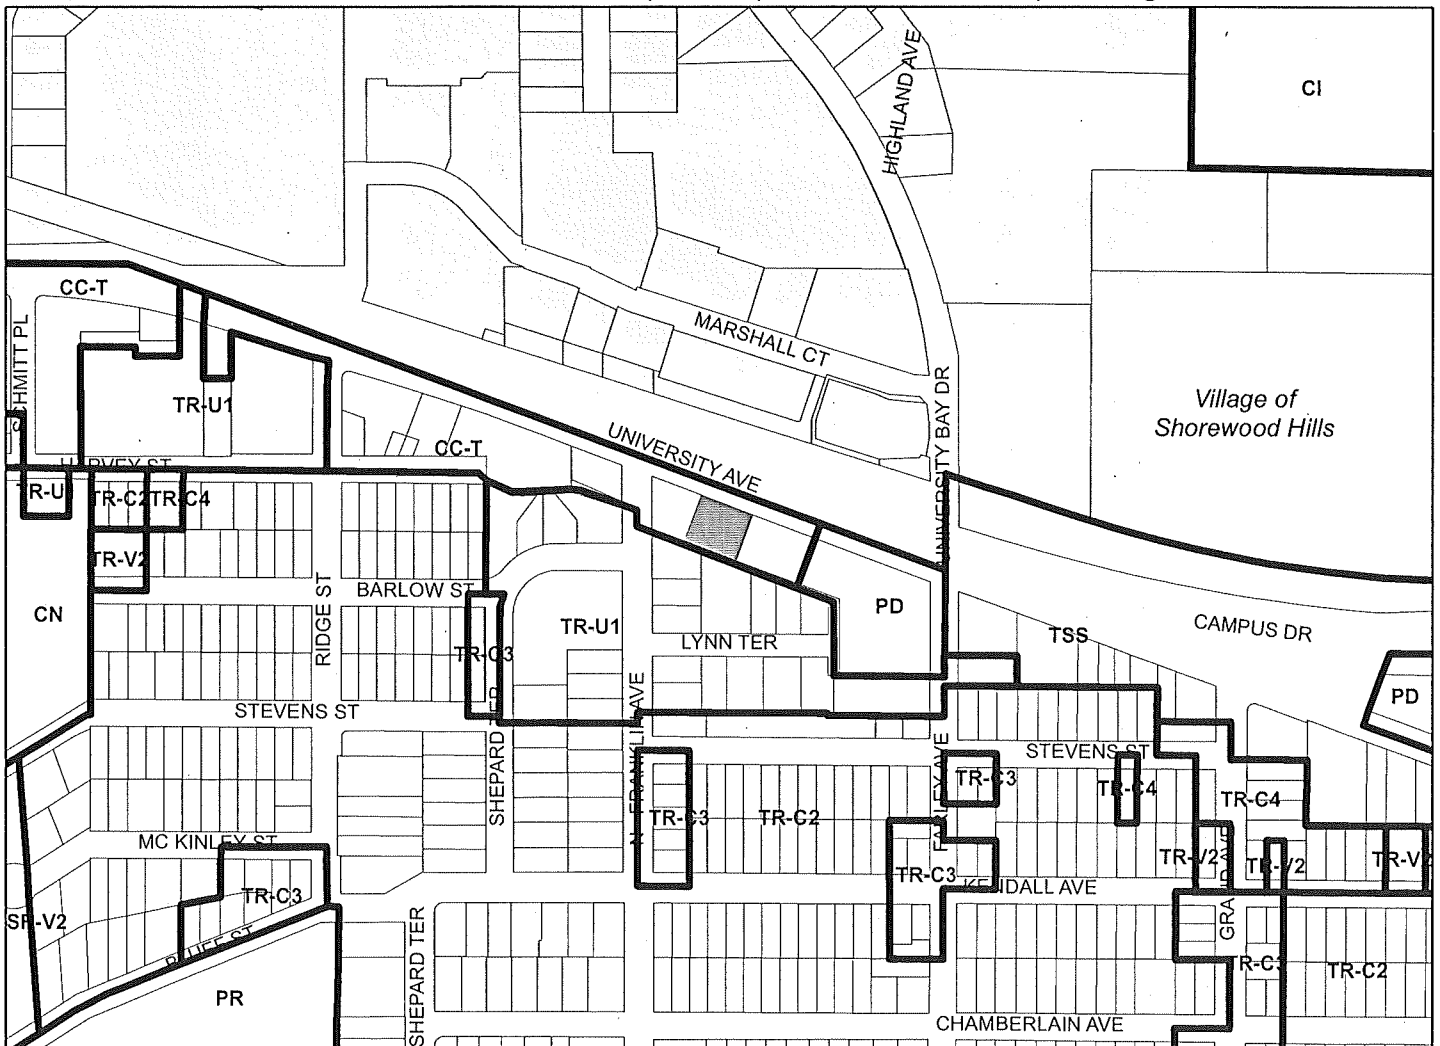

Scale : 1" = 400'

City of Madison, Planning Division : PPE : Date : 19 June 2019

13

