



Location

5202 High Crossing Boulevard

Project Name

Eastgate Cinema Demolition

Applicant

Mike Brandt, Amyjo Paddock, HM Brandt, LLC
B&G Realty, LLC


Request

Demolish movie theater


Public Hearing Date

Plan Commission

June 12, 2023

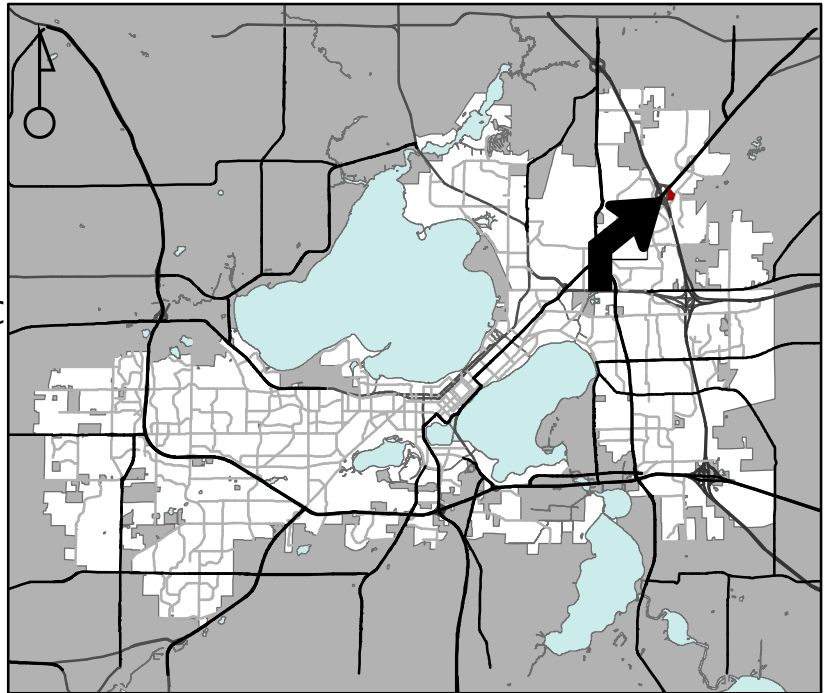

For Questions Contact: Lisa McNabola at: 243-0554 or lmcnabola@cityofmadison.com or City Planning at 266-4635

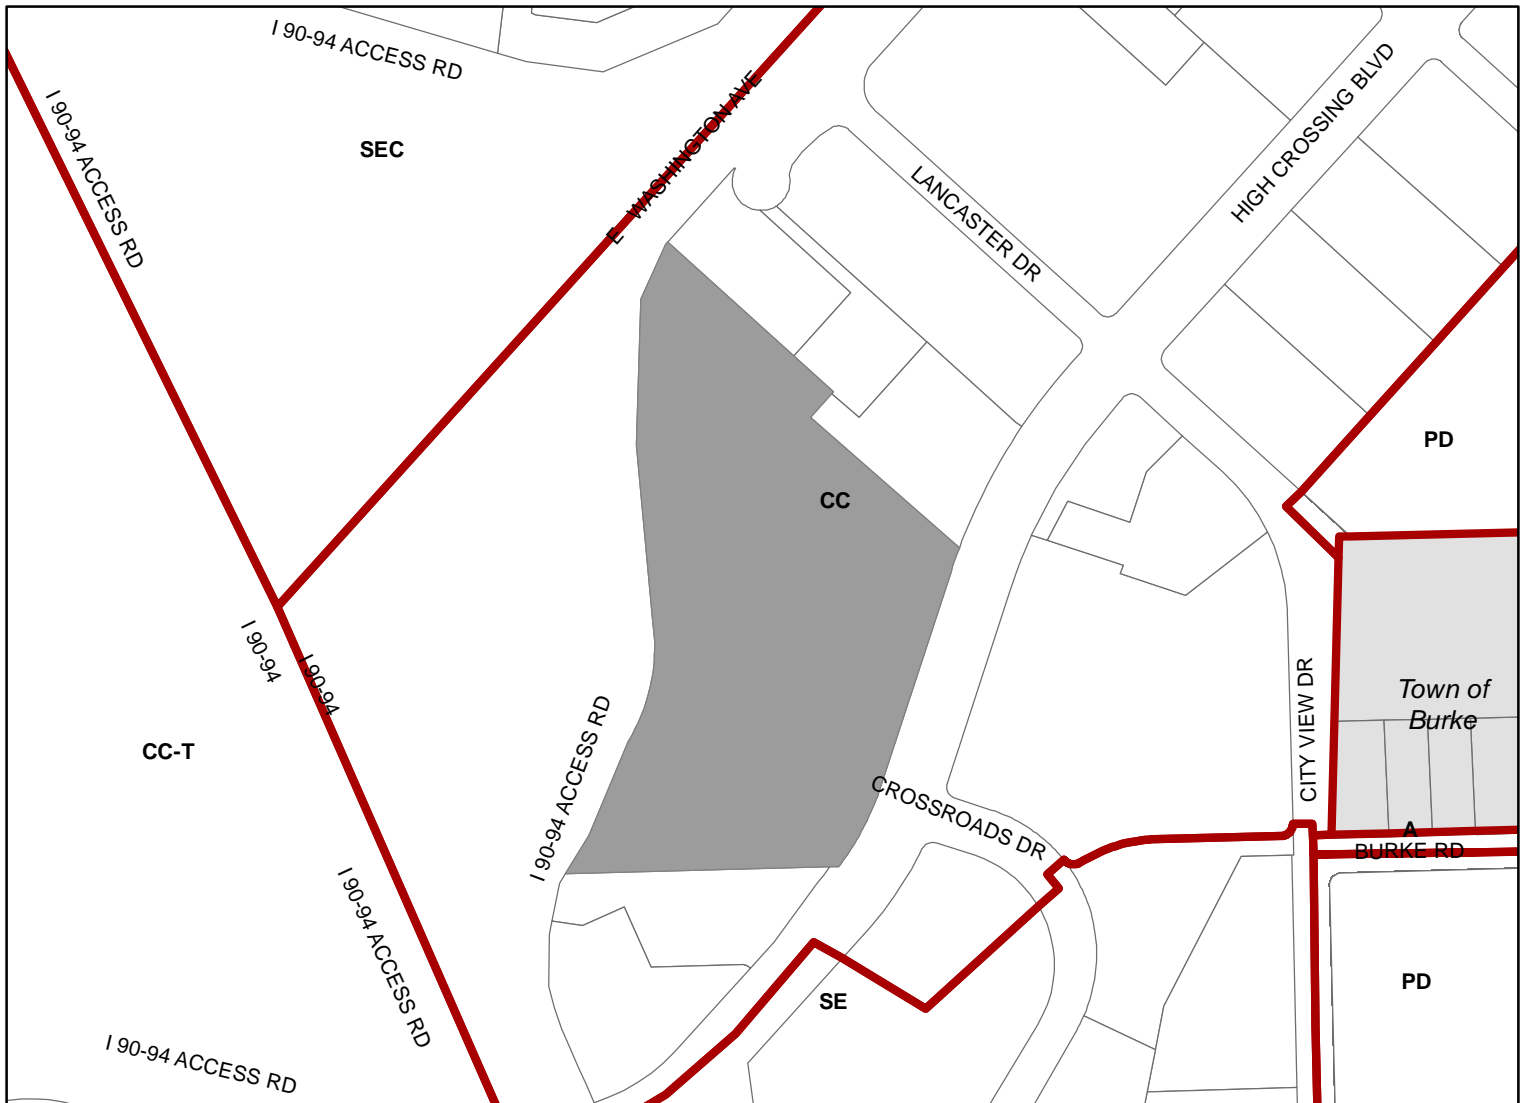

Scale : 1" = 400'

City of Madison, Planning Division : JC : Date : 5-2-23

