



City of Madison

Demolition, Conditional Use & Certified Survey Map Referral

Location

1303-1323 Williamson St & 409 S Baldwin St

Project Name

St. Vincent de Paul

Applicant

Ernest Stetenfeld, Soc. of St. Vincent de Paul
Ron Siggelkow, Dimension IV Madison

Requests:

- Demolition of three commercial buildings
- Conditional Use parking reduction to allow construction of 29,100 sq. ft. commercial building
- CSM to create one lot.

Public Hearing Dates



Plan Commission

August 29, 2022

Common Council

September 6, 2022 (CSM Only)

For Questions Contact: Chris Wells at: 261-9135 or cwells@cityofmadison.com or City Planning at 266-4635

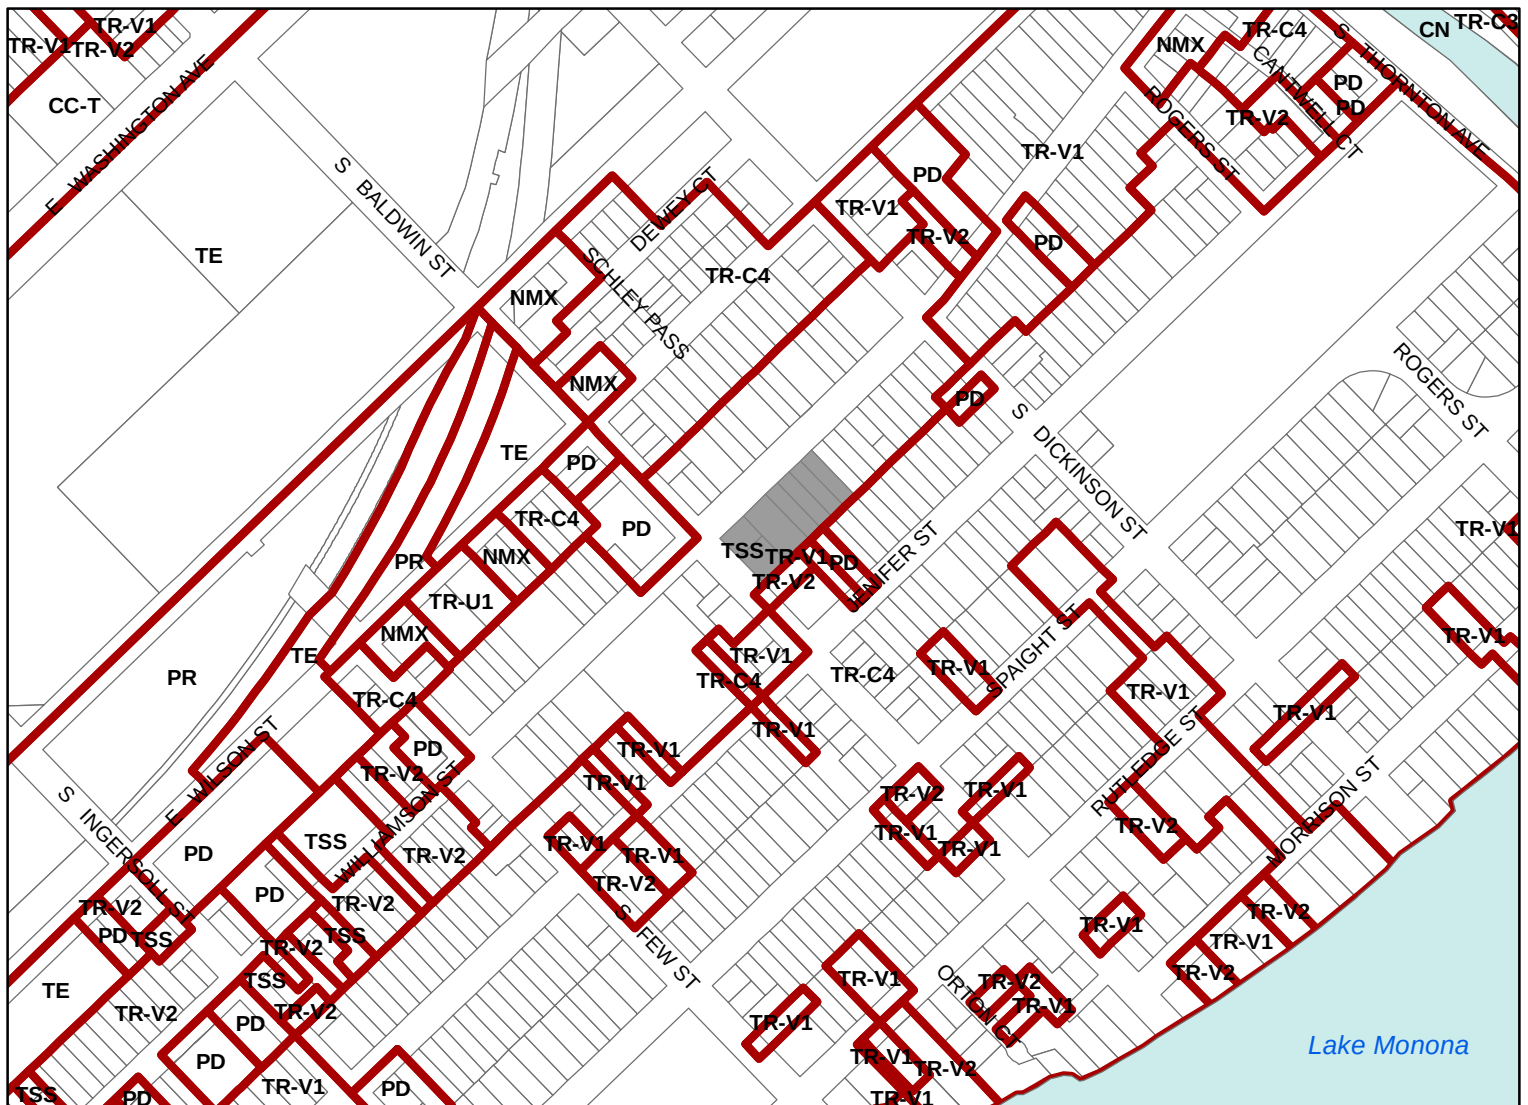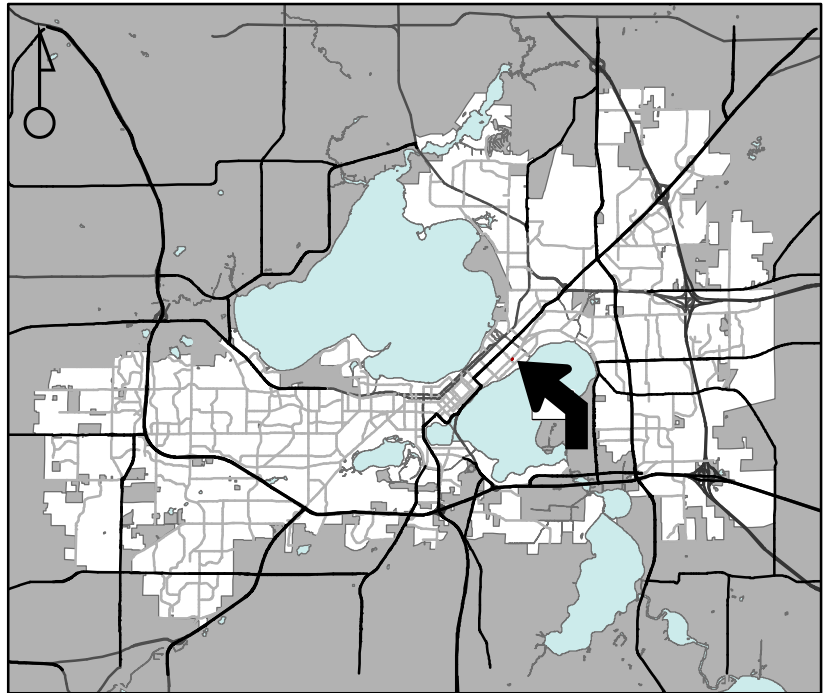


Scale : 1" = 400'

City of Madison, Planning Division : JC : Date : 7-25-22



City of Madison

1303-1323 Williamson Street
& 401-409 S Baldwin Street

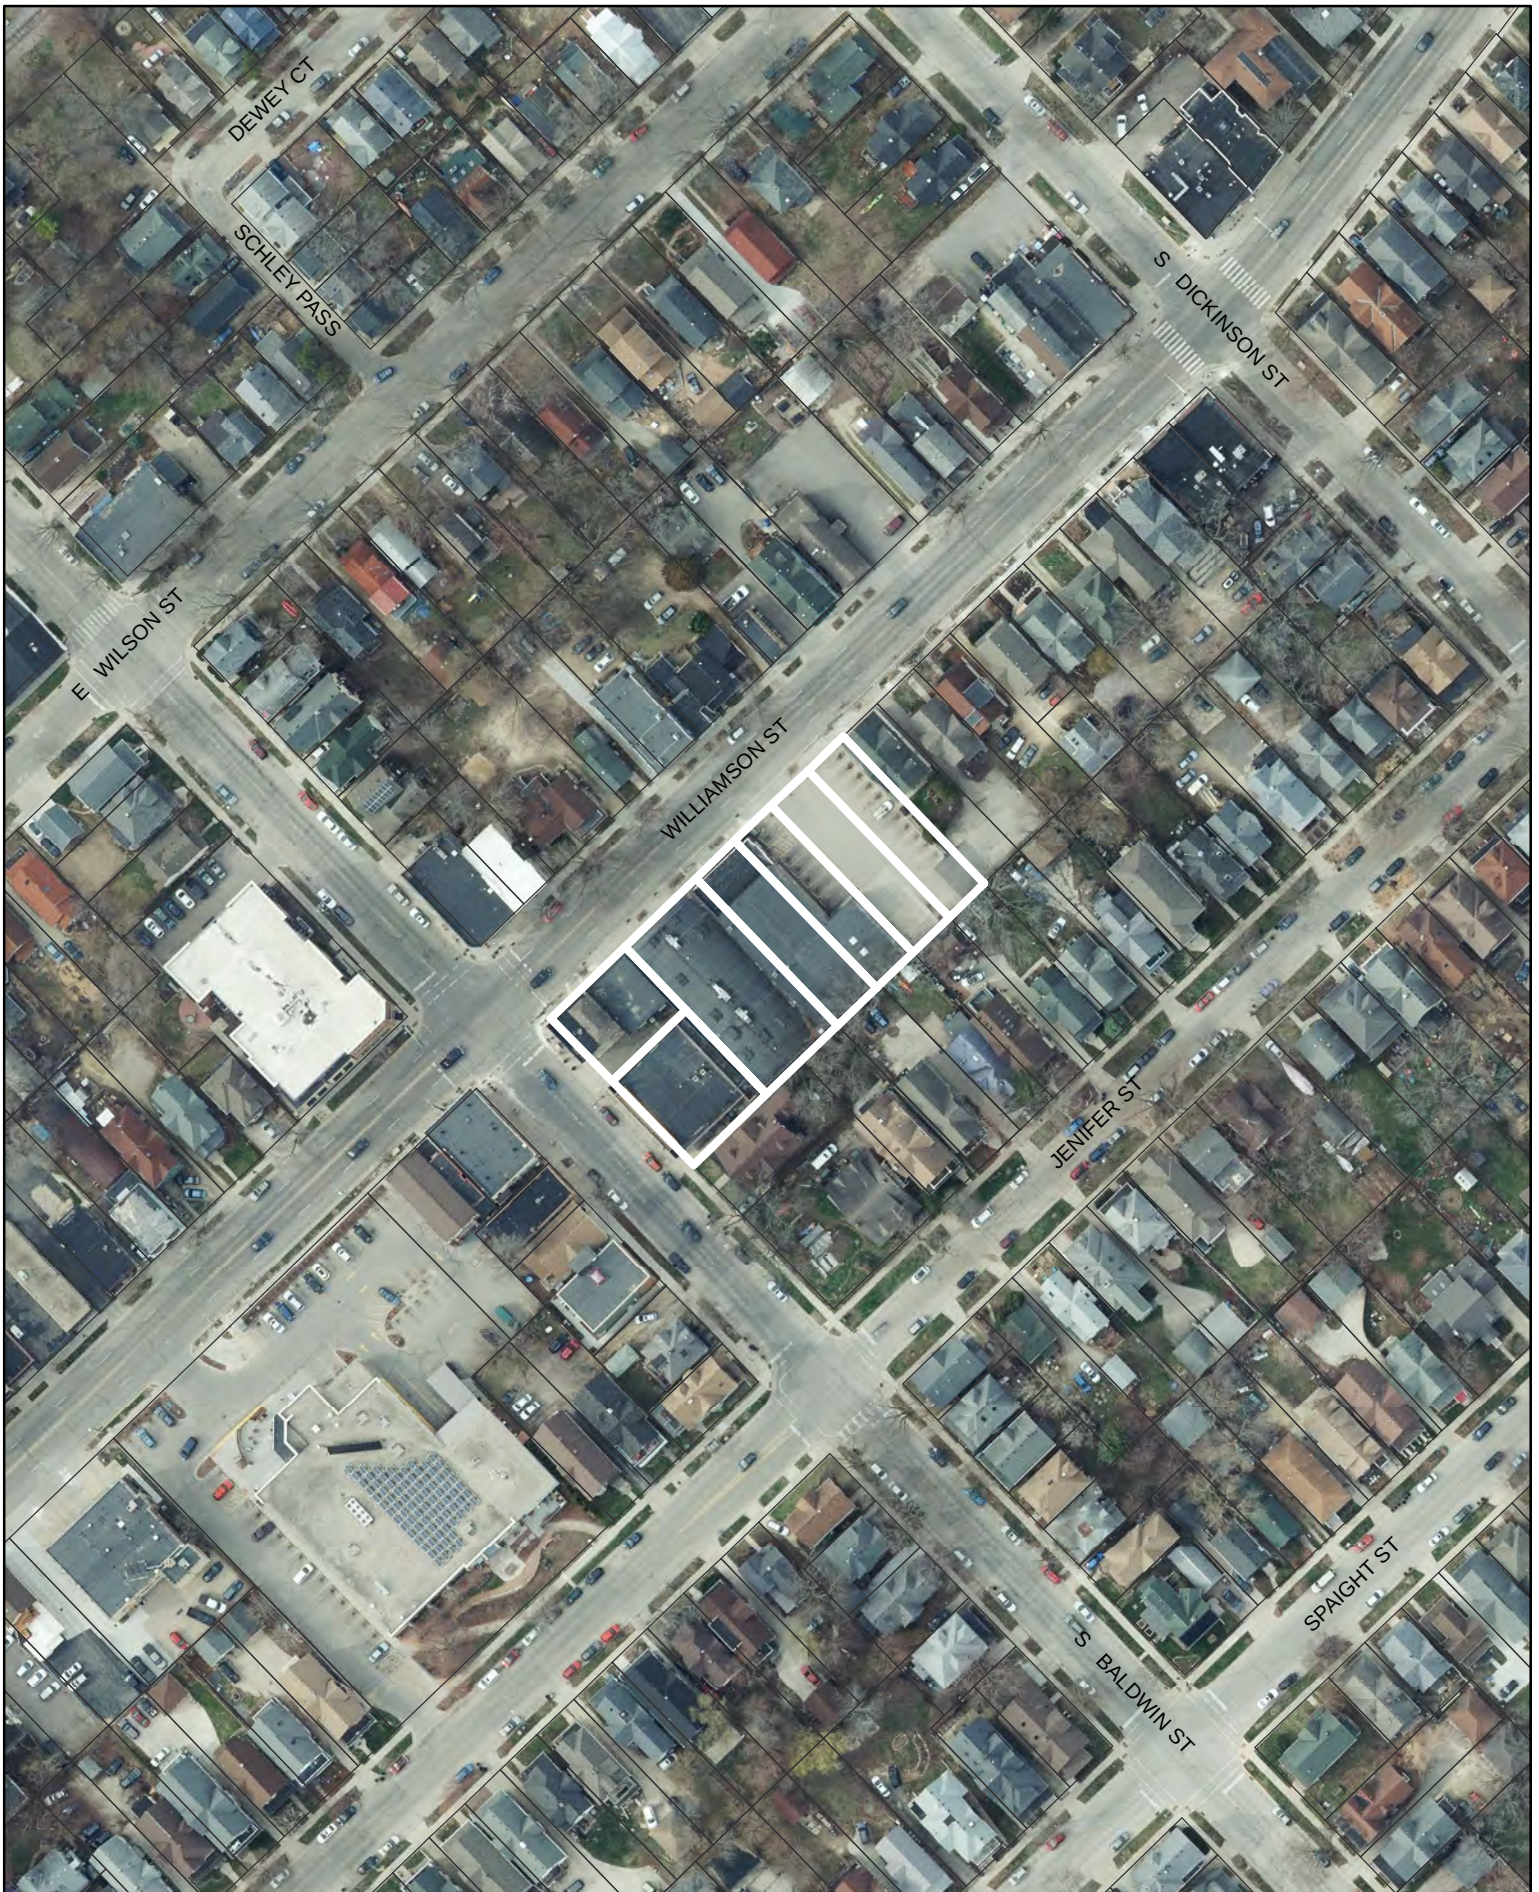

Date of Aerial Photography : Spring 2020