



# City of Madison

## Demolition

Location  
126 Langdon Street

Project Name  
The Langdon


Applicant  
126 Langdon Street, LLC / Dan Seeley, Steve Brown Apartments

Existing Use  
Apartment


Proposed Use

Demolish eight-story apartment/  
dormitory building with no proposed use

Public Hearing Date  
Plan Commission  
02 April 2018

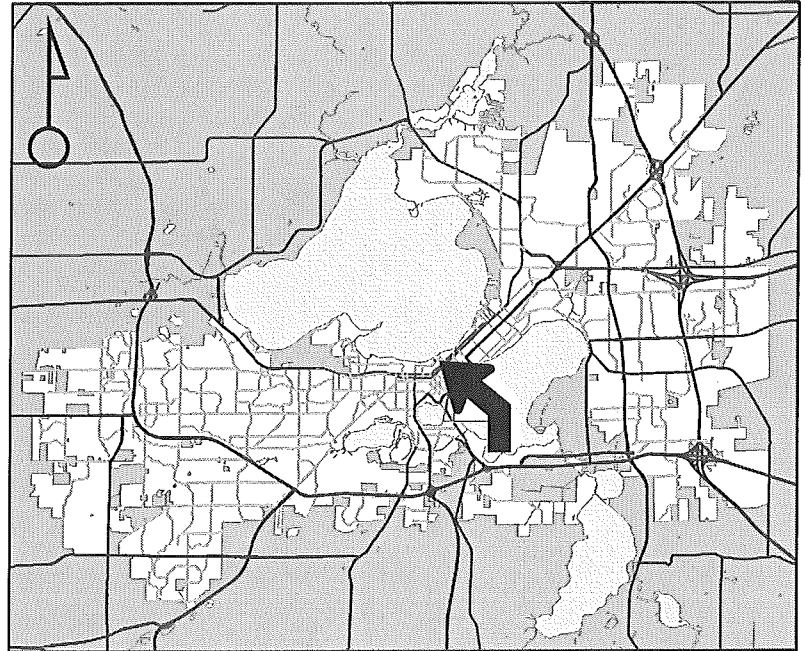

For Questions Contact: Colin Punt at: 243-0455 or cpunt@cityofmadison.com or City Planning at 266-4635

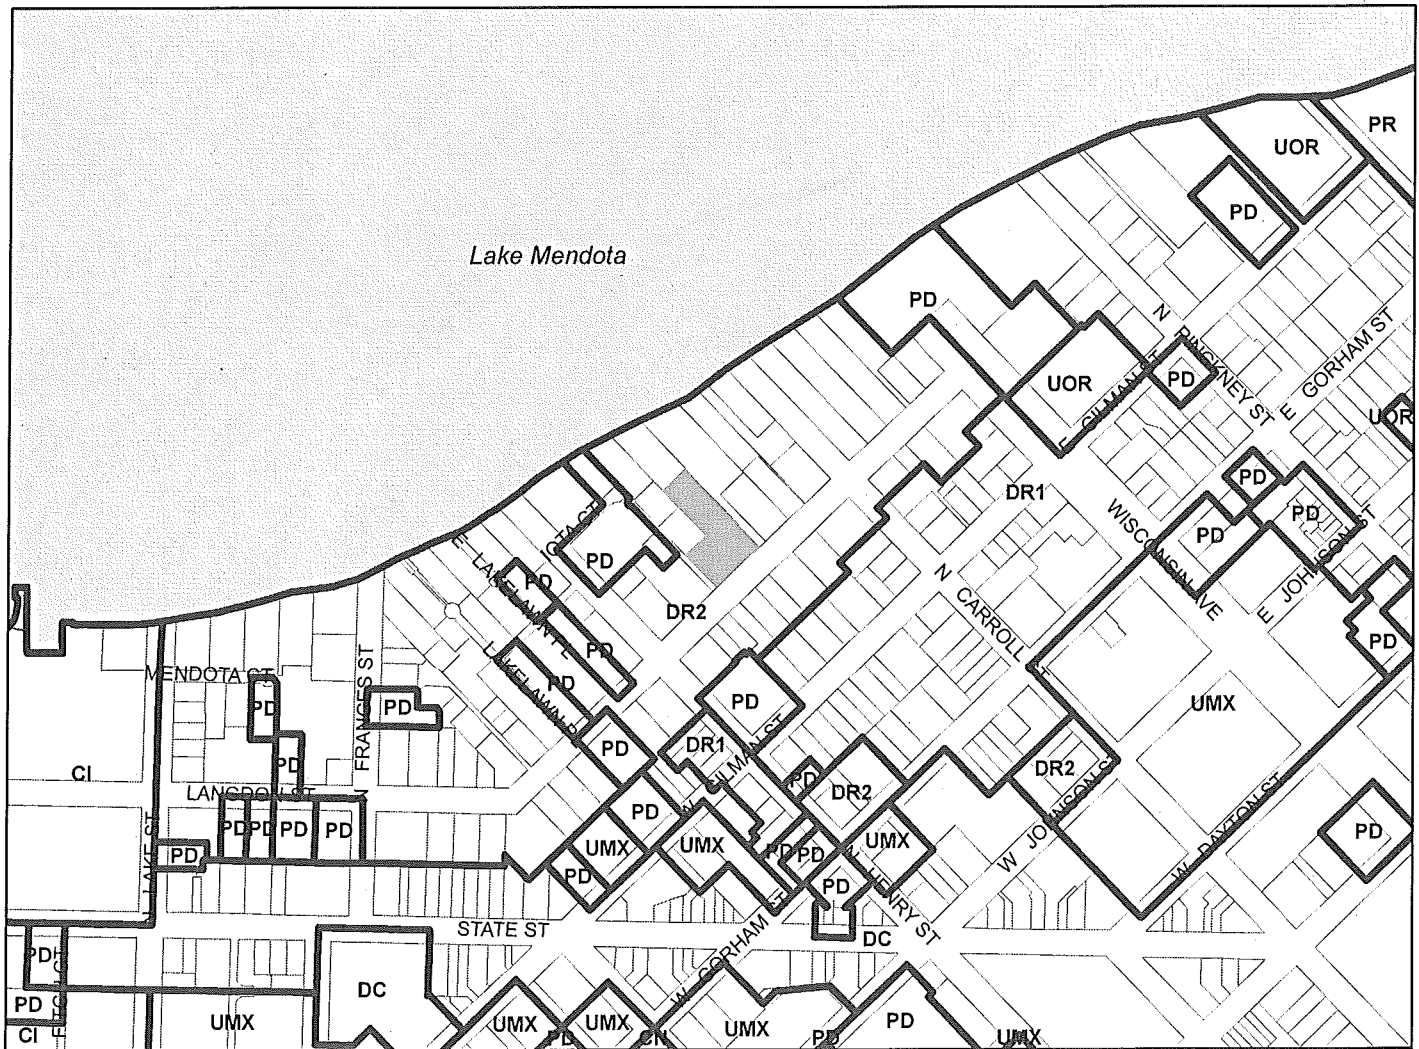

Scale : 1" = 400'

City of Madison, Planning Division : PPE : Date : 22 March 2018

