




Location
1713 Monroe Street

Project Name
Chabad House


Applicant
Rabbi Avremel Matusof, Chabad /
Hamid Noughani, Assemblage Architects

Request
Demolish a three-family dwelling

Public Hearing Date
Plan Commission
January 10, 2022

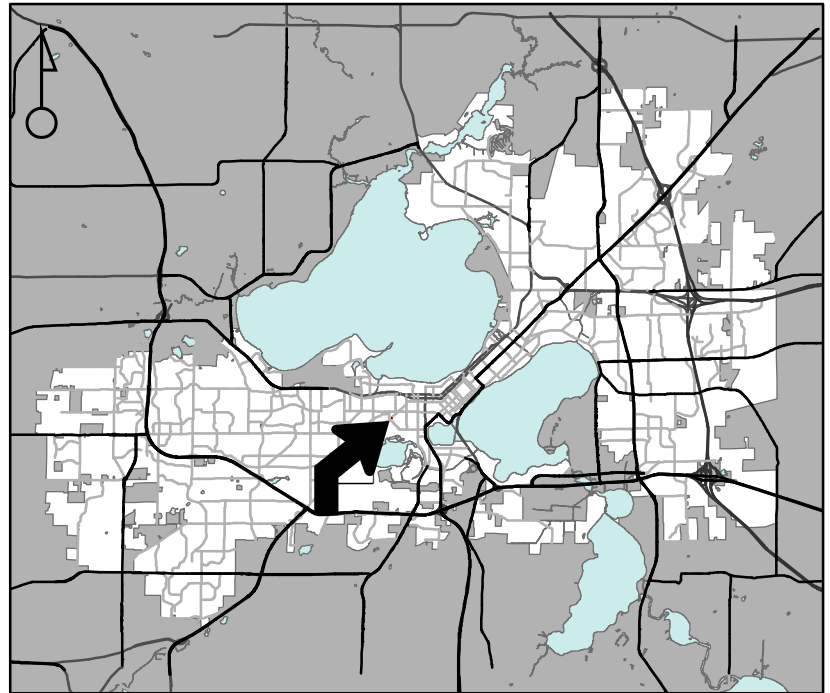

For Questions Contact: Colin Punt at: 243-0455 or cpunt@cityofmadison.com or City Planning at 266-4635

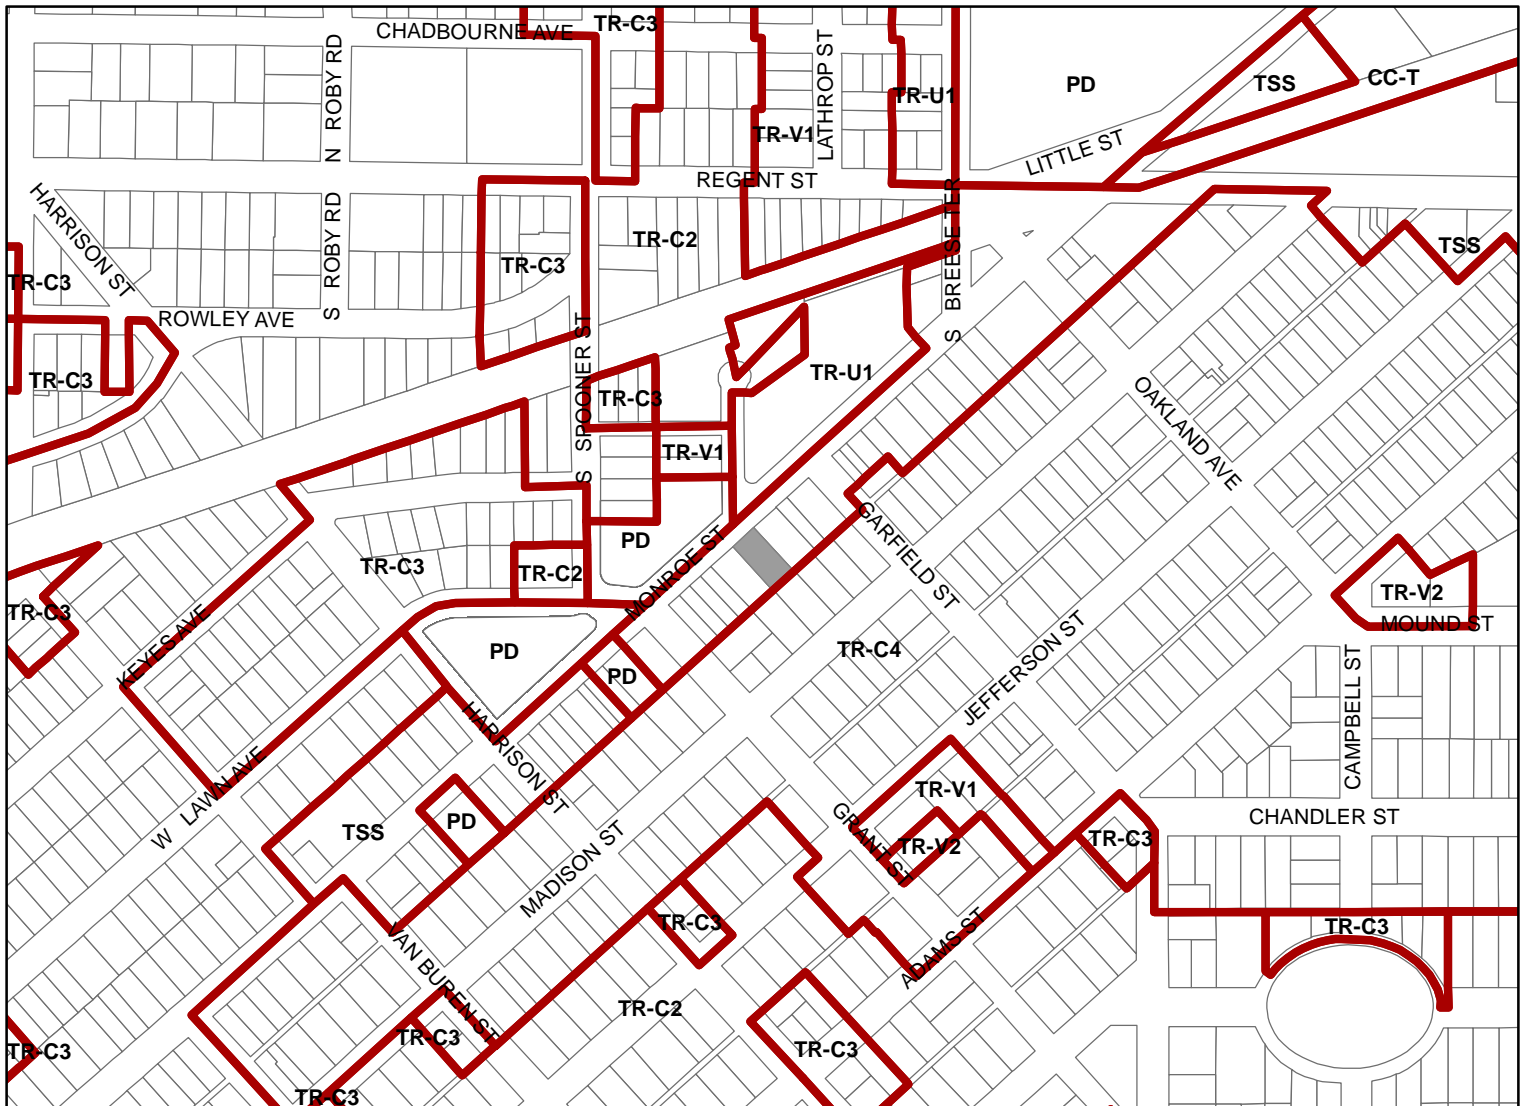

Scale : 1" = 400'

City of Madison, Planning Division : JC : Date : 12-10-21

