



Project Name

Levy Hall

Applicant

Aaron Williams, University of Wisconsin-Madison
Board of Regents, University of Wisconsin System
Scott Ramlow, Ramlow Stein Architects

Requests

- Demolish residences at 911 & 923 Clymer Pl and 209 Bernard Ct
- Rezone 911 & 923 Clymer Pl, 209 Bernard Ct, 207 N Brooks St and 908 W Dayton St from TR-U2 to CI
- Amend CI zoning master plan to allow construction of a six-story, 149,200 sq. ft. academic bldg. (Levy Hall) at 232 N Park St


Public Hearing Dates

Plan Commission


August 28, 2023

Common Council

September 5, 2023

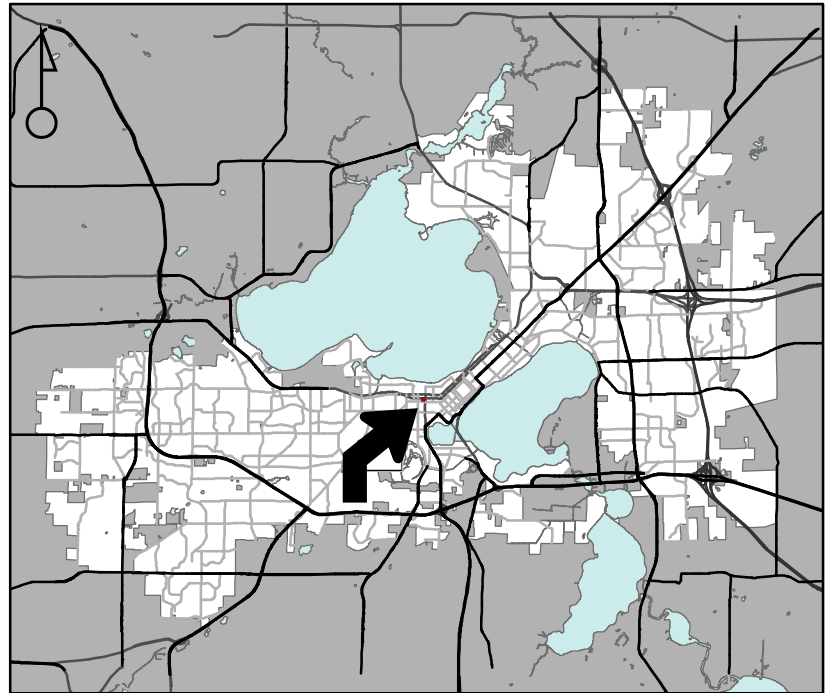

For Questions Contact: Tim Parks at: 261-9632 or tparks@cityofmadison.com or City Planning at 266-4635

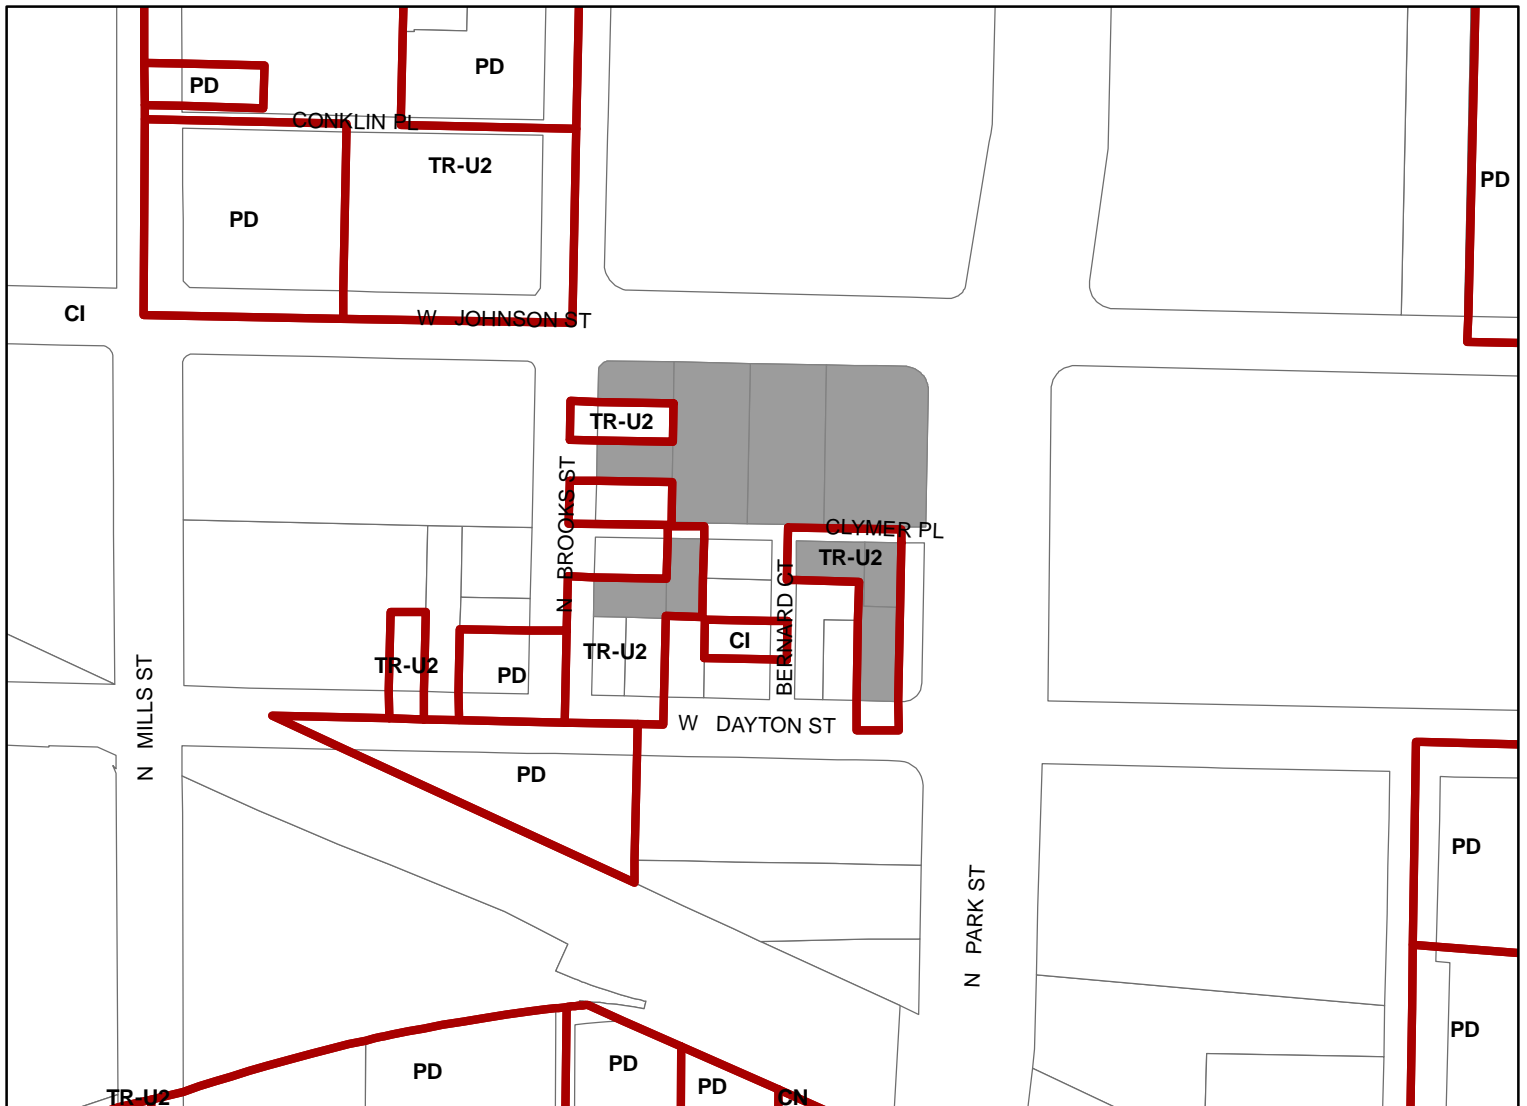

Scale : 1" = 200'



City of Madison

915-935 W Johnson St, 209 Bernard Ct,
911, 923 Clymer Pl, 908 W Dayton St, et al

