



City of Madison

Conditional Use


Location
557 North Street

Project Name
City & Farm, LLC Remodel of 557 North


Applicant
Travis Dettinger, Grace Built, LLC
City and Farm, LLC

Request
Allow brewpub, freestanding vending, and outdoor eating area uses as part of the remodeling of a one-story commercial building

Public Hearing Date
Plan Commission
March 21, 2022

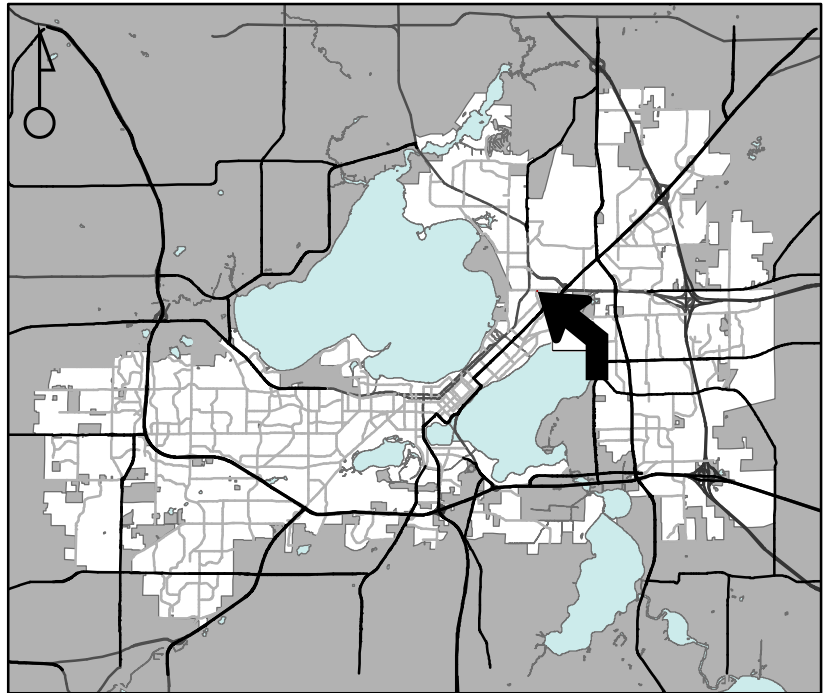

For Questions Contact: Chris Wells at: 261-9135 or cwells@cityofmadison.com or City Planning at 266-4635

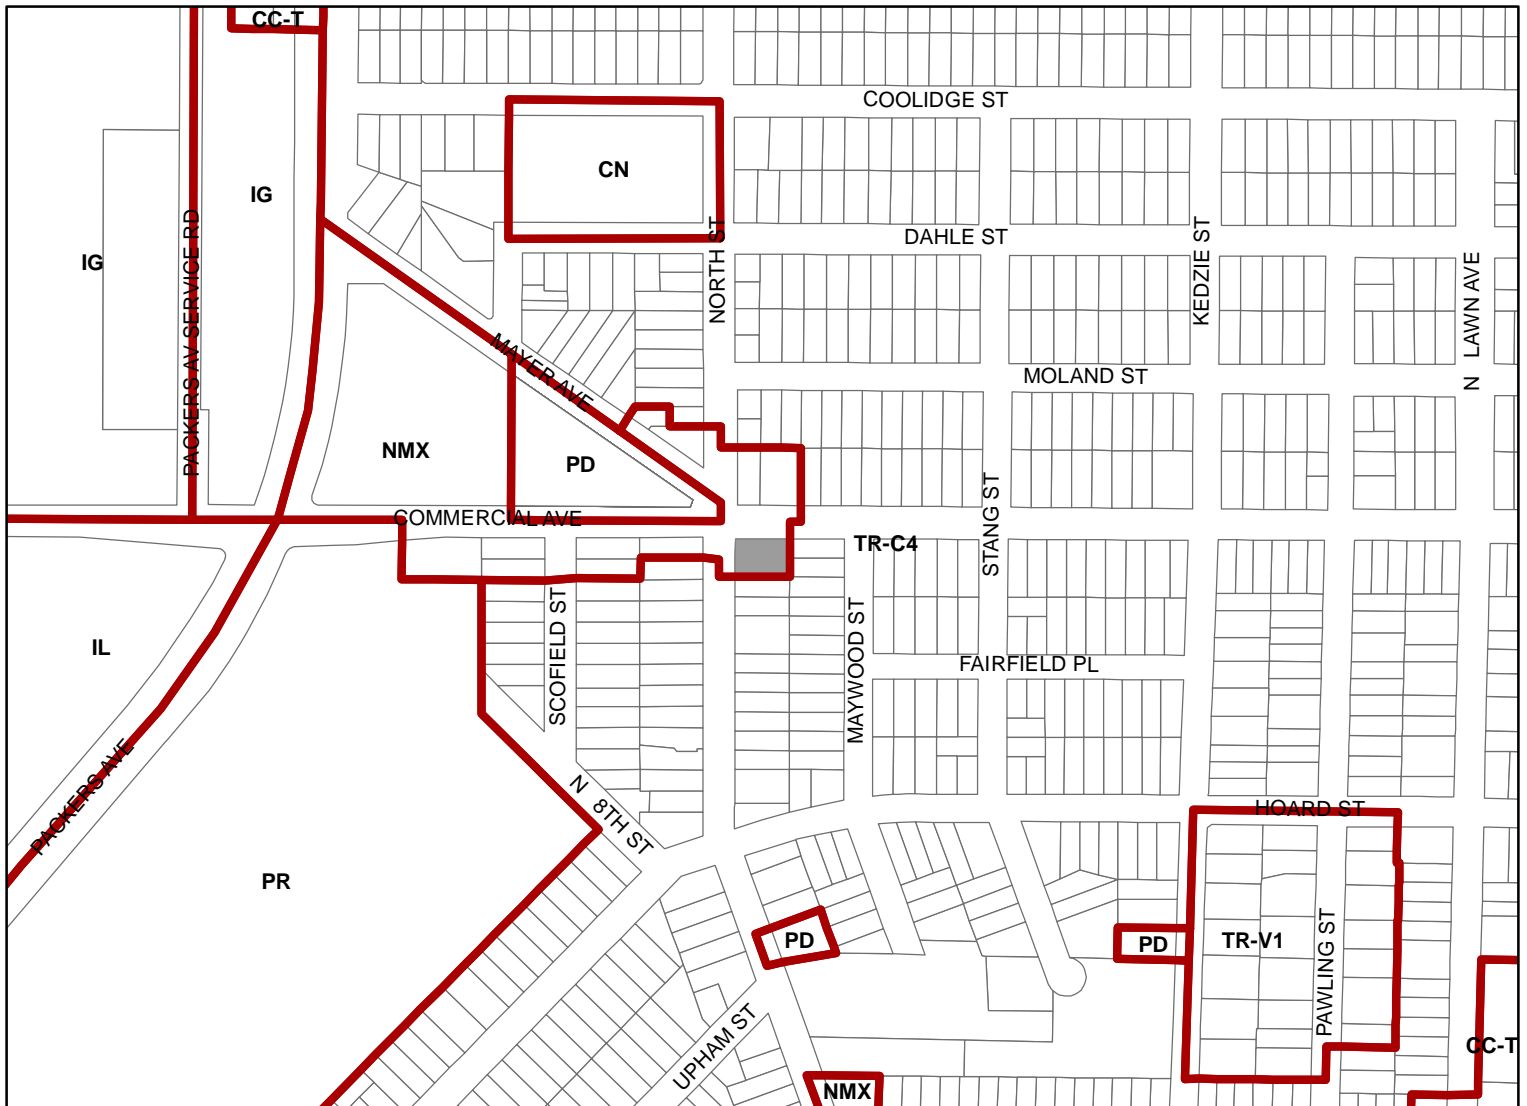

Scale : 1" = 400'

City of Madison, Planning Division : JC : Date : 1-31-22

