



City of Madison

Conditional Use

Location
926 Emerald Street


Project Name
Moran Accessory Building

Applicant
Peter Moran


Existing Use
Single Family Home

Proposed Use
Construct accessory building exceeding ten percent of lot area in TR-C3 zoning with an accessory dwelling unit.

Public Hearing Date
Plan Commission
07 May 2018

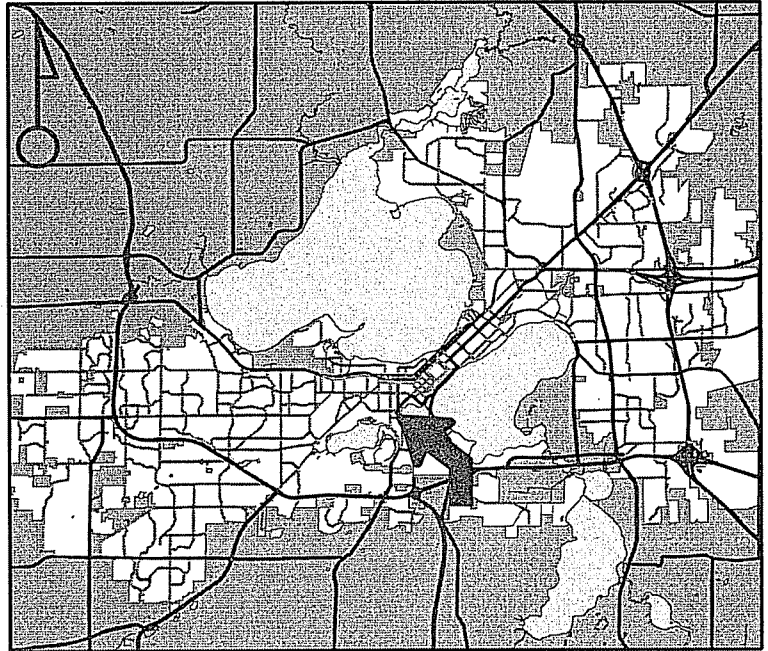

For Questions Contact: Colin Punt at: 243-0455 or cpunt@cityofmadison.com or City Planning at 266-4635

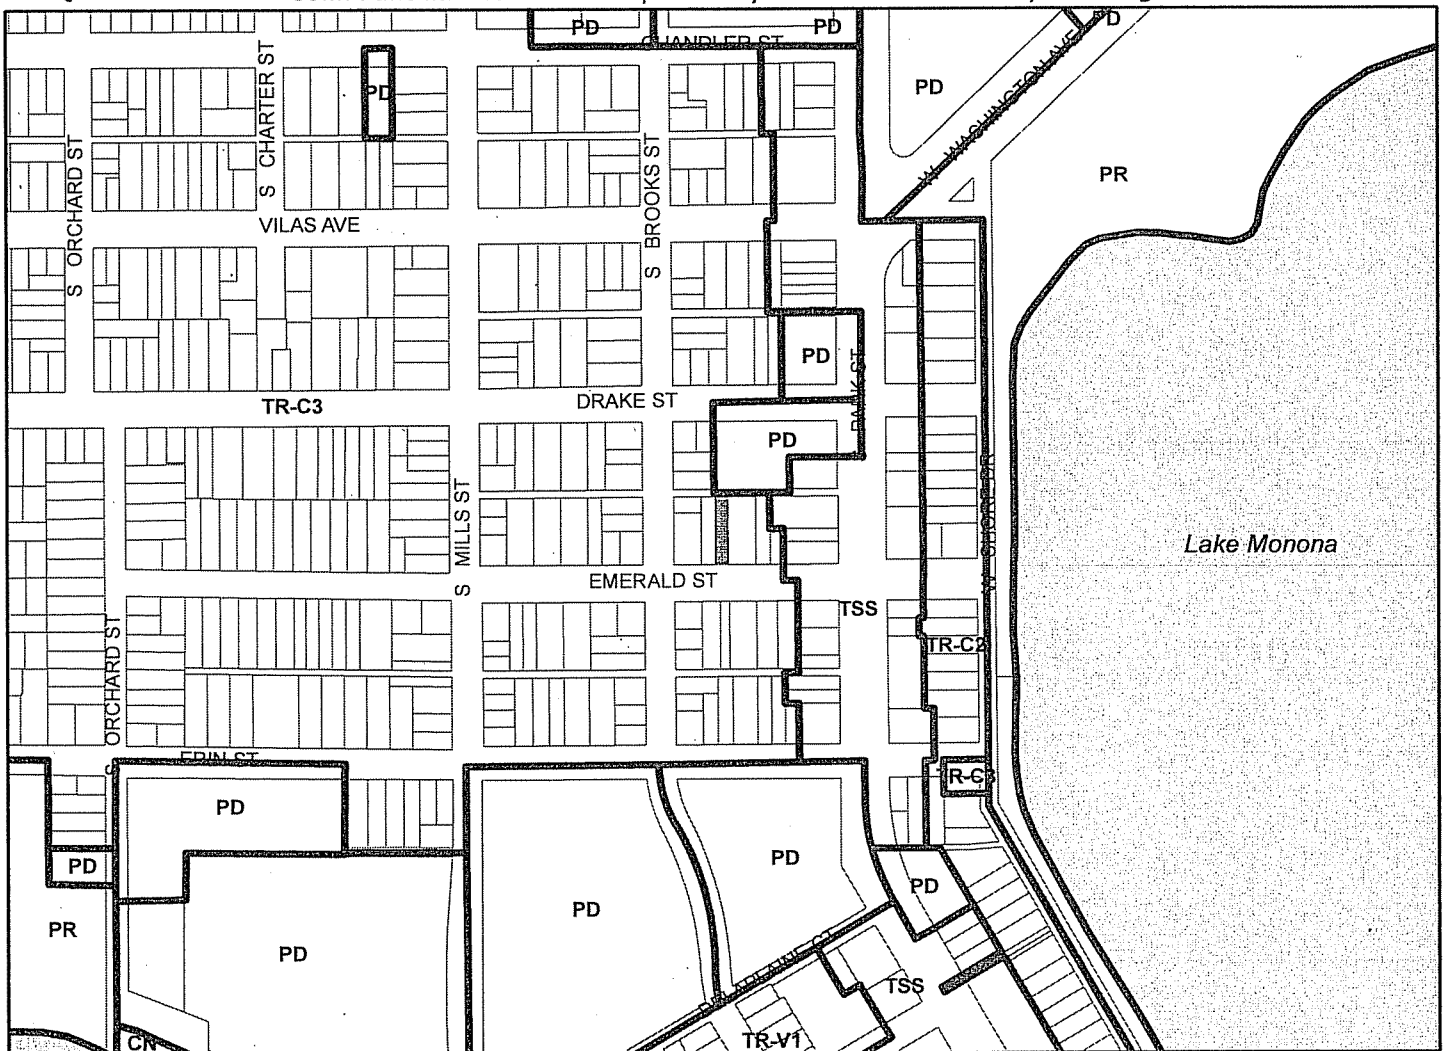

Scale : 1" = 400'

City of Madison, Planning Division : PPE : Date : 23 April 2018

