



Location

7021 Cottage Grove Road

Applicant

Chris Casson, Birrenkott Surveying
Michael & Lisa Schuster


Request

Create two residential lots in A (Agricultural) zoning


Public Hearing Date

Plan Commission

May 11, 2026

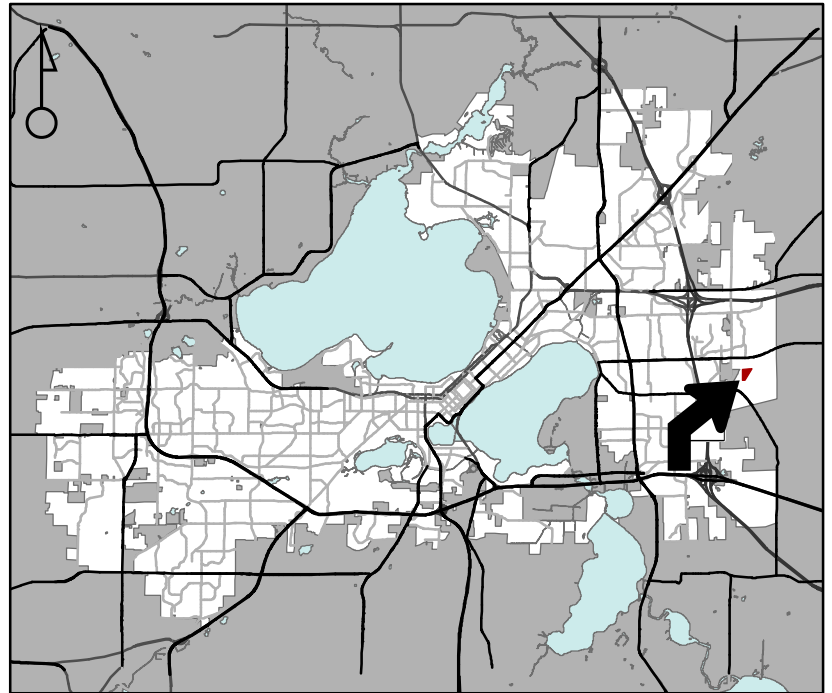

For Questions Contact: Tim Parks at: 261-9632 or tparks@cityofmadison.com or City Planning at 266-4635

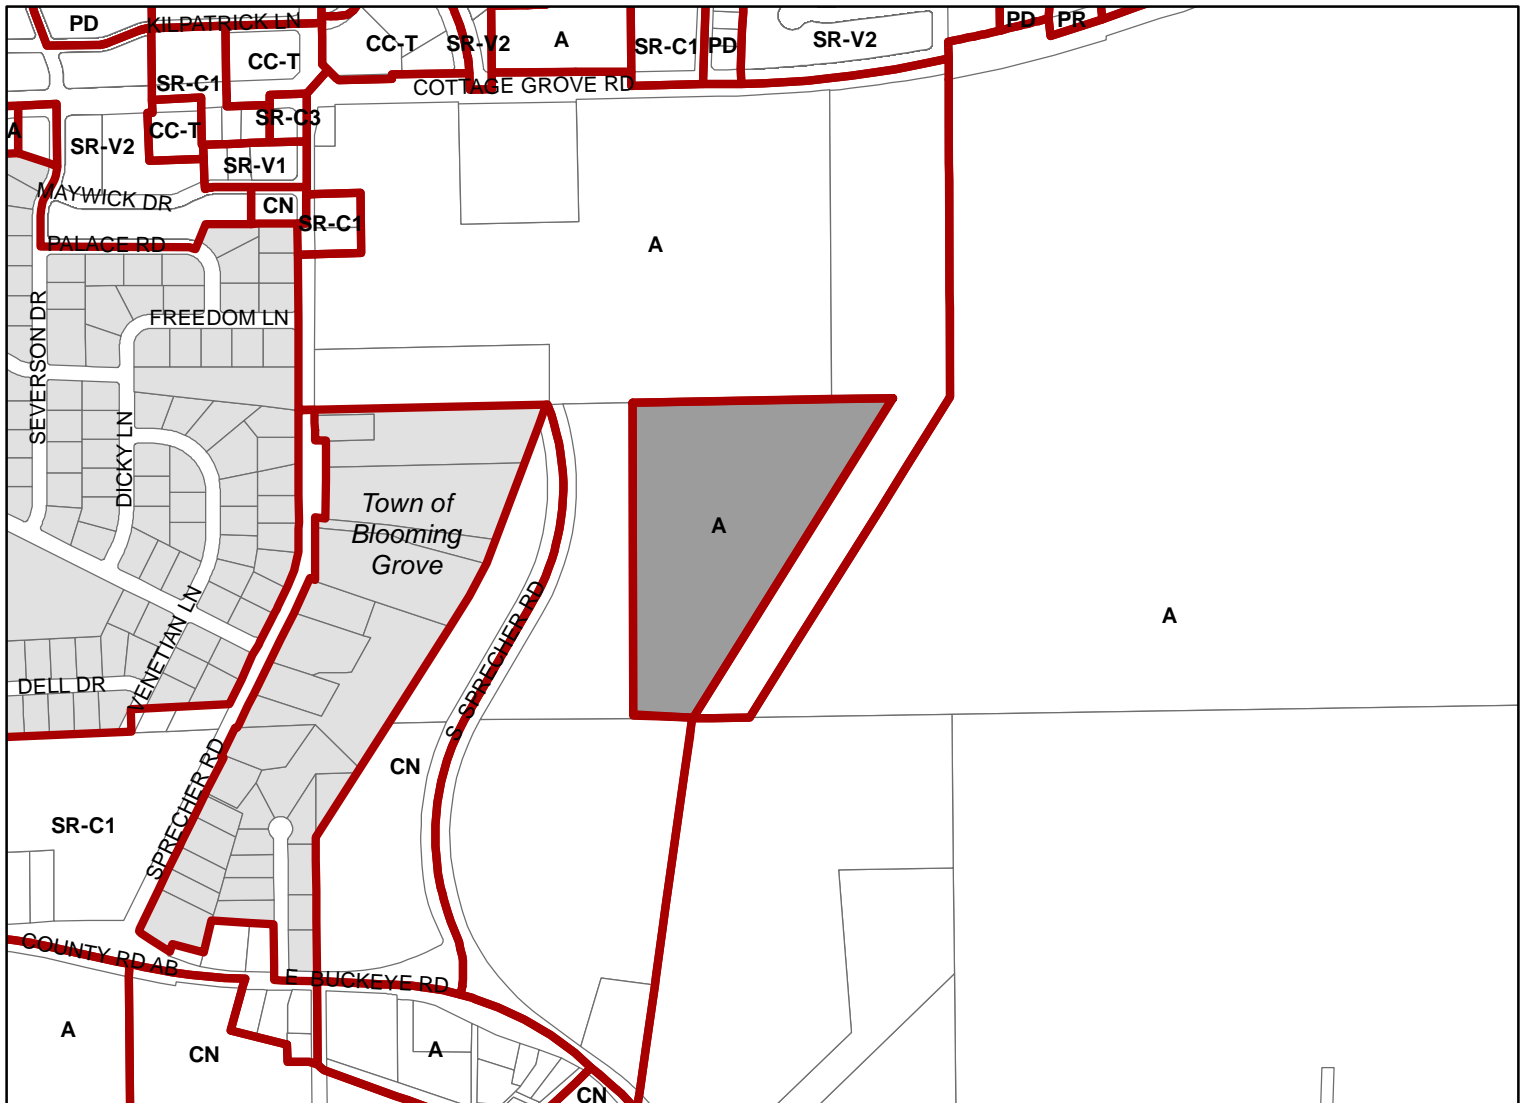

Scale : 1" = 800'

