



# City of Madison

# Demolition Permit


Location  
2240 Keyes Avenue

Applicant  
Michael & Suzanne Swift  
Melissa Destree, Lindsey Shotwell,  
Destree Design Architects, Inc.


Existing Use  
Single-family residence

Proposed Use  
Demolish single-family residence to  
construct new single-family residence

Public Hearing Date  
Plan Commission  
January 25, 2021

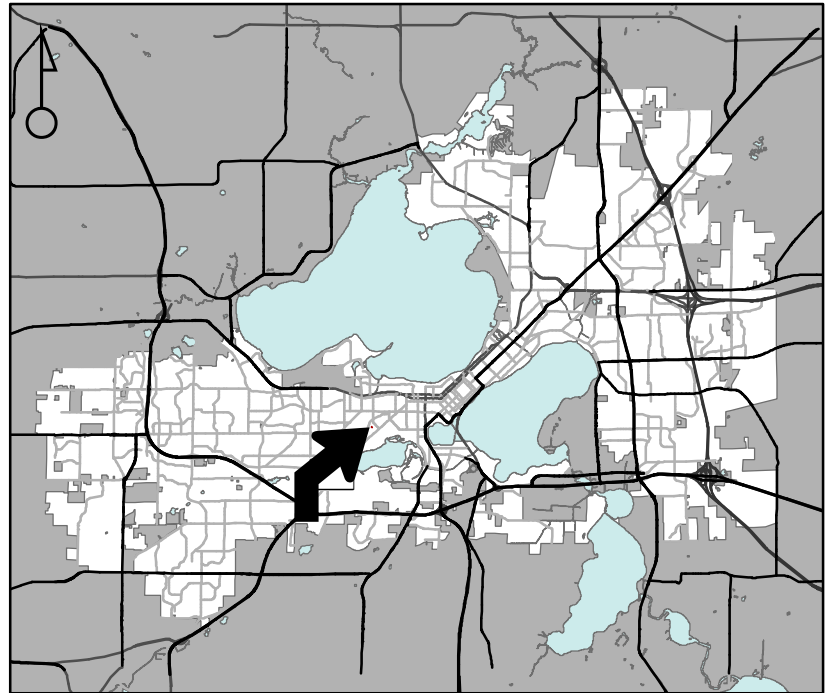

For Questions Contact: Sydney Prusak at: 243-0554 or sprusak@cityofmadison.com or City Planning at 266-4635

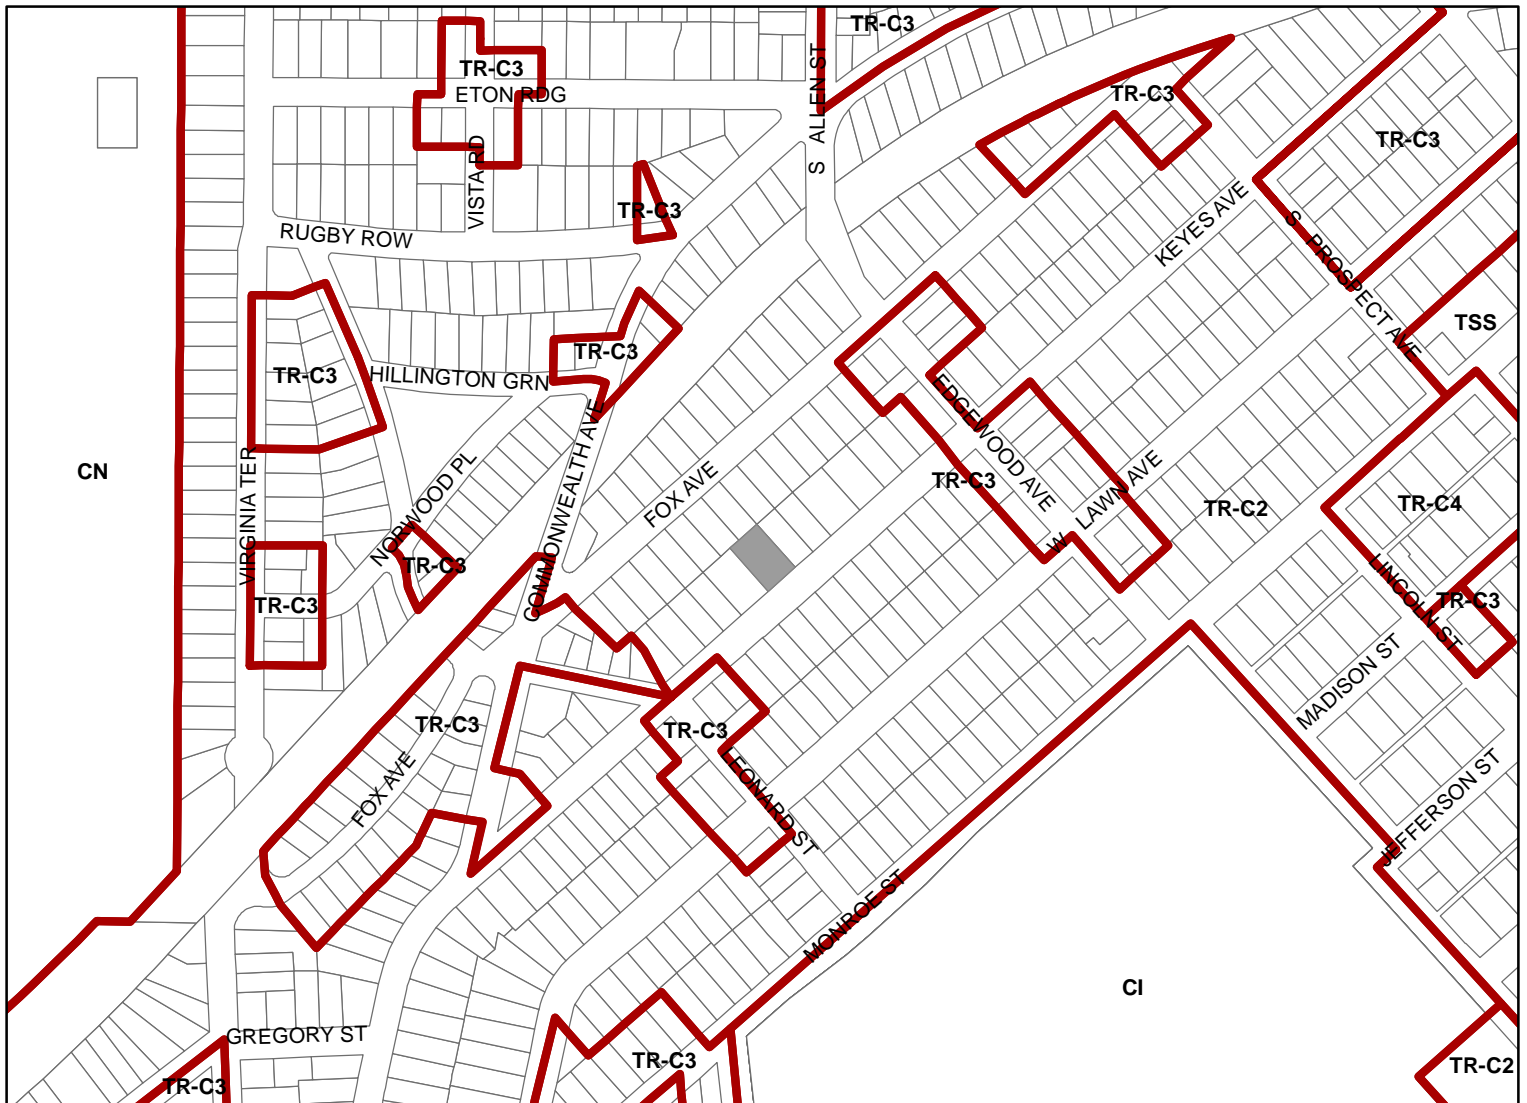

Scale : 1" = 400'

City of Madison, Planning Division : JC : Date : 12-15-20

