



City of Madison

Conditional Use

Location

1402 Pankratz Street

Applicant

Chet Droessler, Isthmus Montessori Academy
Brad Koning, Sketchworks Architecture


Request

Allow private school tenant


Public Hearing Date

Plan Commission

June 23, 2025

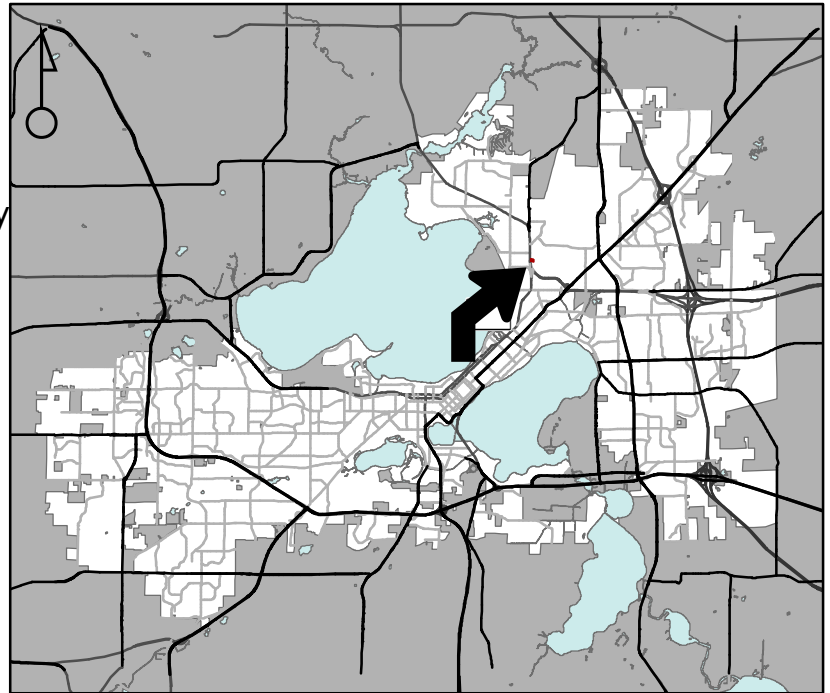

For Questions Contact: Colin Punt at: 243-0455 or cpunt@cityofmadison.com or City Planning at 266-4635

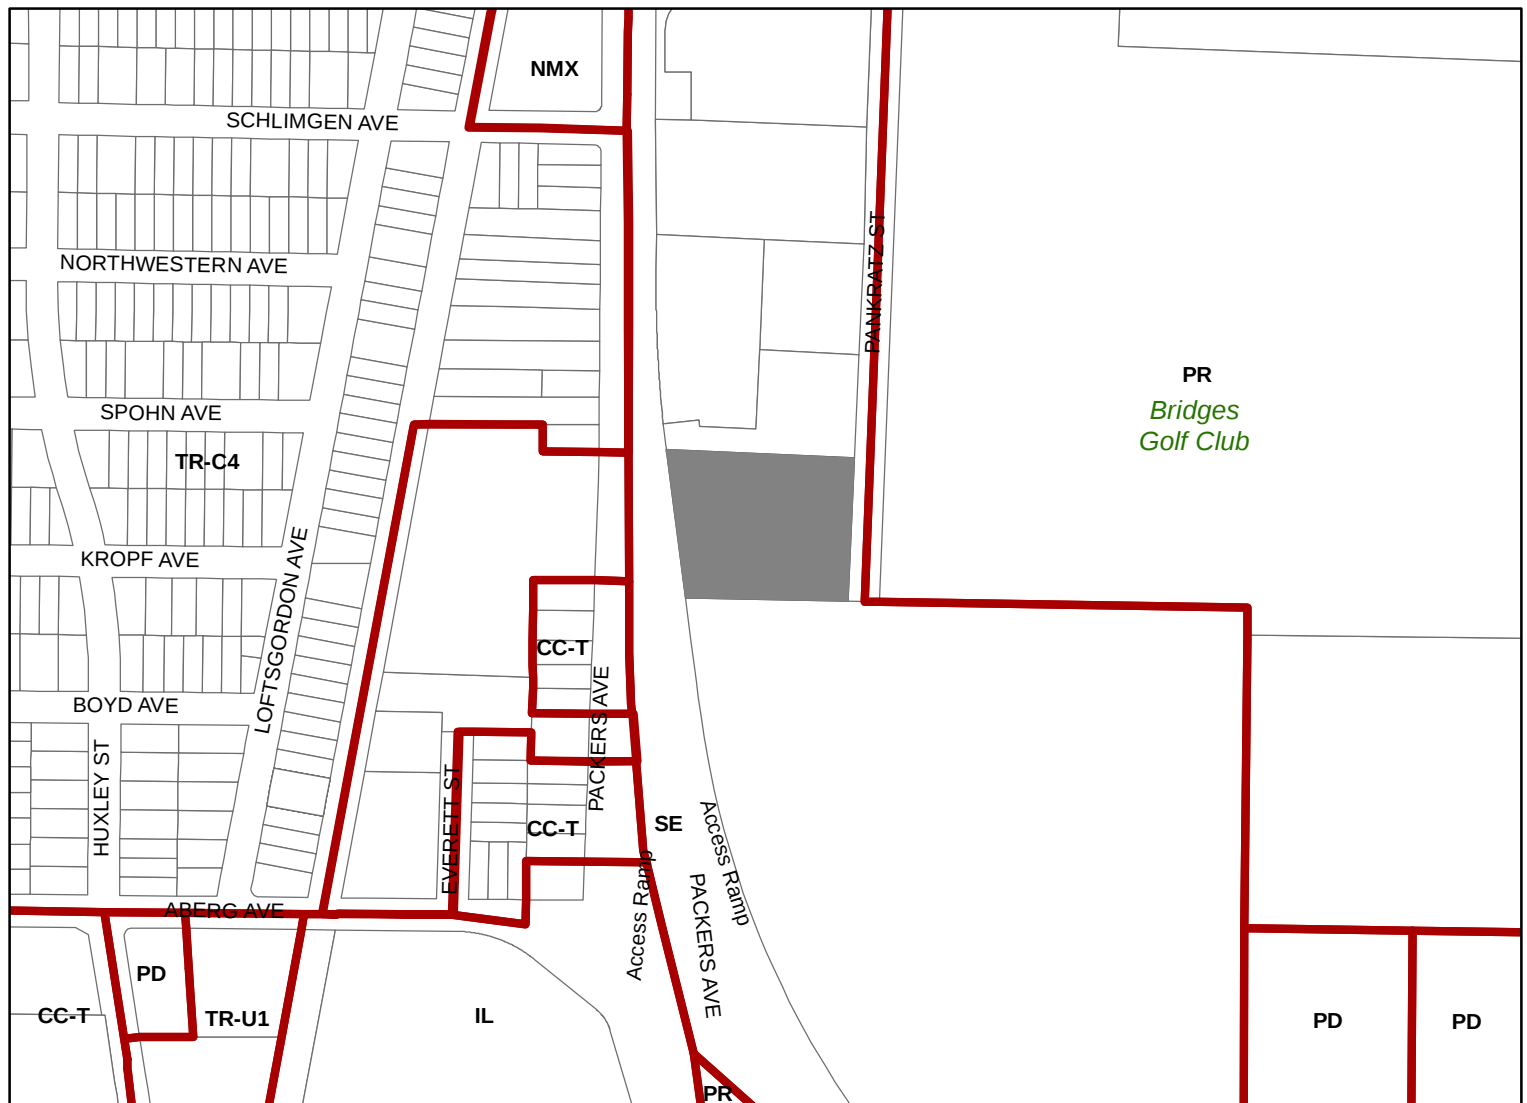

Scale : 1" = 400'

City of Madison, Planning Division : JC : Date : 5-19-25

