



Location
849 E Washington Avenue


Project Name
Bos Meadery - Front Patio

Applicant
849EWash LLC/
Colleen Bos, Bos Meadery


Existing Use
Bos Meadery

Proposed Use
Convert tavern to nightclub and construct
outdoor eating area

Public Hearing Date
Plan Commission
August 24 2020

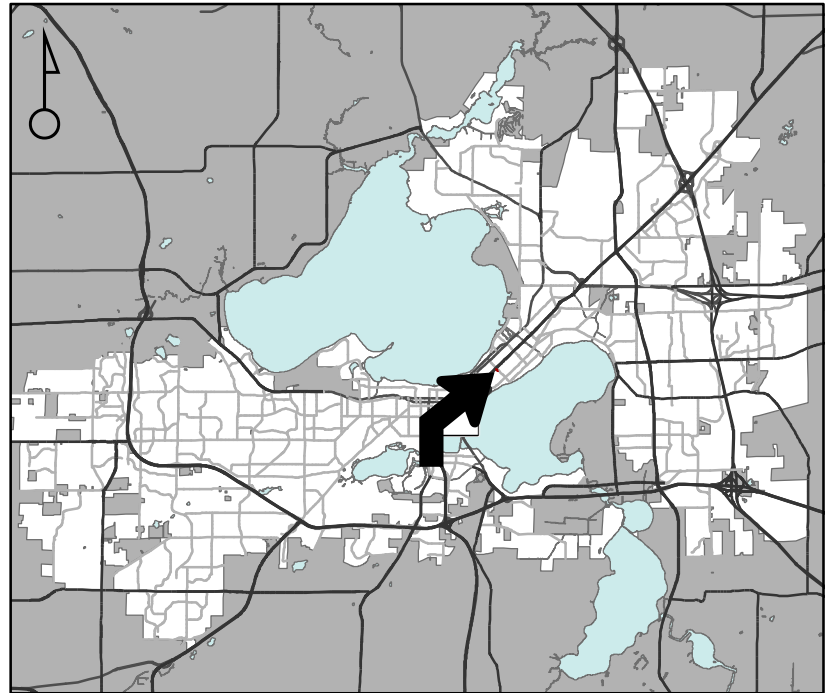

For Questions Contact: Sydney Prusak at: 243-0554 or sprusak@cityofmadison.com or City Planning at 266-4635

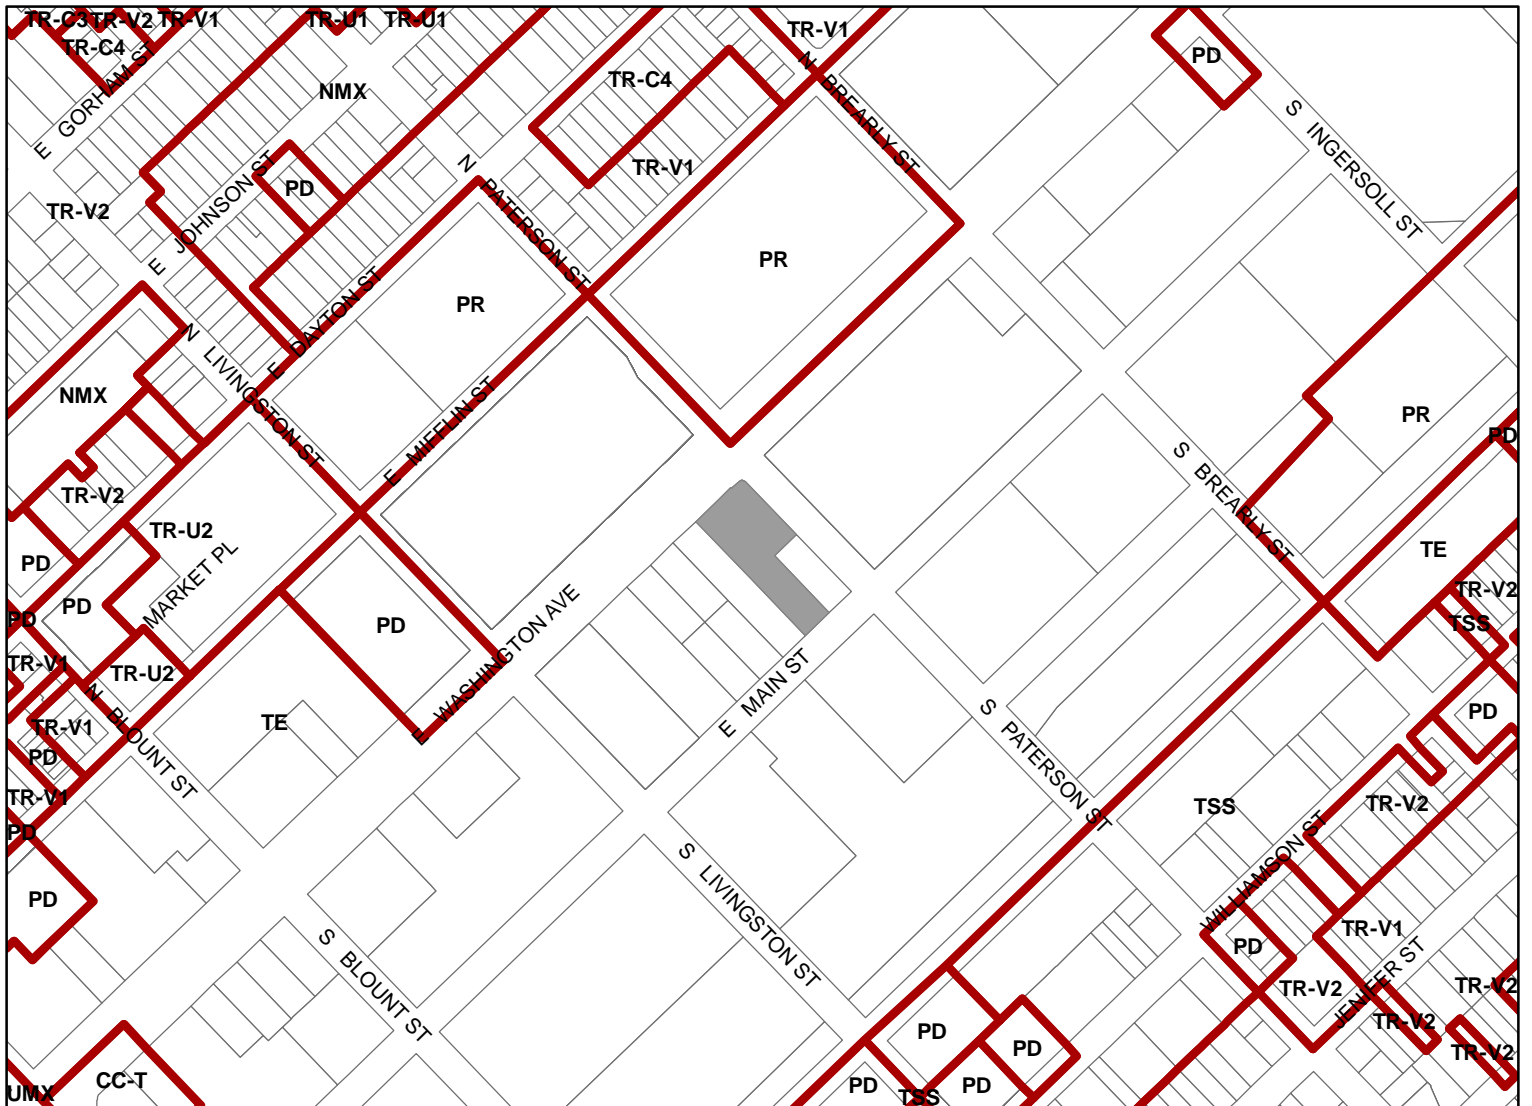

Scale : 1" = 400'

