



Location
4626 Dutch Mill Road


Project Name
TruGreen Parking Lot Expansion

Applicant
David Bagley / Kevin Yeska,
JSD Professional Services


Existing Use
Commercial Building

Proposed Use
Construct parking lot addition in Urban
Design District 1

Public Hearing Date
Plan Commission
July 29 2019

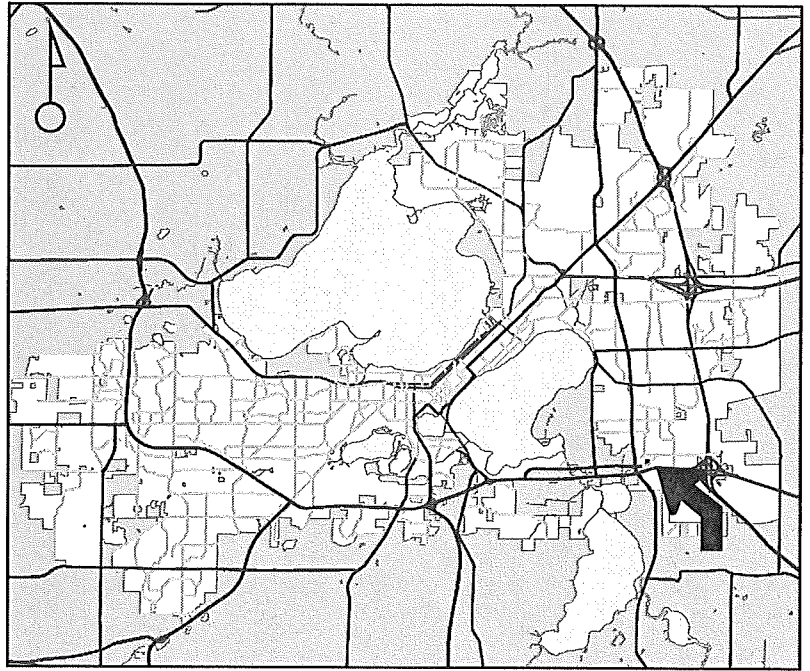

For Questions Contact: Chris Wells at: 261-9135 or cwells@cityofmadison.com or City Planning at 266-4635

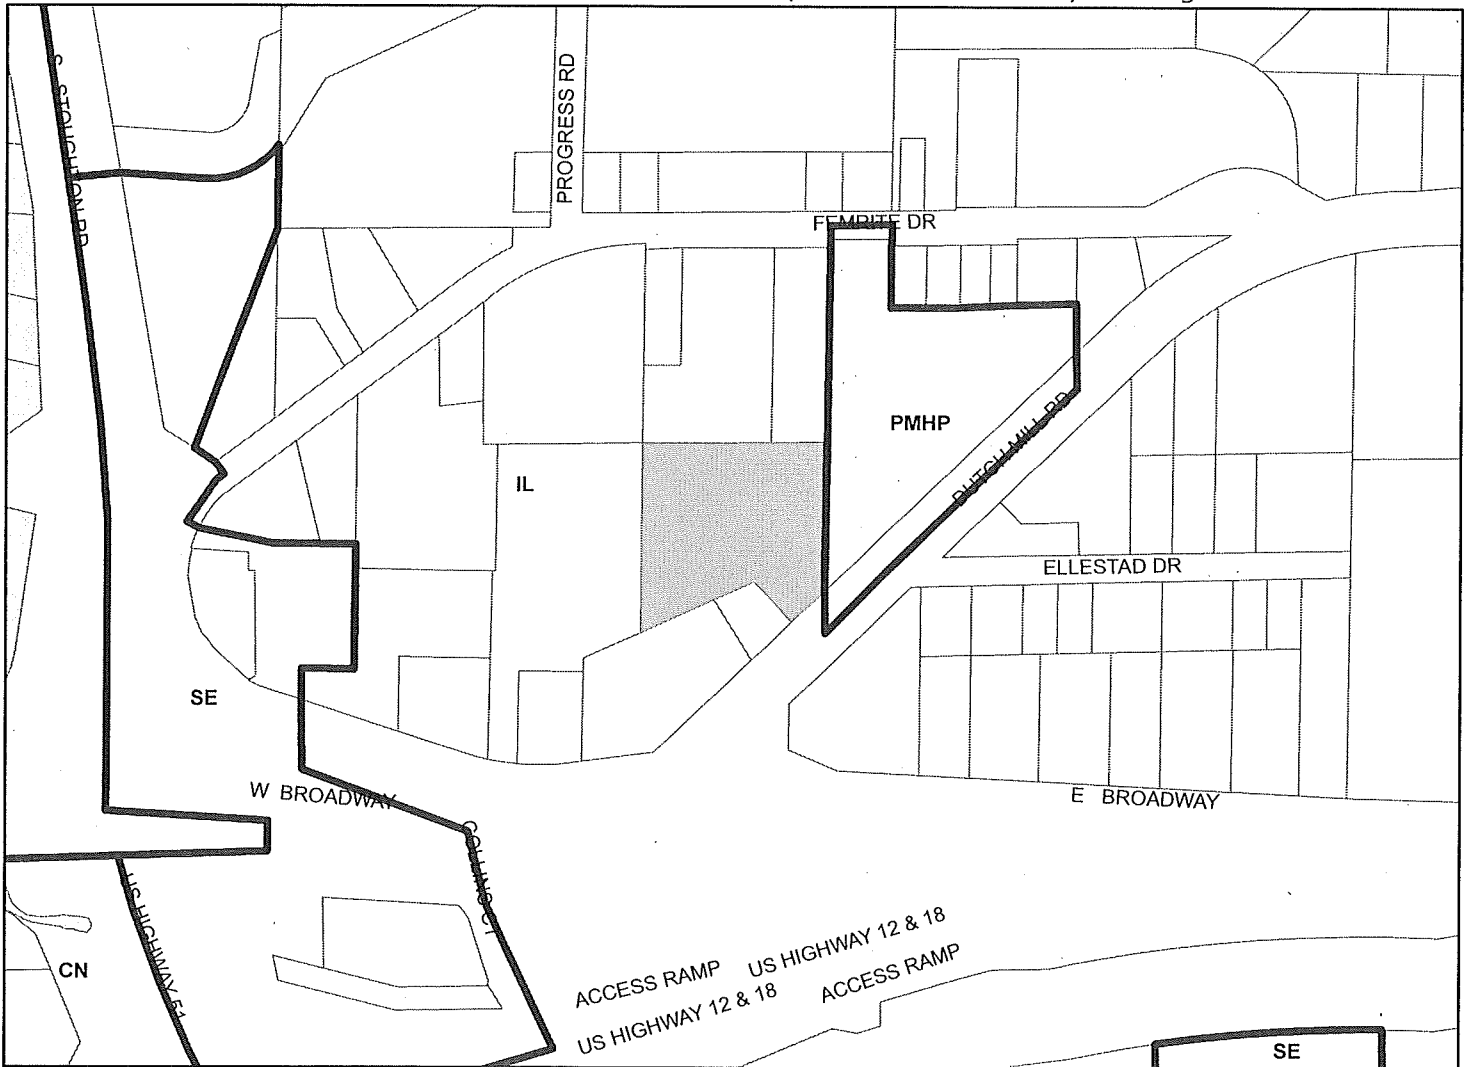

Scale : 1" = 400'

