



Location

402 Rustic Drive

Project Name

Emmerson Senior Living

Applicant


Travis Dettinger, Grace Built, LLC
Wyndora Homes, LLC

Request


Increase population of existing
community living arrangement

Public Hearing Date

Plan Commission
July 11, 2022

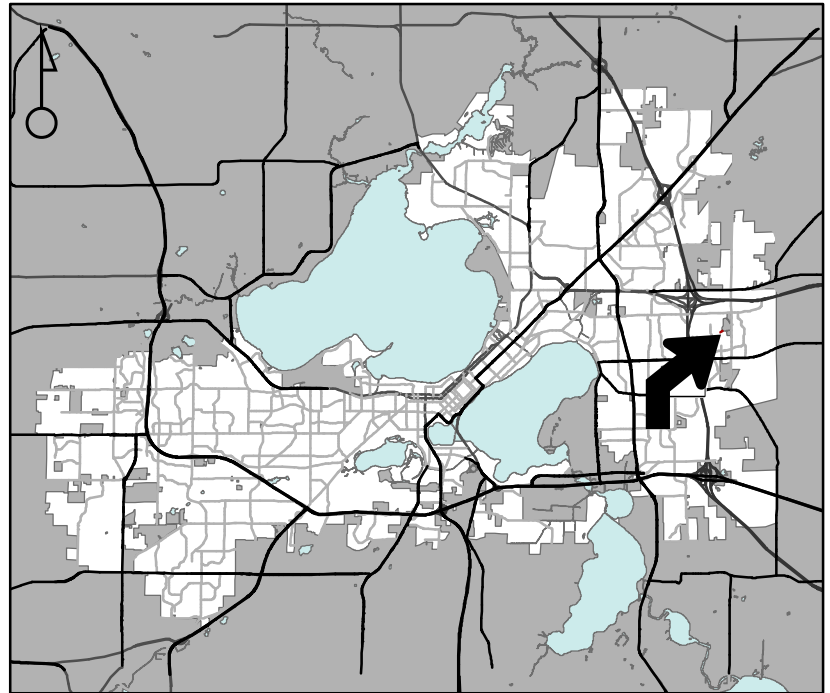

For Questions Contact: Chris Wells at: 261-9135 or cwells@cityofmadison.com or City Planning at 266-4635

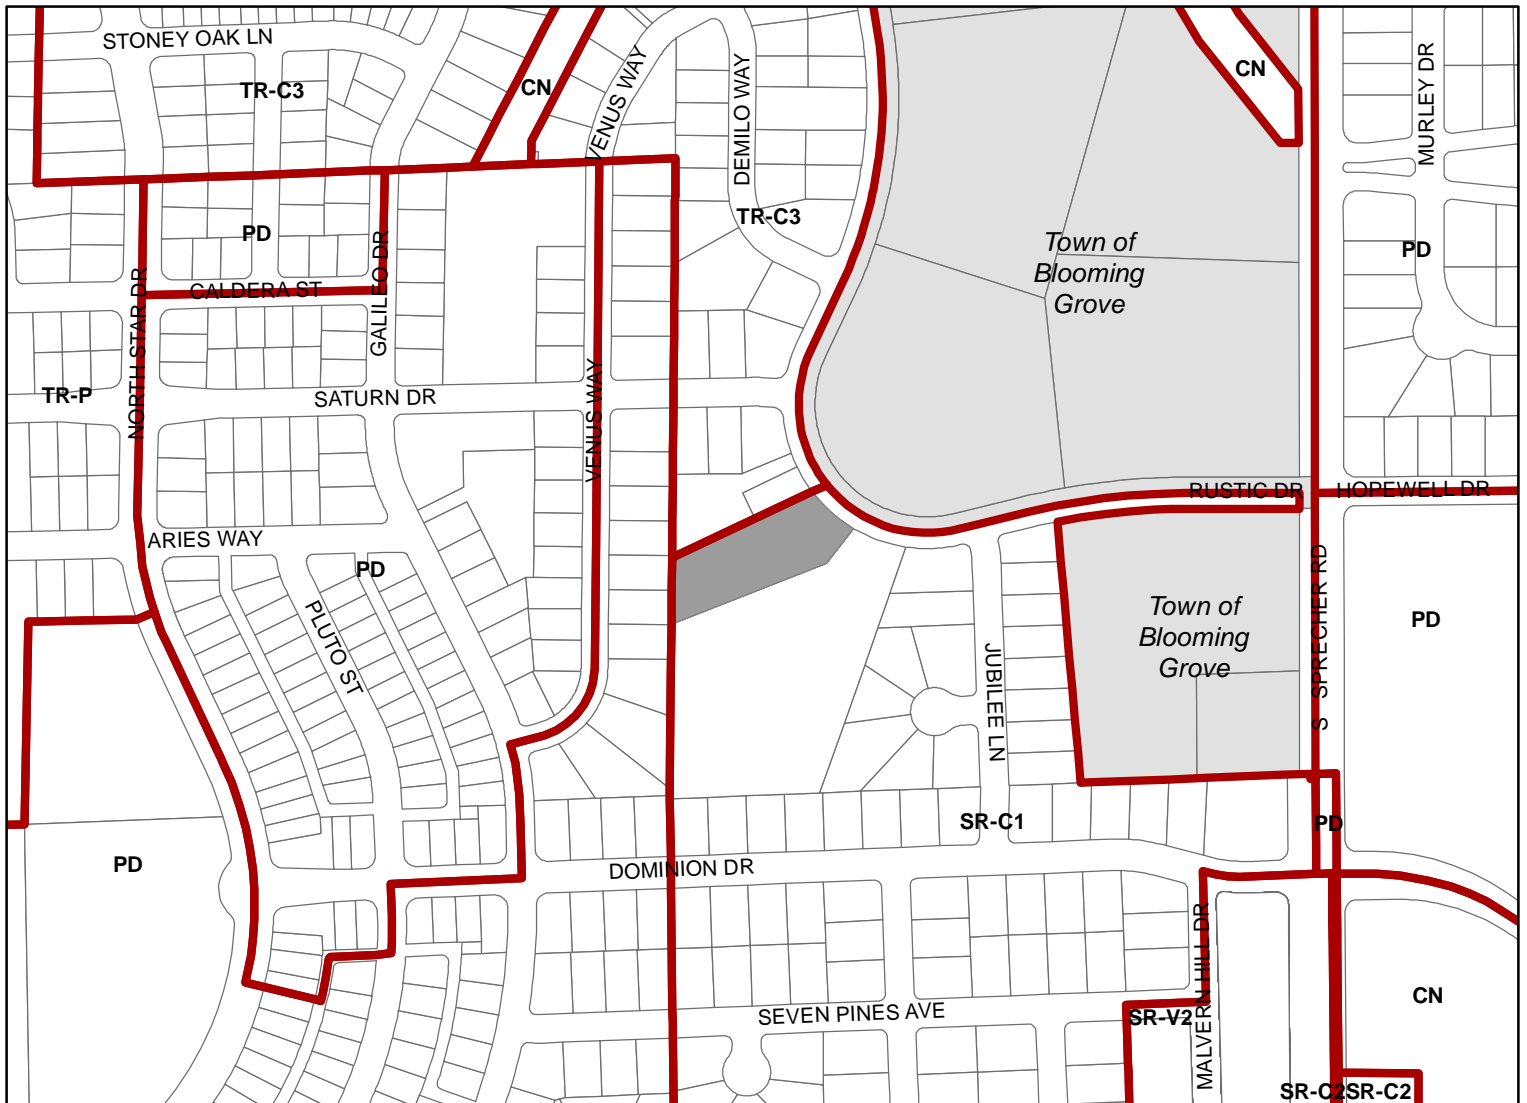

Scale : 1" = 400'

