



# City of Madison

## Conditional Use

### Location

101 N Hamilton Street

### Project Name

Outdoor Eating – Boar and Barrel

### Applicant

Josh Jiru, Boar and Barrel

### Existing Use

Restaurant – tavern


### Proposed Use

Construct outdoor eating area for restaurant-tavern


### Public Hearing Date

Plan Commission

16 July 2018

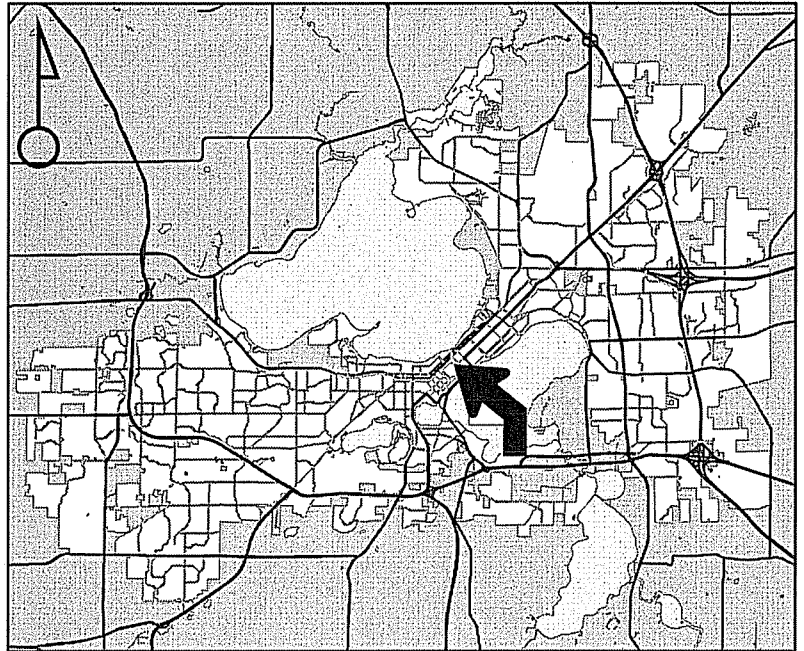

For Questions Contact: Sydney Prusak at: 243-0554 or [sprusak@cityofmadison.com](mailto:sprusak@cityofmadison.com) or City Planning at 266-4635

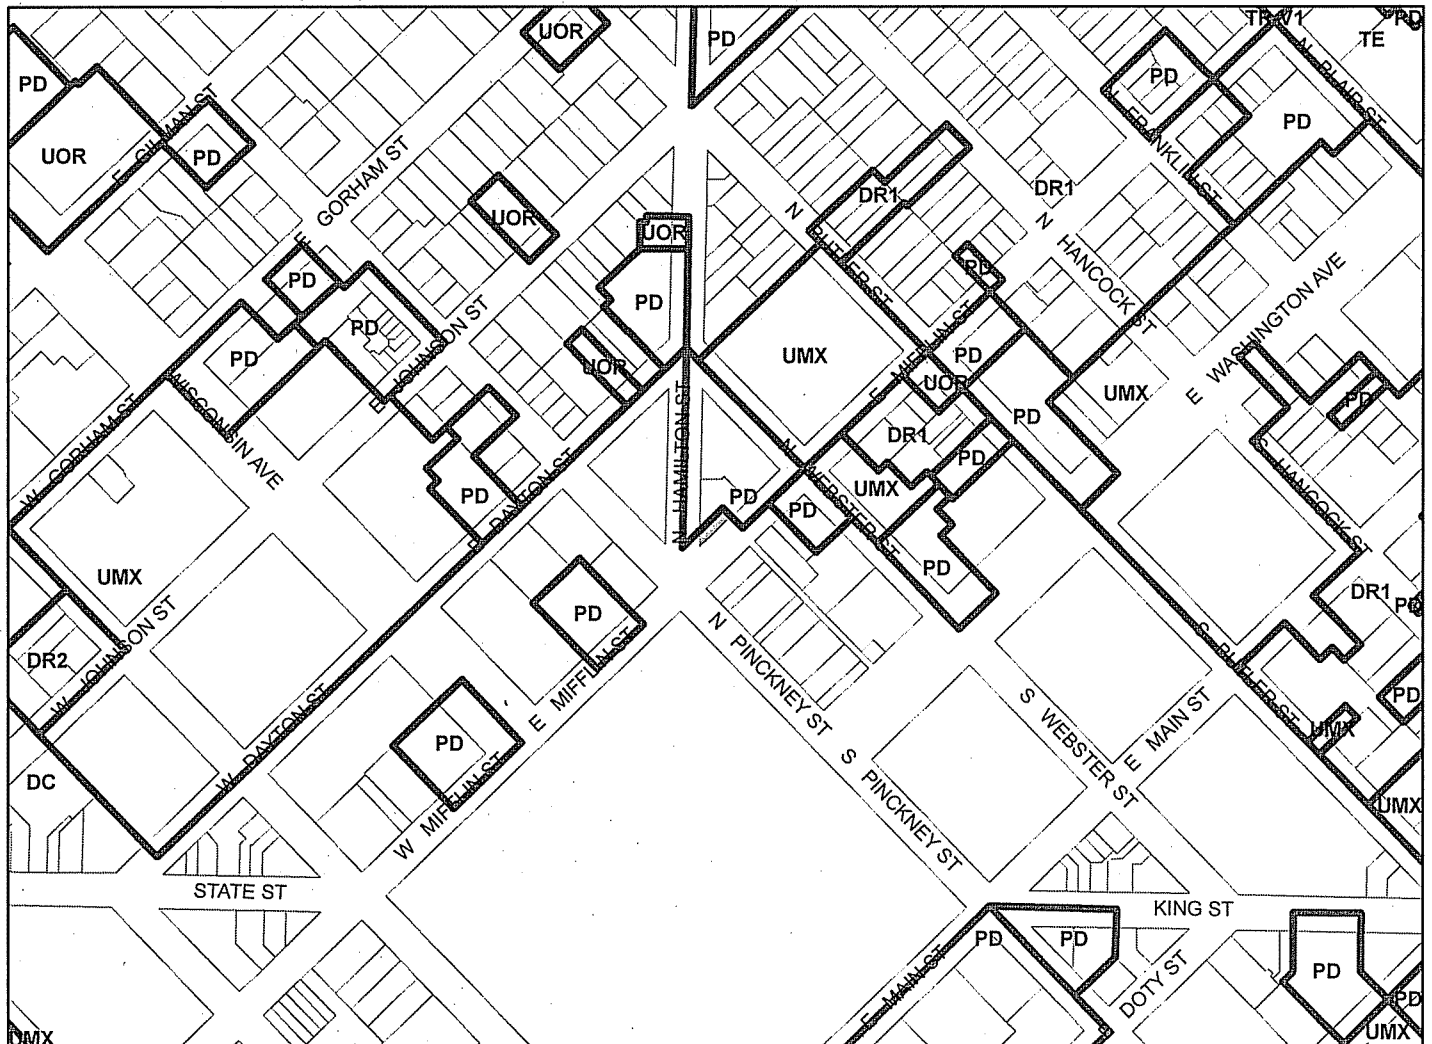

Scale : 1" = 400'

City of Madison, Planning Division : PPE : Date : 10 July 2018

