



Madison, Wisconsin

INDEX OF SHEETS

SHEET NO.	TITLE
1	Landscaping Plan
2	Landscaping Plan
3	Landscaping Planting Plan
4	Planting Beds Layout
5	Enlarged Planting Plans and Details
6	Enlarged Planting Plans and Details
7	Enlarged Planting Plans and Details
8	Planting Schedule

CITY OF MADISON

CITY ENGINEERING DIVISION


DEPARTMENT OF PUBLIC WORKS

PLAN OF PROPOSED IMPROVEMENT

CAMPUS DRIVE AND UNIVERSITY AVENUE

CITY PROJECT NO. 53W0678

CONTRACT NO. 6442

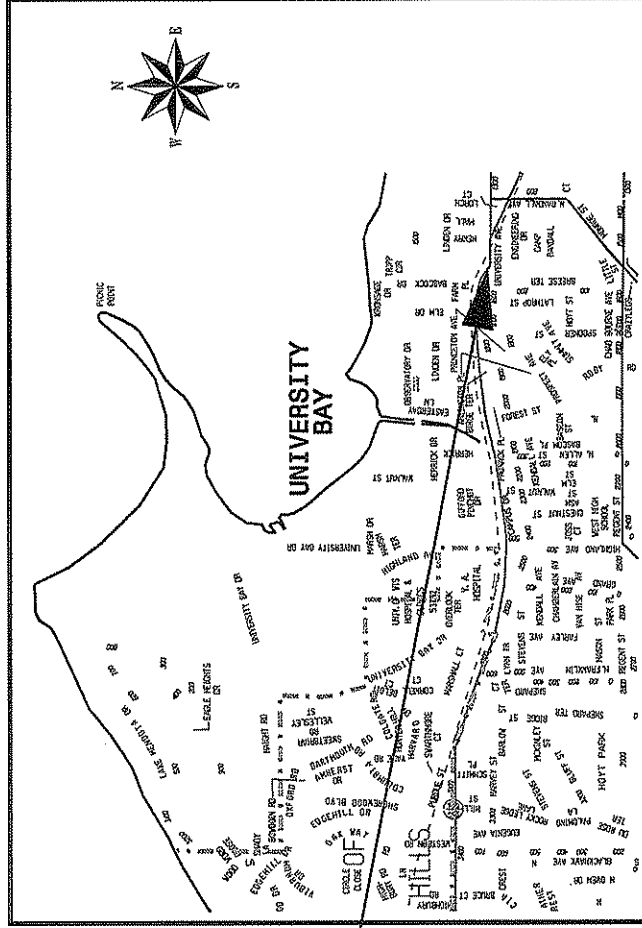

CONVENTIONAL SIGNS
FIELD VERIFY ALL UTILITY LOCATIONS
GAS
STORM SEWER
SANITARY SEWER
WATER
OVERHEAD ELECTRIC
POWER POLE
ADA COMPLIANT RAMP W/
DETECTABLE WARNING FIELD
COMBUSTIBLE FLUIDS

RECONSTRUCTION PROJECT LOCATION

NOTES:
ALL WORK TO BE DONE IN THE SPRING OF 2011.
TREES IN NORTH RIGHT OF WAY WILL BE PLANTED BY CITY FORESTRY IN THE SPRING OF 2011.

EARTH WORK SUMMARY:

EXCAVATION CUT/EMBASE PLAN QUANTITIES.....	463 C.Y.
REPLACEMENT OF NEW TOL.....	310 C.Y.
CRUSHED STONE BASE COARSE.....	80 C.Y.
NEW ARCHITECTURAL COLORED CONCRETE PAVEMENT.....	21,145 SQ. FT.

PUBLIC IMPROVEMENT PROJECT APPROVED

BY THE COMMON COUNCIL OF MADISON, WISCONSIN

PUBLIC IMPROVEMENT DESIGN APPROVED BY:

City Engineer _____ Date _____

STREET DESIGNED BY:


CAMPUS DRIVE AT UNIVERSITY AVENUE
INTERSECTION RECONSTRUCTION

SHT. NO.
2

LANDSCAPE PLAN

CONTRACT NO. 6442

MADISON, WI.

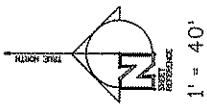


1.5"- Snowdrift Crabapple
2-1.5' Ivory Silk Lilac



3- 1.5" New Horizon Elm



HIGHLAND AVE.

UNIVERSITY AVENUE


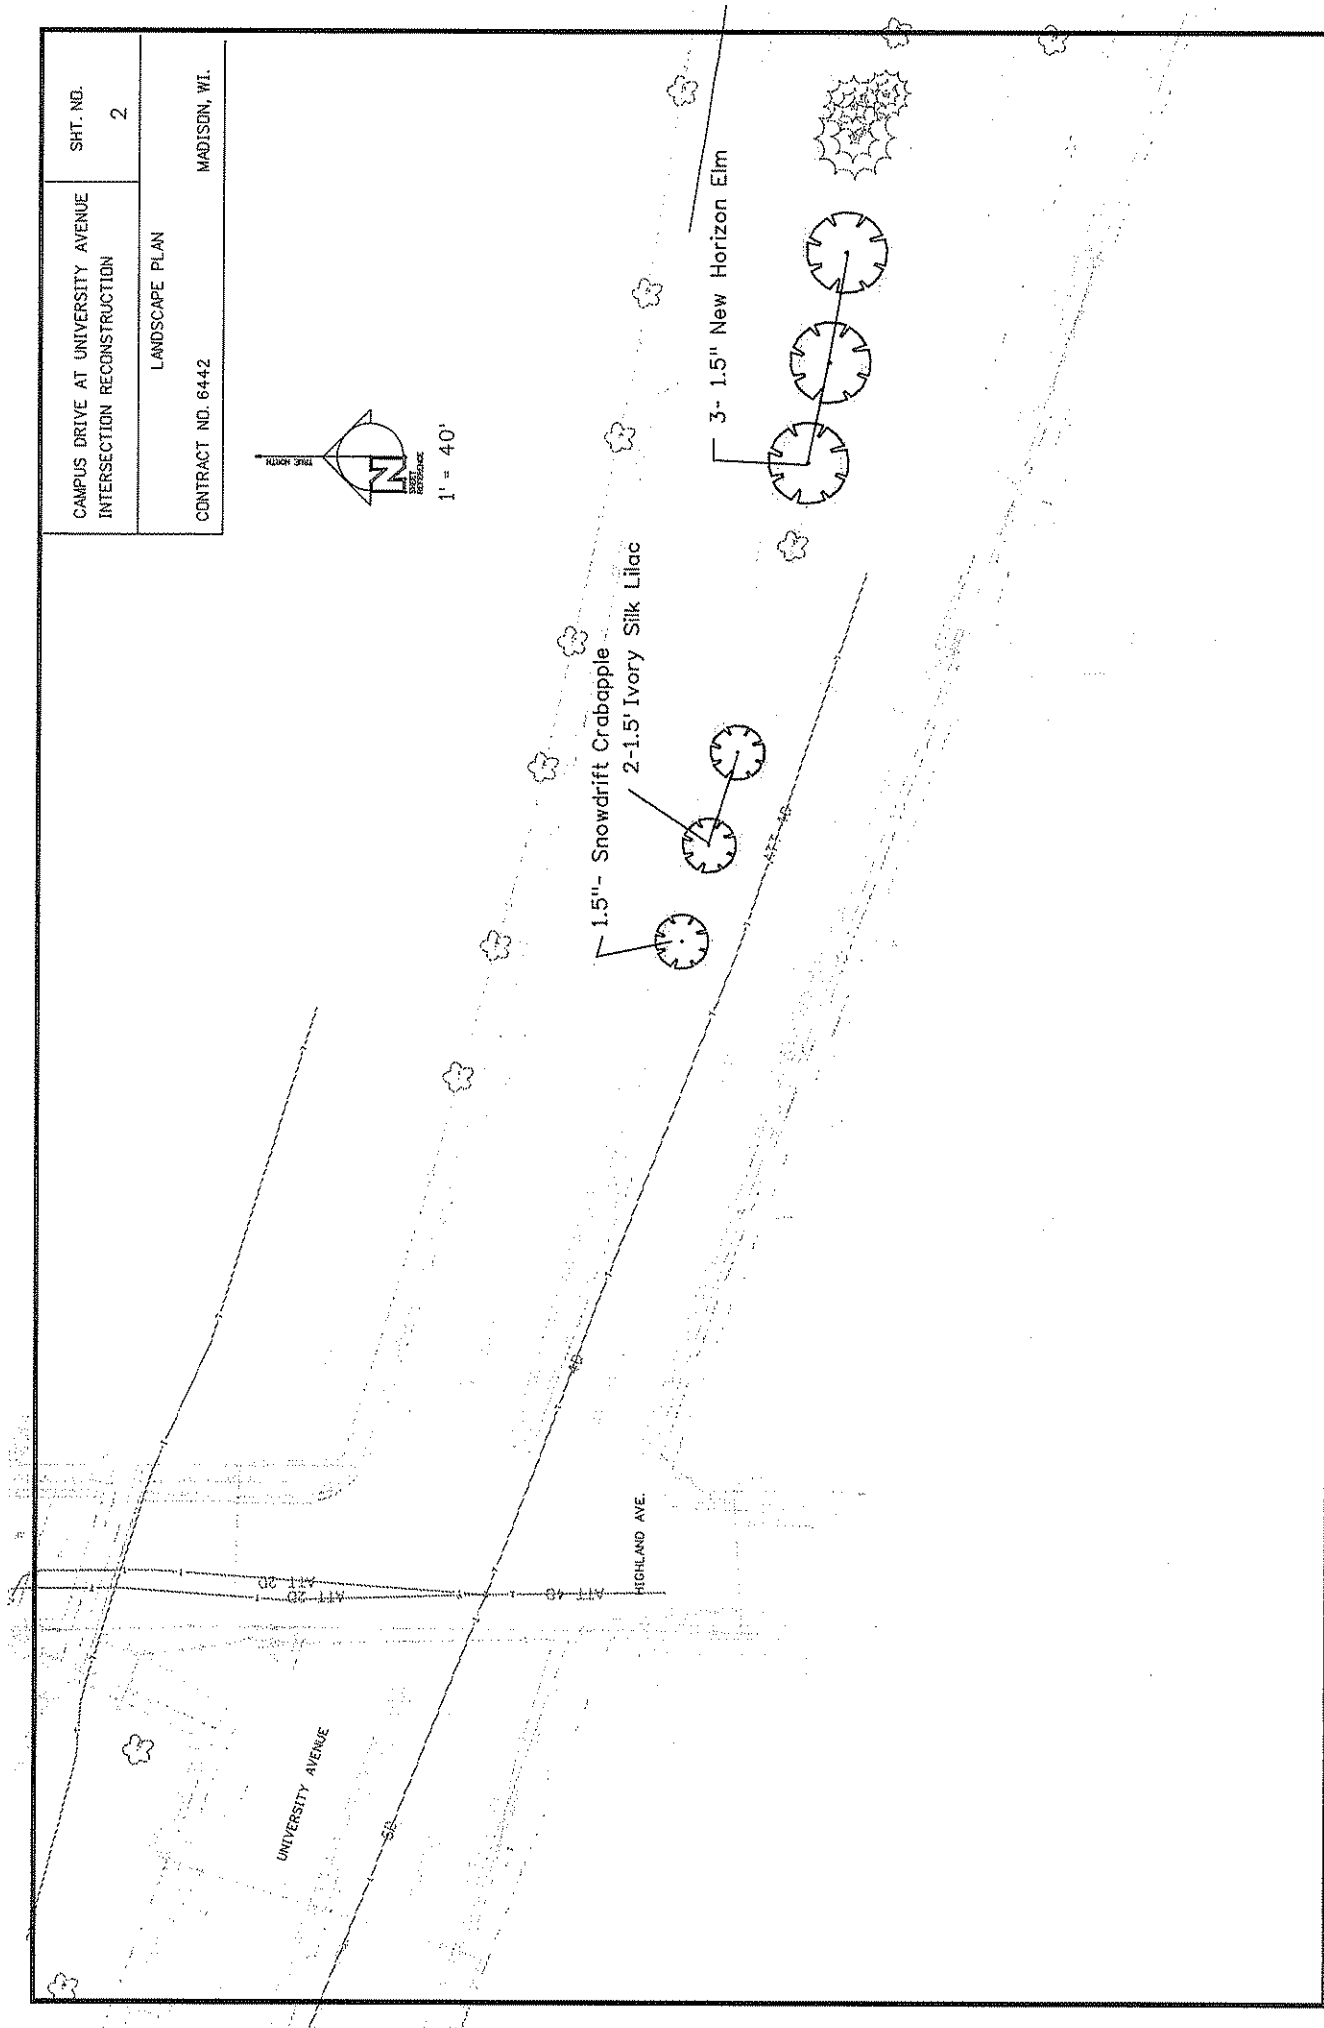


CAMPUS DRIVE AT UNIVERSITY AVENUE INTERSECTION RECONSTRUCTION	SHT. NO. 3
LANDSCAPE PLAN CONTRACT NO. 6442 MADISON, WI.	

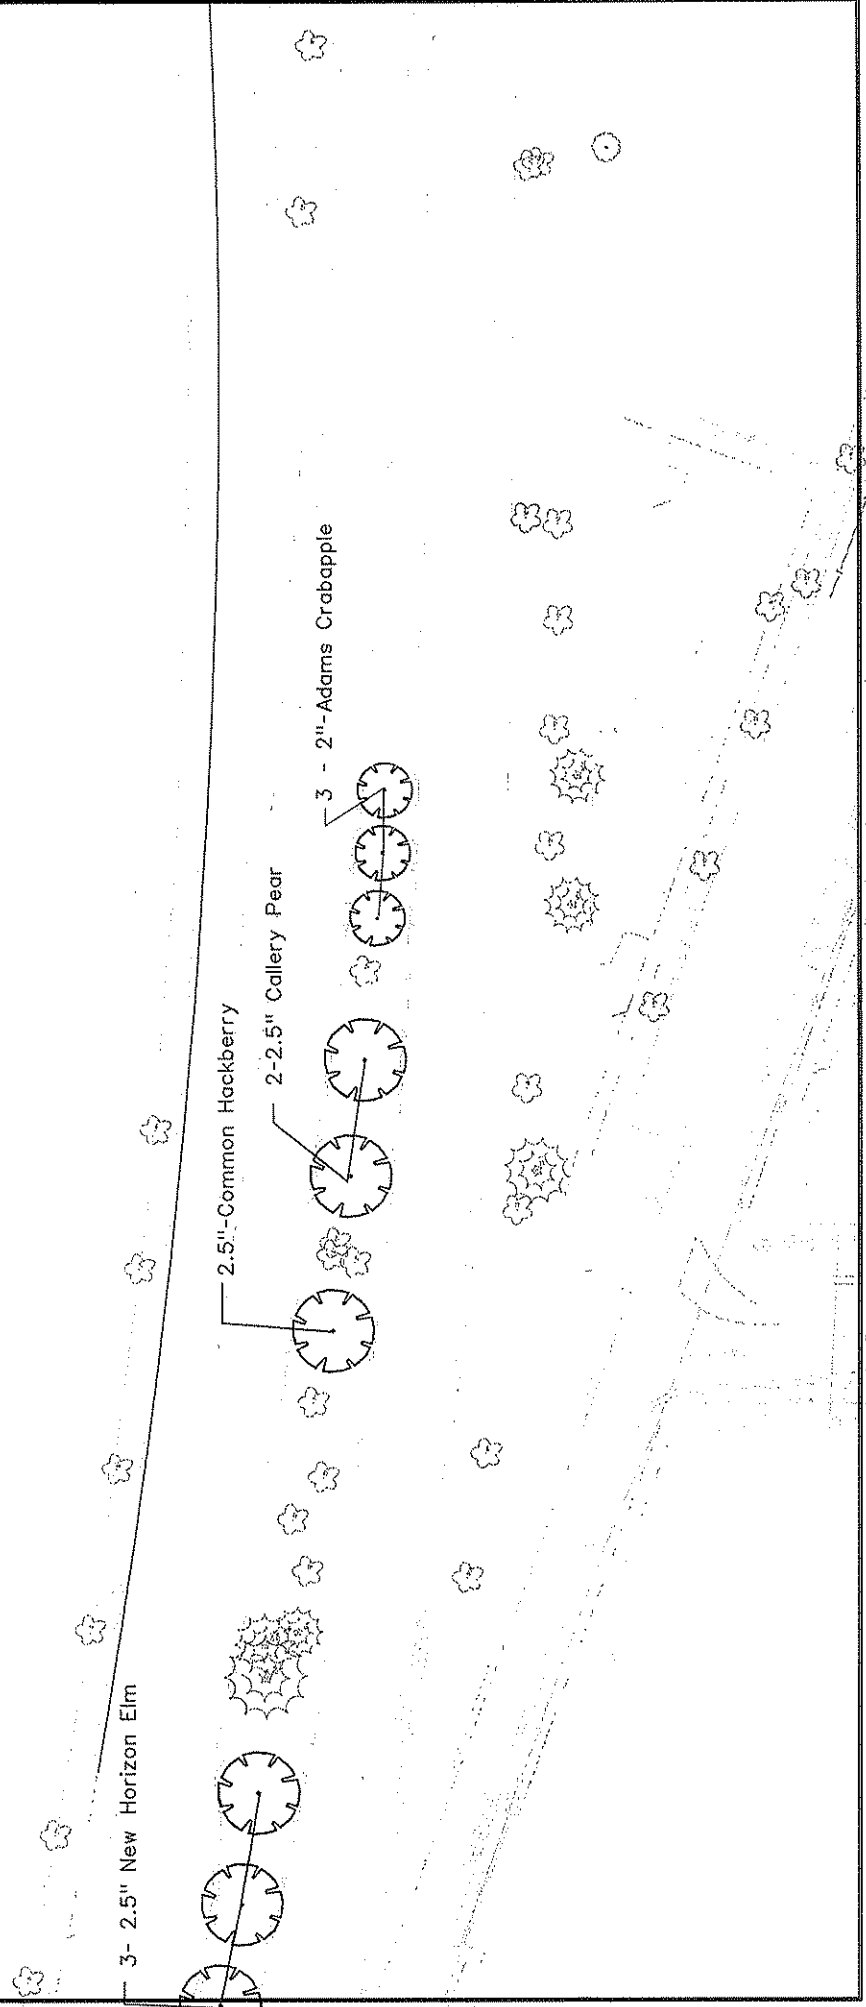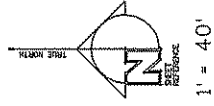


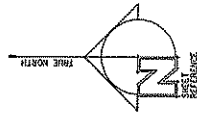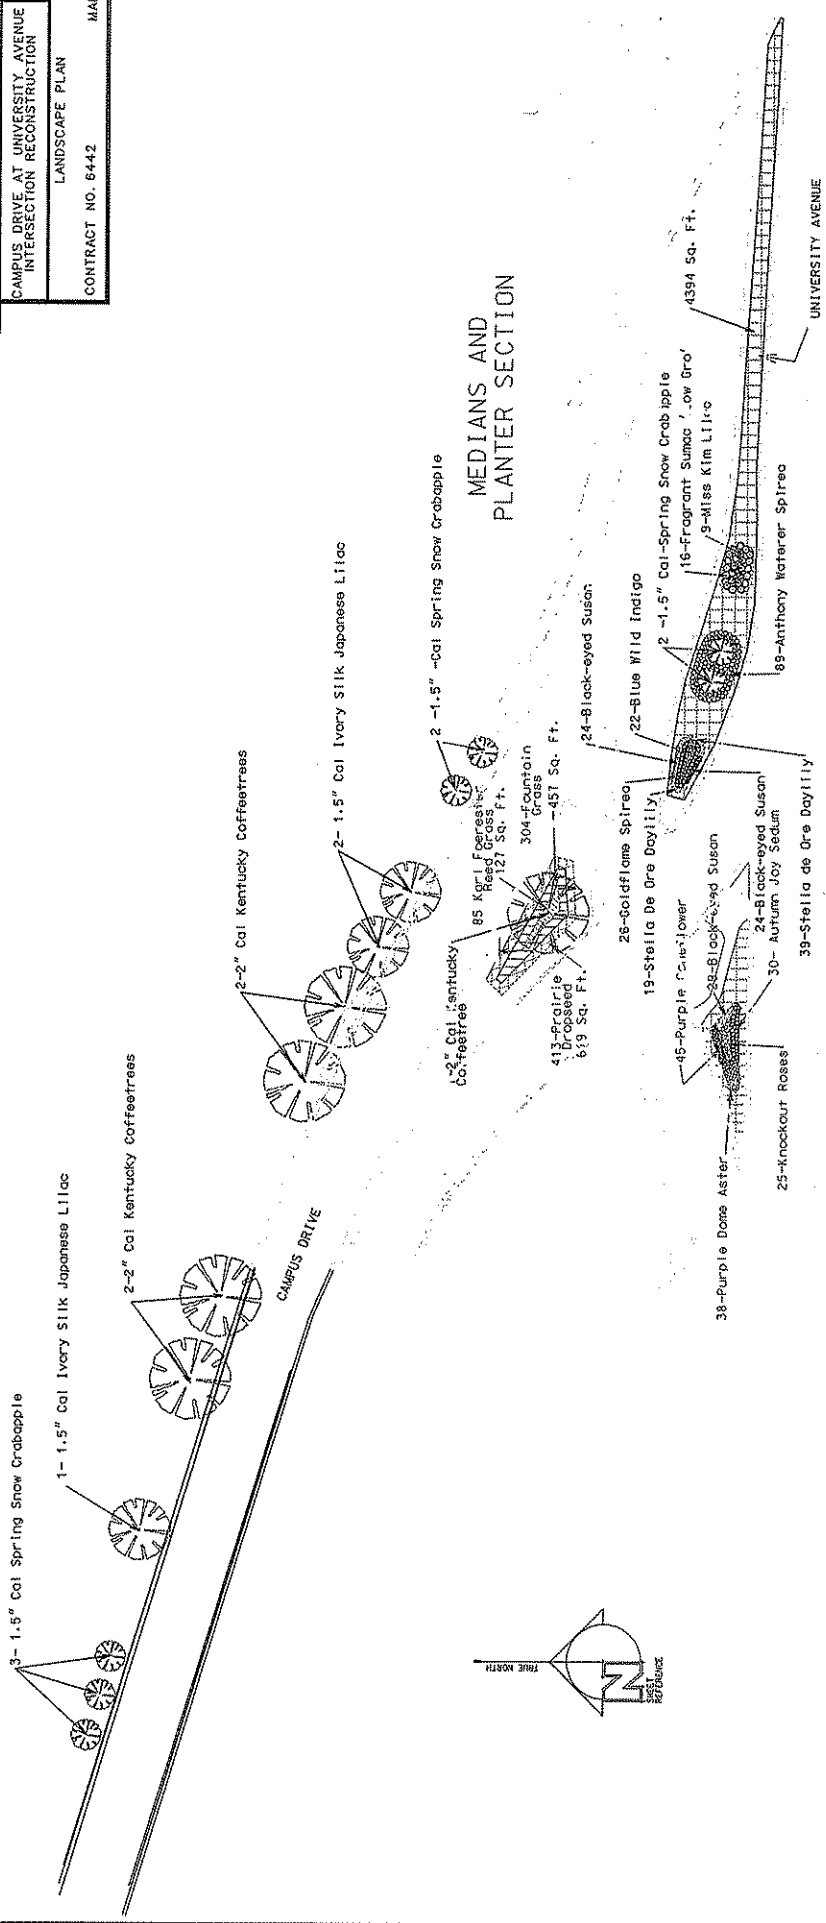


SCALE 1" = 40'

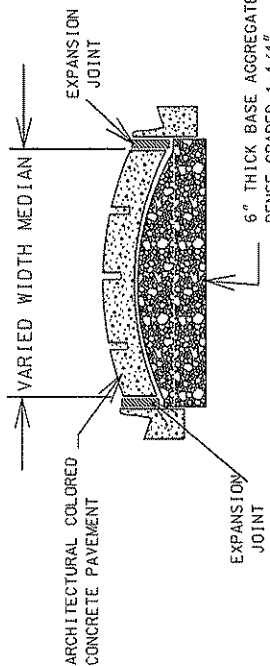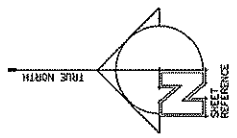

**SECTION A - A
(VARIED WIDTH MEDIAN)**

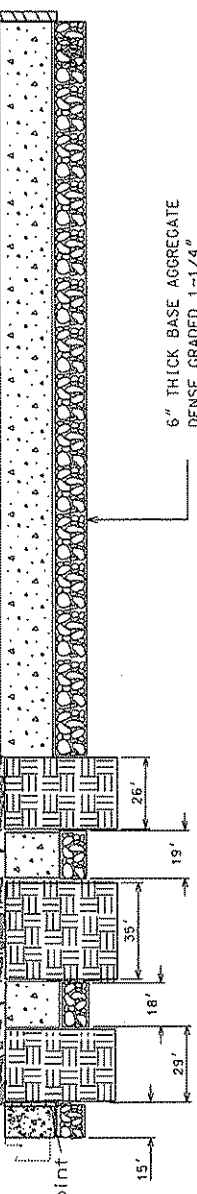

**MEDIANS AND
PLANTER SECTION**
Not To Scale



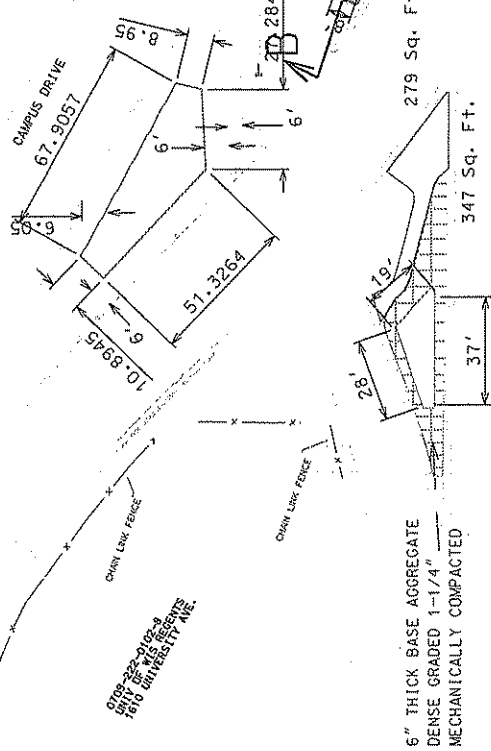


Biscock Drive

Campus Drive



University Avenue

SCALE 1" = 40'

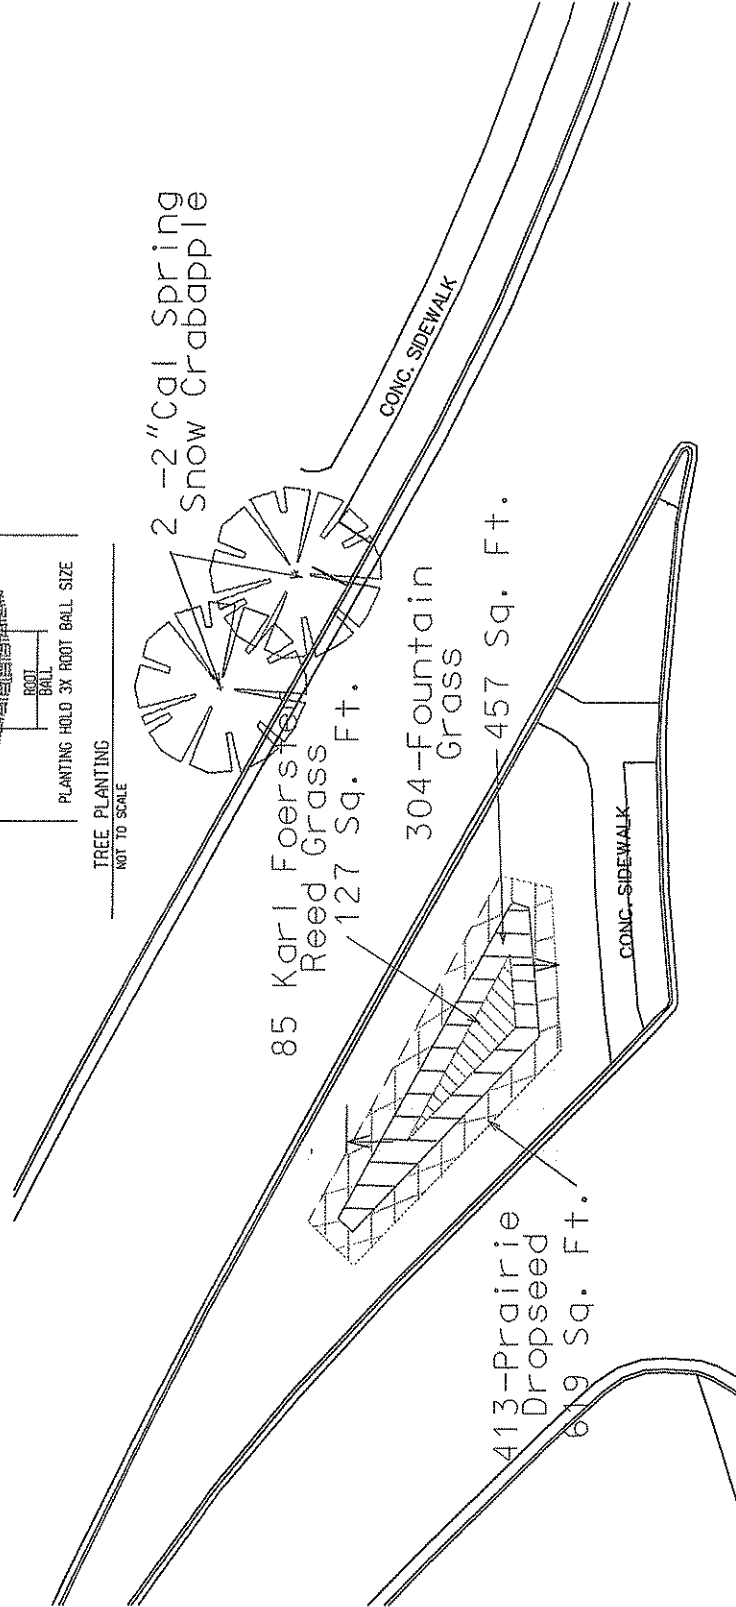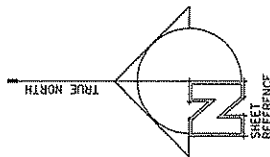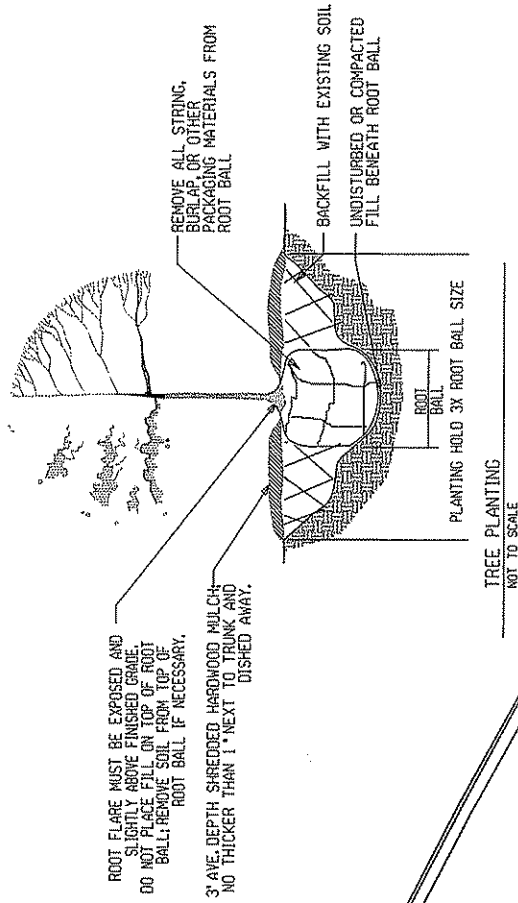


CAMPUS DRIVE AT UNIVERSITY AVENUE INTERSECTION RECONSTRUCTION	SHT. NO. 7
LANDSCAPE AND DETAIL PLAN PAGE	
CONTRACT NO. 6442	MADISON, W.I.

CONTRACT NO. 6442

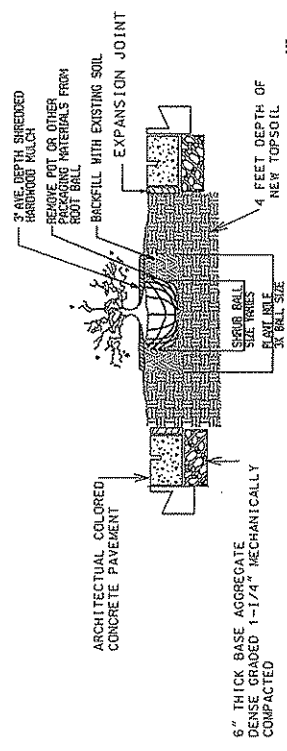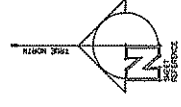

SHRUB PLANTING D-0
NOT TO SCALE

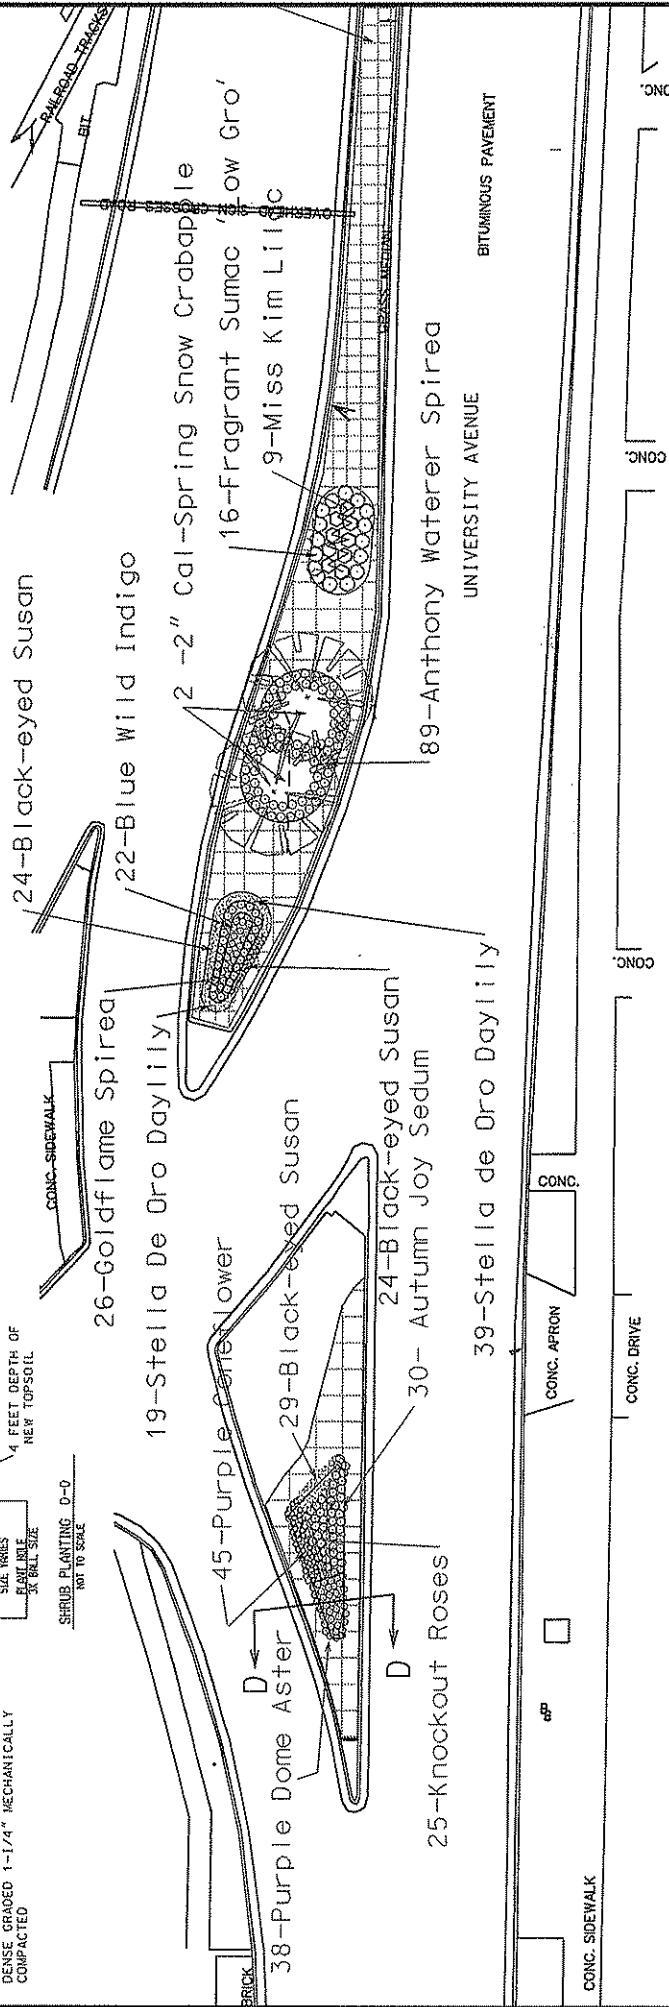

CONC. APRON

CONC. DRIVE

CONC. SIDEWALK

UNIVERSITY AVENUE

BITUMINOUS PAVEMENT

PLANT SCHEDULE		PLANT SCHEDULE- CAMPUS DRIVE										Campus Drive & University Avenue Landscape Plan		SHT. NO. 8											
SYMBOL		PLANT NAME		Scientific Name		CALIPER, HGT., SPREAD, SIZE		B & B		POTTED		BR		STAKE		WRAPP		PROTECTIVE		SPRING		FALL		QTY	
CITY OF MADISON																									
PLANT SCHEDULE																									
Trees																									
SC		Snowdrift Crabapple		Malus 'Snowdrift'		2" Cal	X					X	X	X											1
H		Common Hackberry		Celtis occidentalis		2.5" Cal	X					X	X	X											1
ITL		Ivory Silk Japanese Lilac		Syringa reticulata 'Ivory Silk'		2" Cal	X					X	X	X											5
NHE		New Horizon Elm		Ulmus 'New Horizon'		2.5" Cal	X					X	X	X											3
KC		Kentucky Coffee Tree		Gymnocladus dioica		2.5" Cal	X					X	X	X											4
SSC		Adams Crabapple		Malus 'Adams'		2" Cal	X					X	X	X											3
SNC		Spring Snow Crabapple		Malus 'Spring Snow'		2" Cal	X					X	X	X											7
CP		Chanticleer Callery Pear		Pyrus calleryana 'Chanticleer'		2.5" Cal	X					X	X	X											2
Shrubs																									
AW		Anthony Waterer Spirea		Spirea bumalda 'Anthony Waterer'		18"				X											X				89
FS		Fragrant Sumac 'Low Grow'		Rhus aromatica 'Gro Low'		18"				X											X				16
MK		Miss Kim Lilac		Syringa reticulata 'Miss Kim'		36"				X											X				9
GS		Goldflame Spirea		Spirea x bumalda 'Goldflame'		1 Gal				X											X				26
Forbs																									
AJ		Autumn Joy Sedum		Sedum 'Autumn Joy'		1 Gal				X												X			30
BS		Blackeyed Susan		Rudbeckia fulgida 'Goldsturm'		1 Gal				X											X				53
BW		Blue Wild Indigo		Baptisia australis		1 Gal				X											X				22
PC		Purple Coneflower		Echinacea purpurea		1 Gal				X											X				45
PD		Purple Dome Aster		Aster novi-angliae 'Purple Dome'		1 Gal				X											X				38
SDO		Stella de Oro Daylily		Hemerocallidaceae 'Stella De Oro'		1 Gal				X											X				58
KR		Knockout Rose		Rosa 'Knockout'		1 Gal				X											X				25
Grasses																									
FG		Fountain Grass		Pennisetum alopecuroides		1 Gal				X												X			304
PD		Prairie Dropseed		Sporobolus heterolepis		1 Gal				X											X				413
KFR		Karl Foerster Feather Reed Grass		Calamagrostis acutiflora 'Karl Foerster'		1 Gal				X											X				85
SUBTOTAL																									
																									1238