



1 Revised Front
Scale: 1/4" = 1'-0"

Title Revised Front		
Drawing Number	Drawn By BLA	Date 6/11/19
CAD File Name Anderson-Squiteri version 2.vwx		

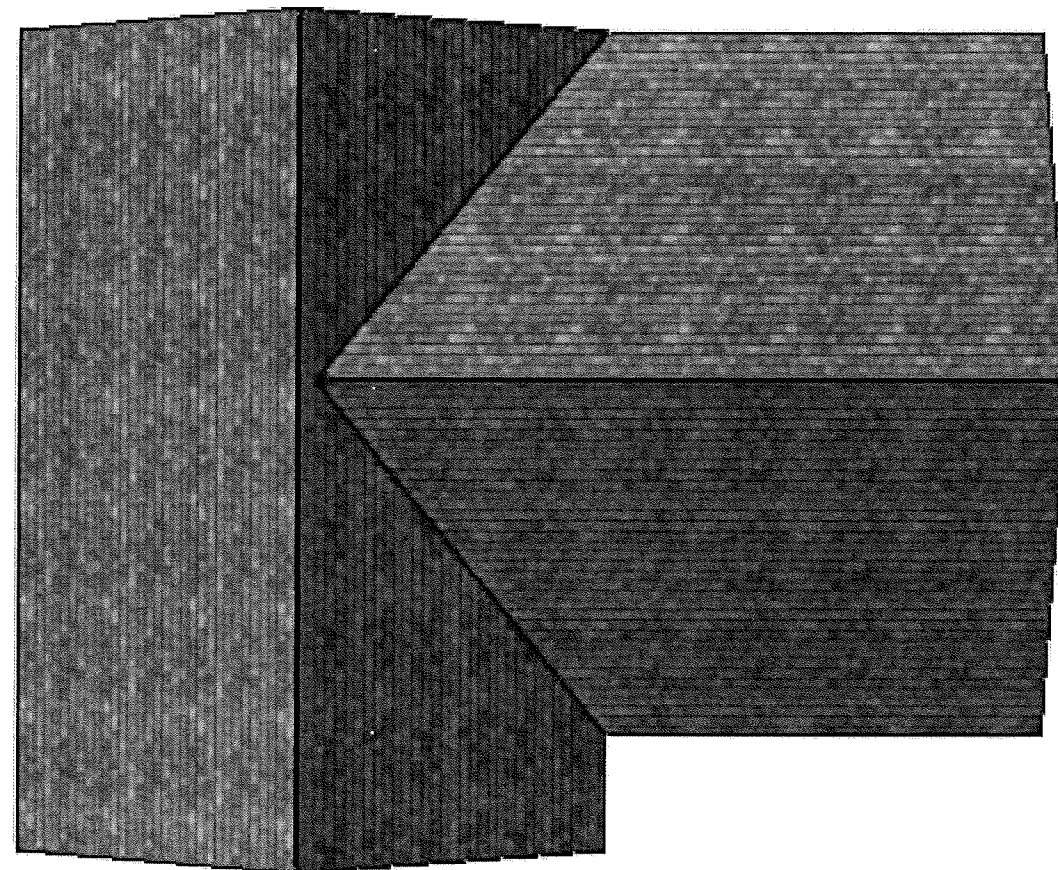

1 Revised Roof
Scale: 1/4" = 1'-0"

Title Revised Roof		
Drawing Number	Drawn By BLA	Date 6/11/19
CAD File Name Anderson-Squiteri version 2.vwx		

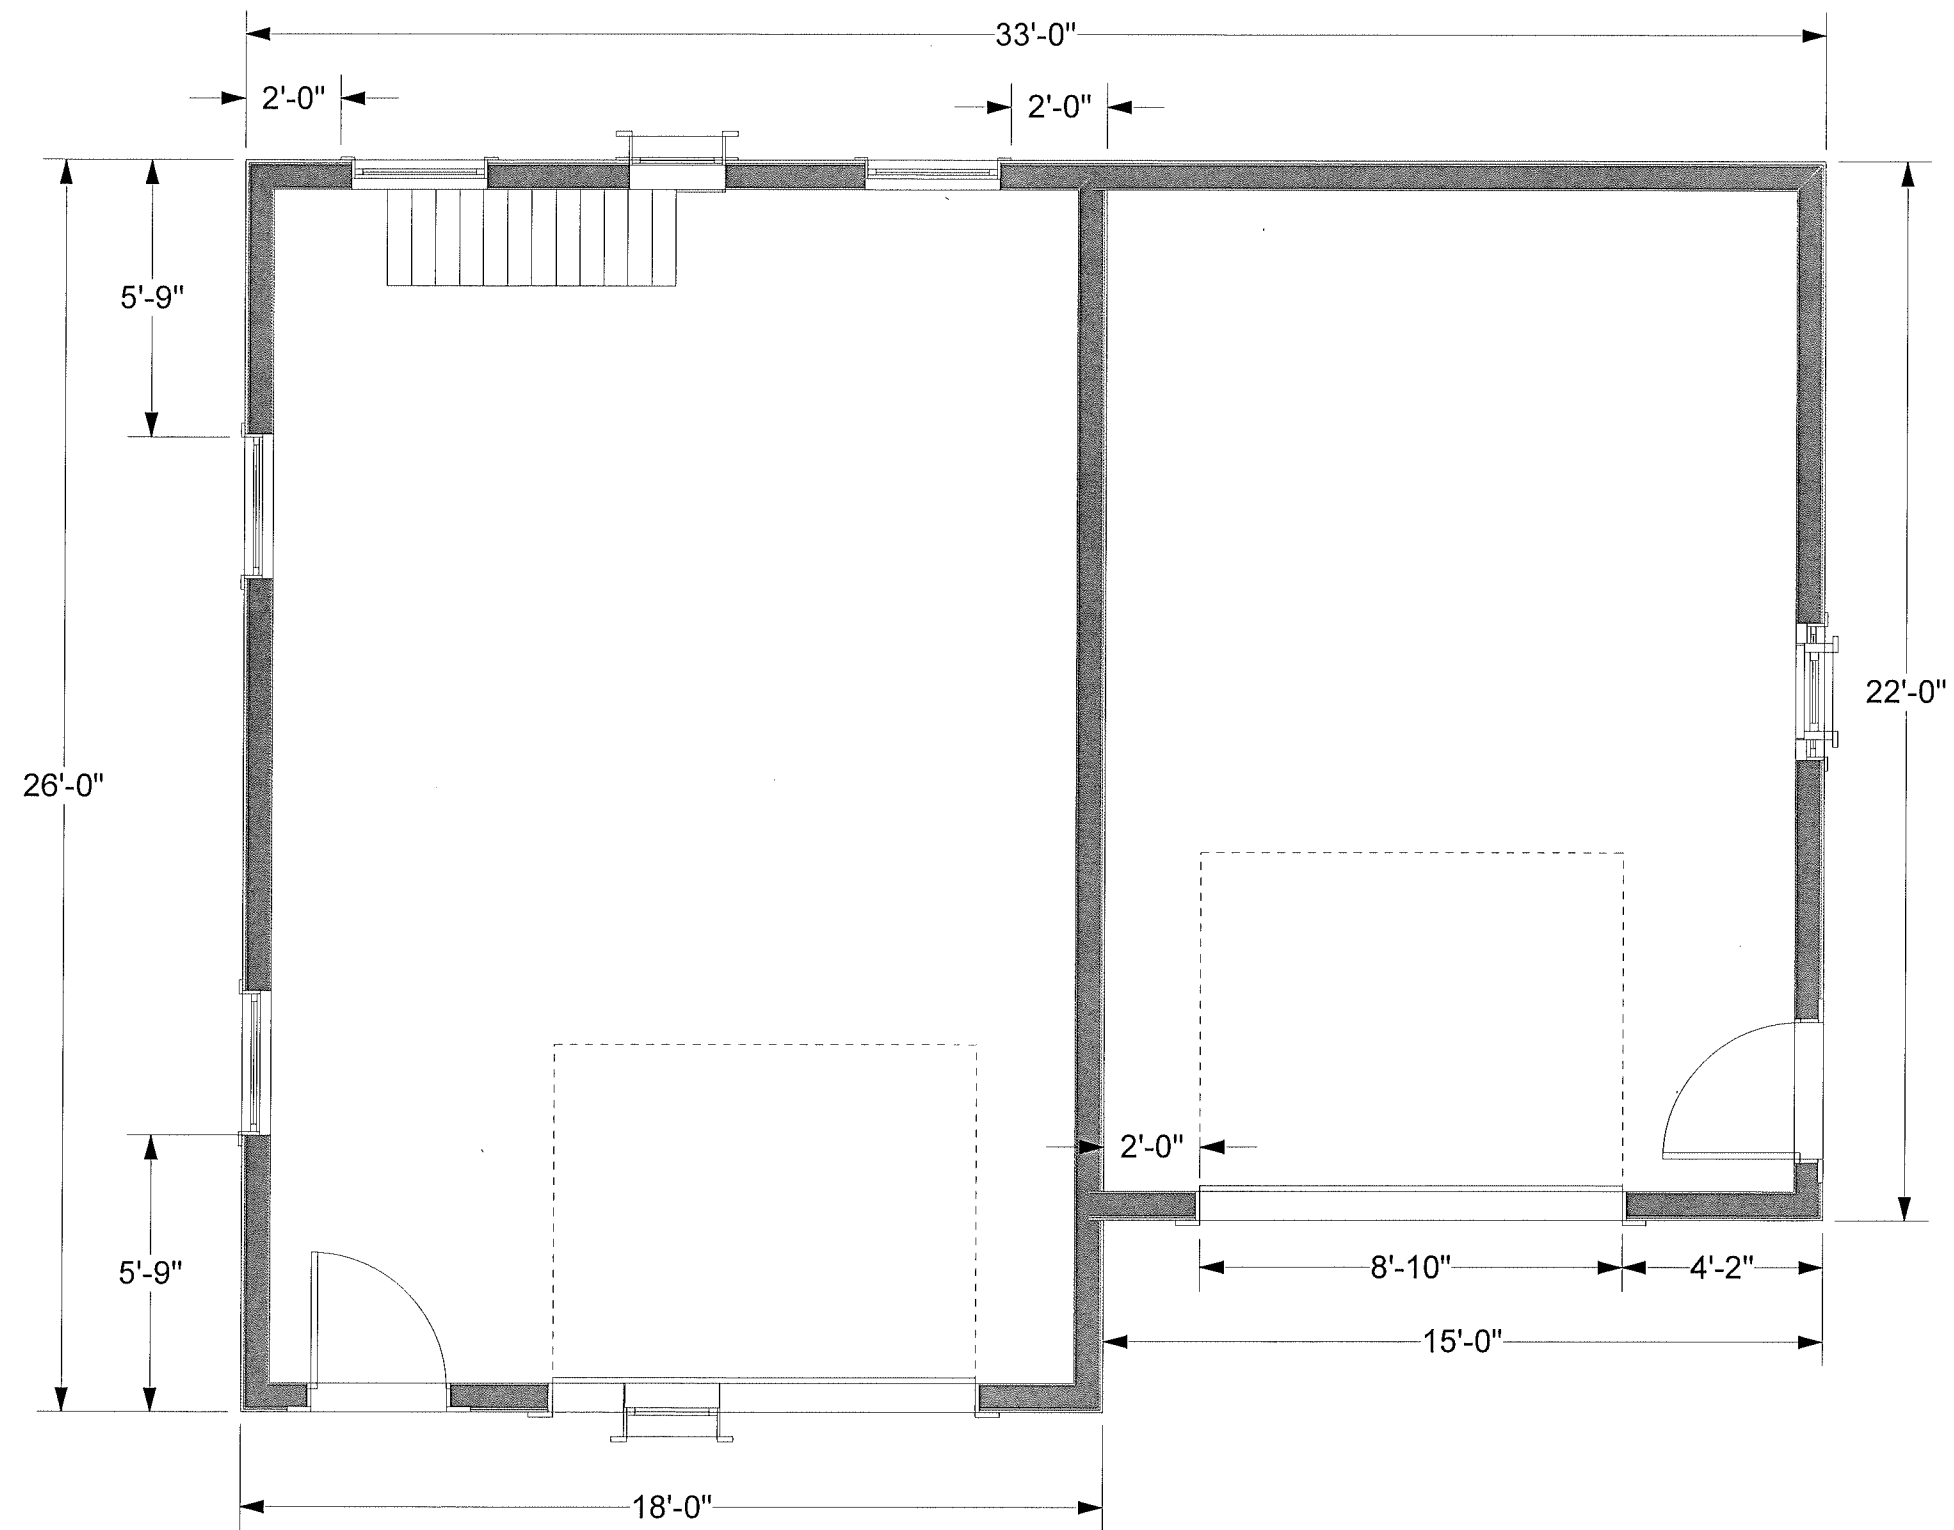


1 revised top plan
Scale: 1/4" = 1'-0"

Title Revised top plan		
Drawing Number	Drawn By BLA	Date 6/11/19
CAD File Name Anderson-Sauteri version 2 vwx		



1 Revised Right
Scale: 1/4" = 1'-0"

Title Revised Right		
Drawing Number	Drawn By BLA	Date 6/11/19
CAD File Name Anderson-Squiteri version 2.vwx		

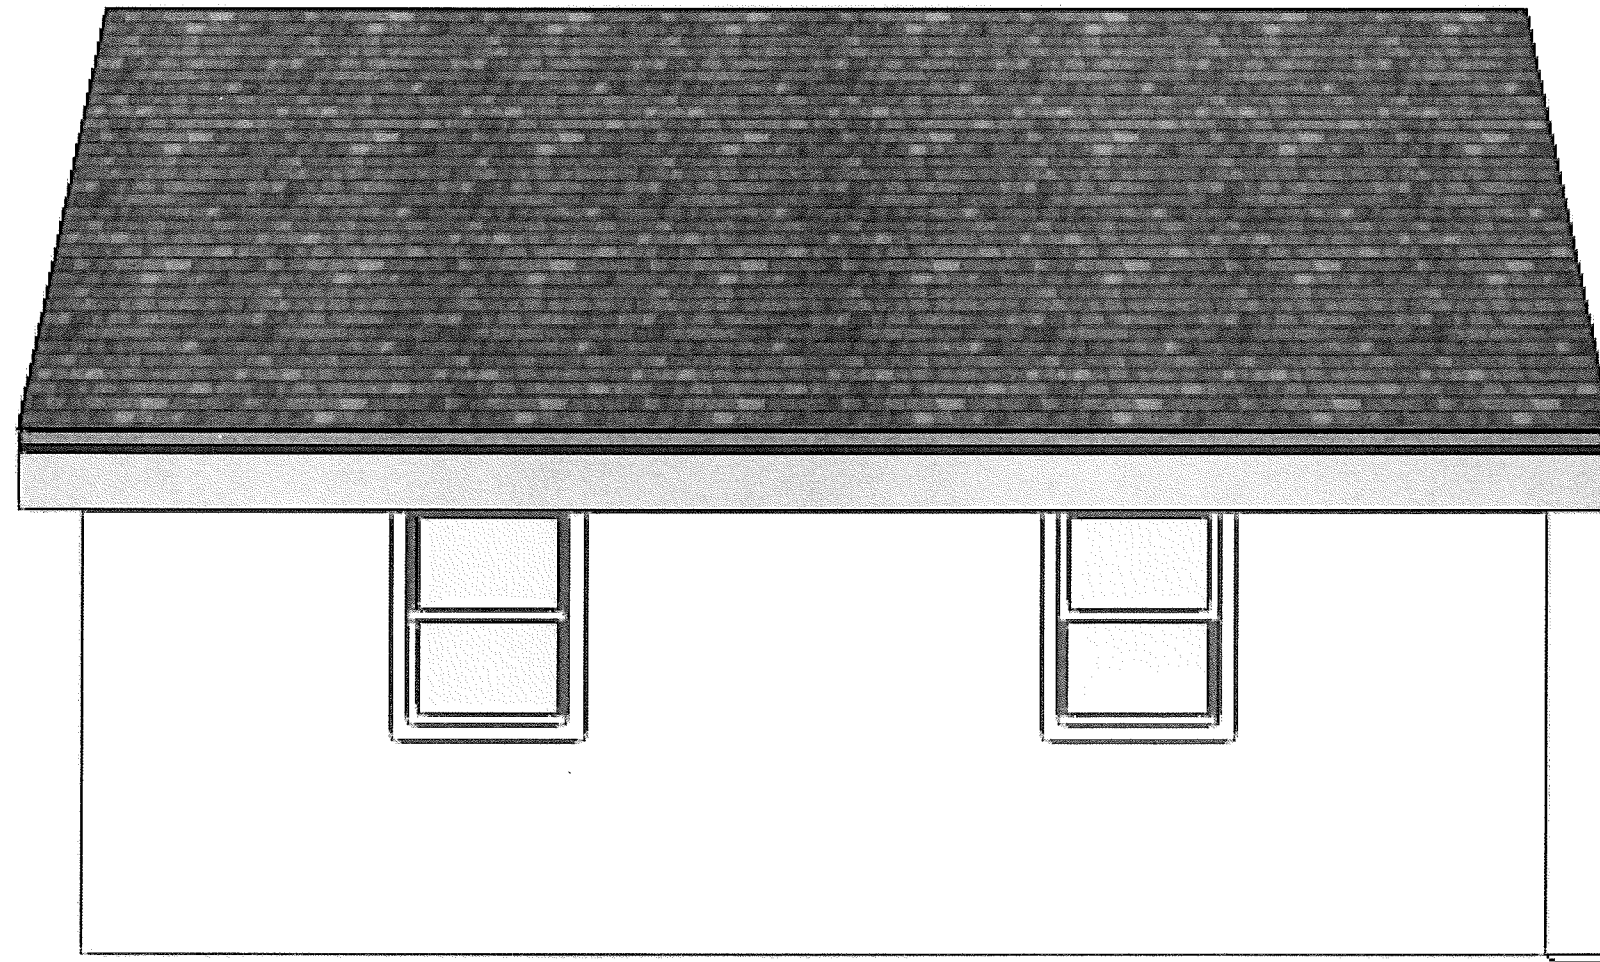




1 Revised Left
Scale: 1/4" = 1'-0"

Title Revised Left		
Drawing Number	Drawn By BLA	Date 6/11/19
CAD File Name Anderson-Squiteri version 2.vwx		



1 Revised Back
Scale: 1/4" = 1'-0"

Title		
Revised Back		
Drawing Number	Drawn By	Date
	BLA	6/11/19
CAD File Name		
Anderson-Squiteri version 2.vwx		

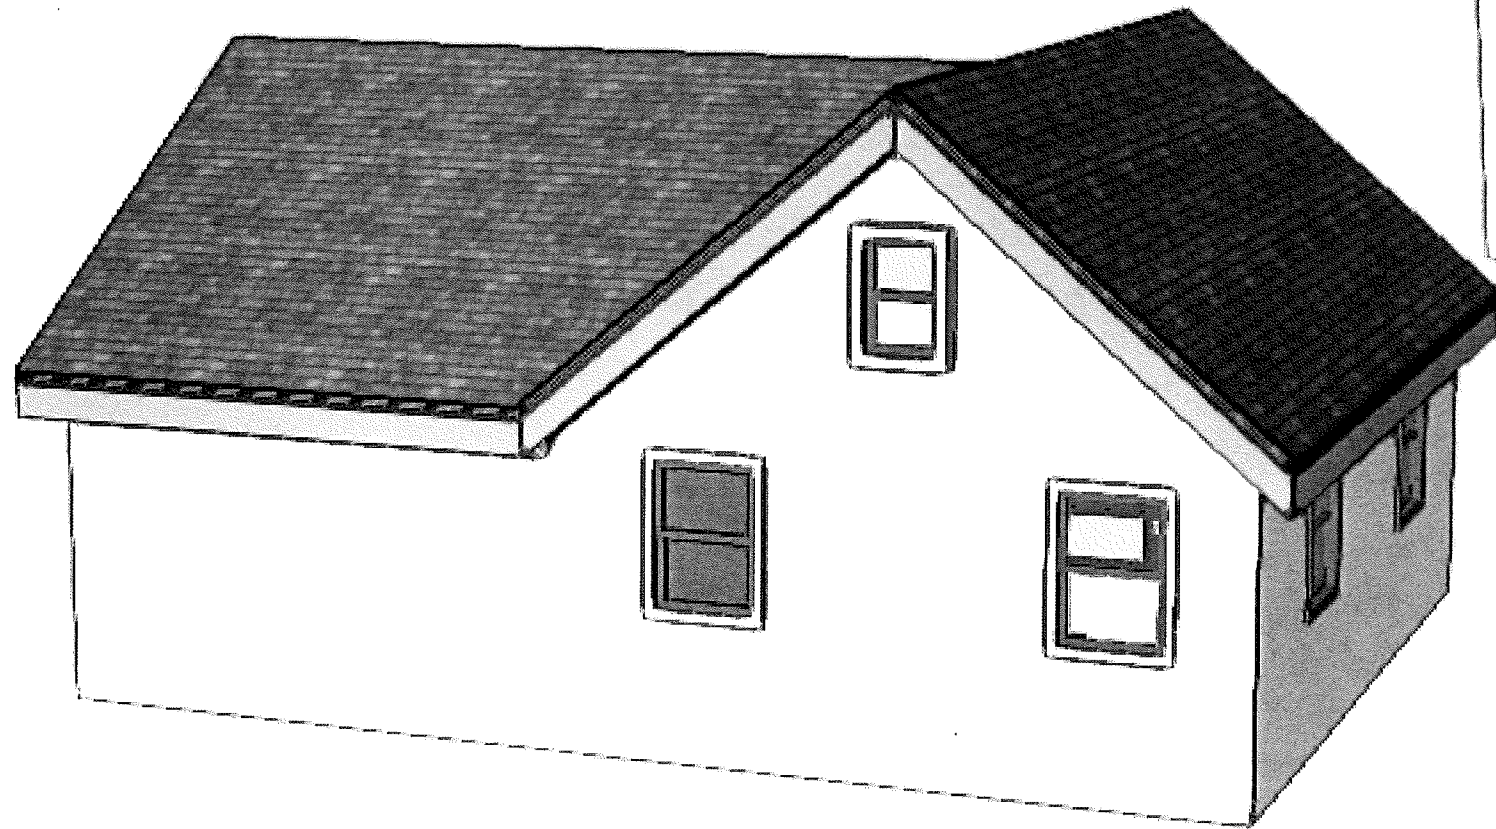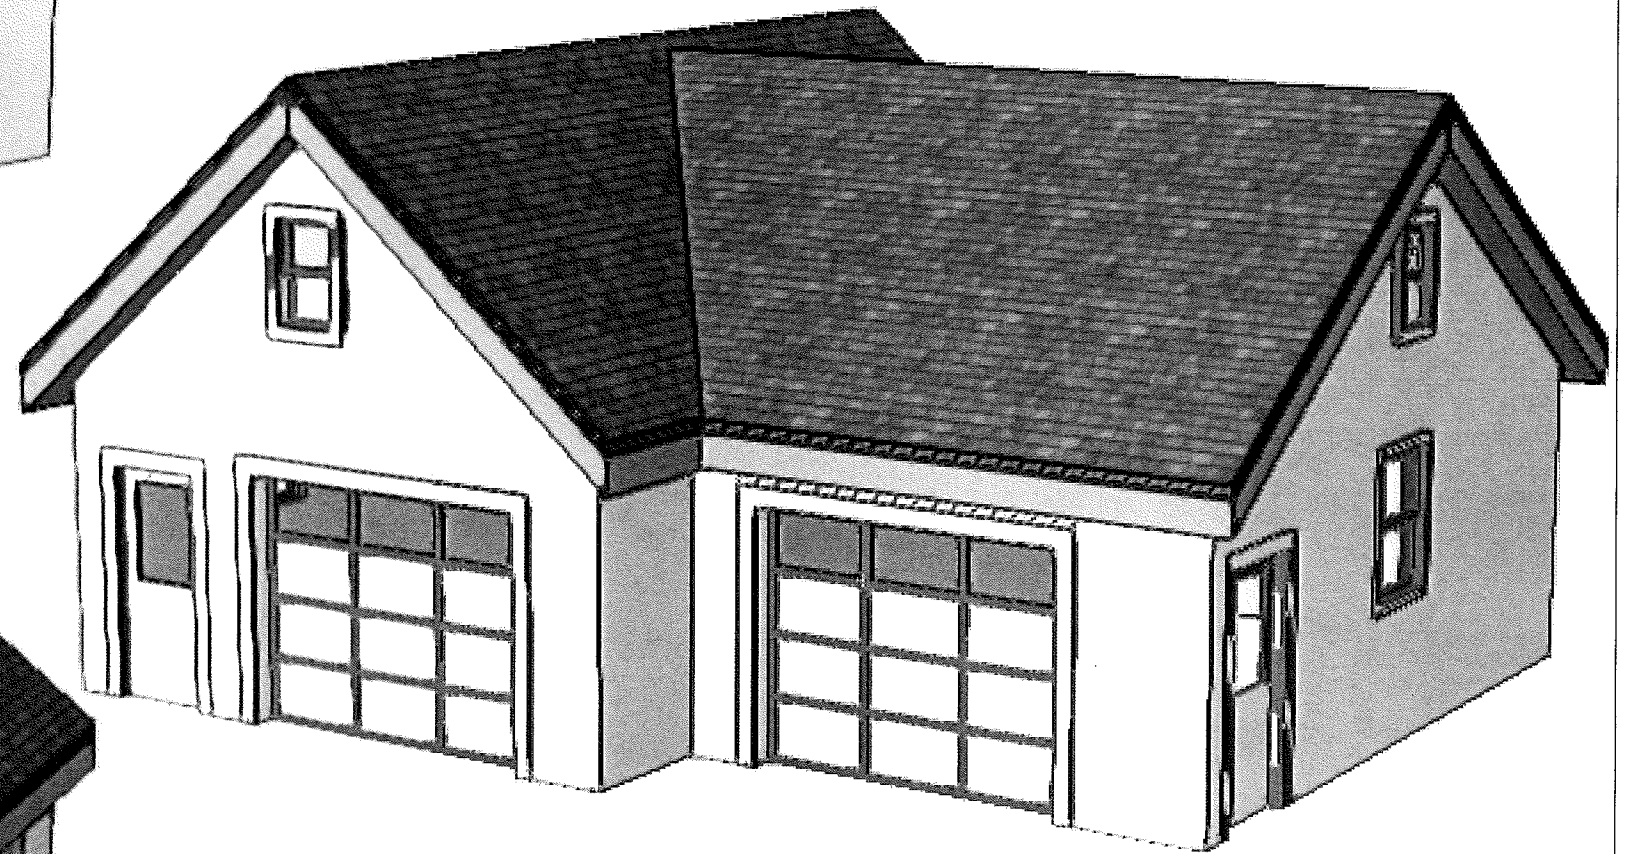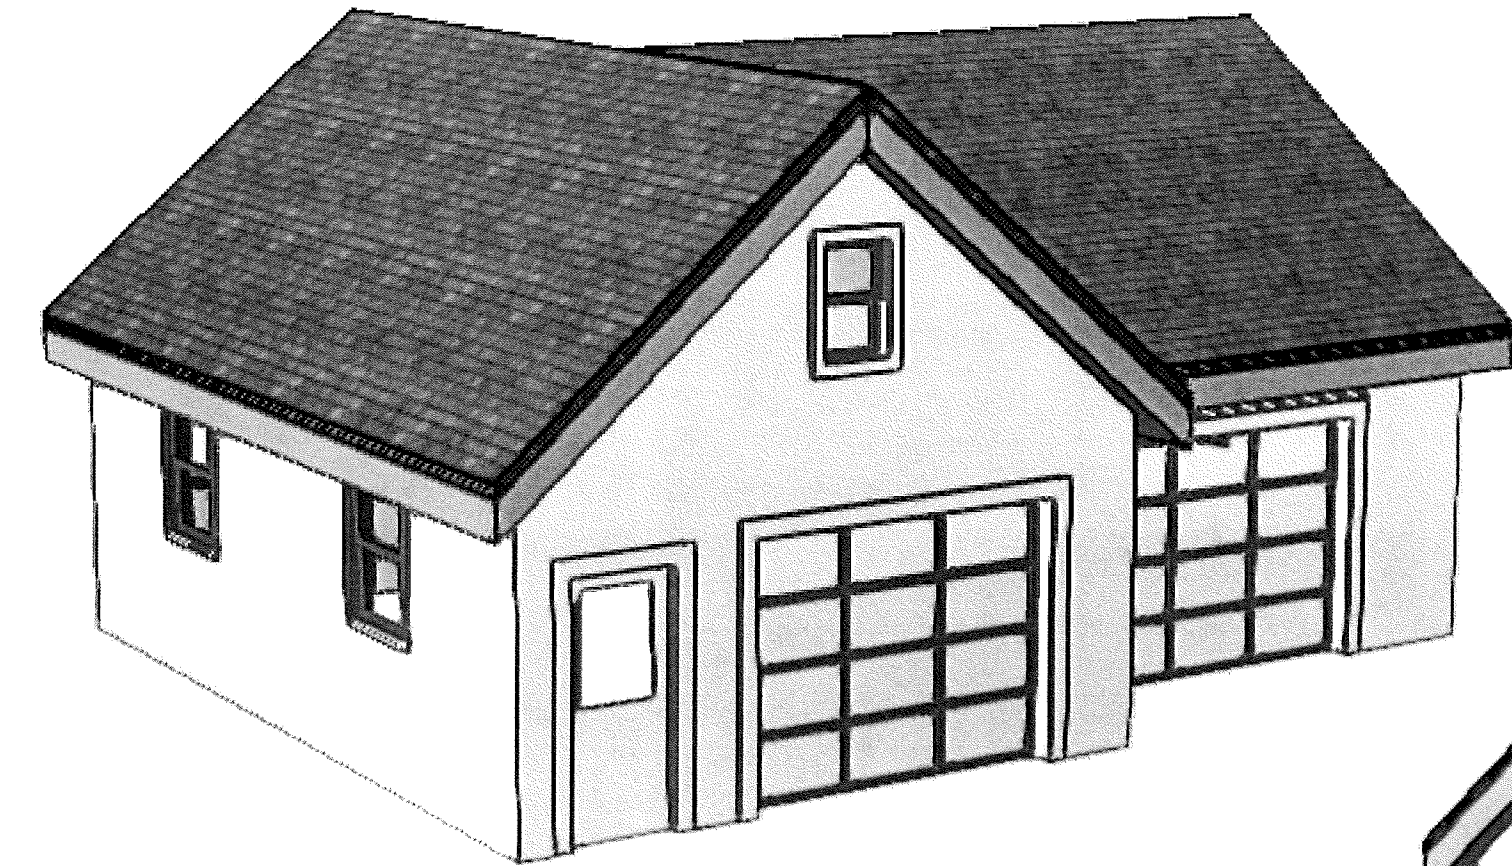

2 Revised Iso
Scale: 3/16" = 1'-0"

Title Isometric Views		
Drawing Number	Drawn By BLA	Date 6/11/19
CAD File Name Anderson-Squiteri version 2.wvx		