

**STREET PLANT VALUE**  
 DOES NOT INCLUDE BITUMINOUS SURFACE  
 WITH SIDEWALK

SECRET PLACES AT SIGGLEKOW PRESERVE - PHASE V  
 53B2155


STREET	Description	From	To	Quantity	Unit	Unit Cost	Total Cost
BELLINGRATH ST	32' WIDE	S LINE OF LOT 11	MATSON CT	142	LF	\$ 71.85	10,203.28
	MS LINK NO. 20868						
BELLINGRATH ST	32' WIDE	MATSON CT	N LINE OF LOT 16	280	LF	\$ 71.85	20,119.14
	MS LINK NO. 20866						
MATSON CT	32' WIDE	BELLINGRATH ST	E END	230	LF	\$ 71.85	16,526.43
	MS LINK NO. 20867						
<b>GRAND TOTAL COST</b>							\$ 46,848.85

**STREET PLANT VALUE  
SIDEWALKS**

SECRET PLACES AT SIGGLEKOW PRESERVE - PHASE V  
53B2155

**SIDEWALK**

Description	Limits	Limits	Quantity	Unit	Unit Cost	Total Cost
BELLINGRATH ST 32' WIDE	S LINE OF LOT 11	MATSON CT	268	LF	\$ 11.48	\$ 3,076.90
MS LINK NO. 20868						
BELLINGRATH ST 32' WIDE	MATSON CT	N LINE OF LOT 16	544	LF	\$ 11.48	\$ 6,245.66
MS LINK NO. 20866						
MATSON CT 32' WIDE	BELLINGRATH ST	E END	950	LF	\$ 11.48	\$ 10,906.94
MS LINK NO. 20867						
-----	-----	-----				
-----	-----	-----				
<b>GRAND TOTAL COST</b>					\$	\$ 20,229.50

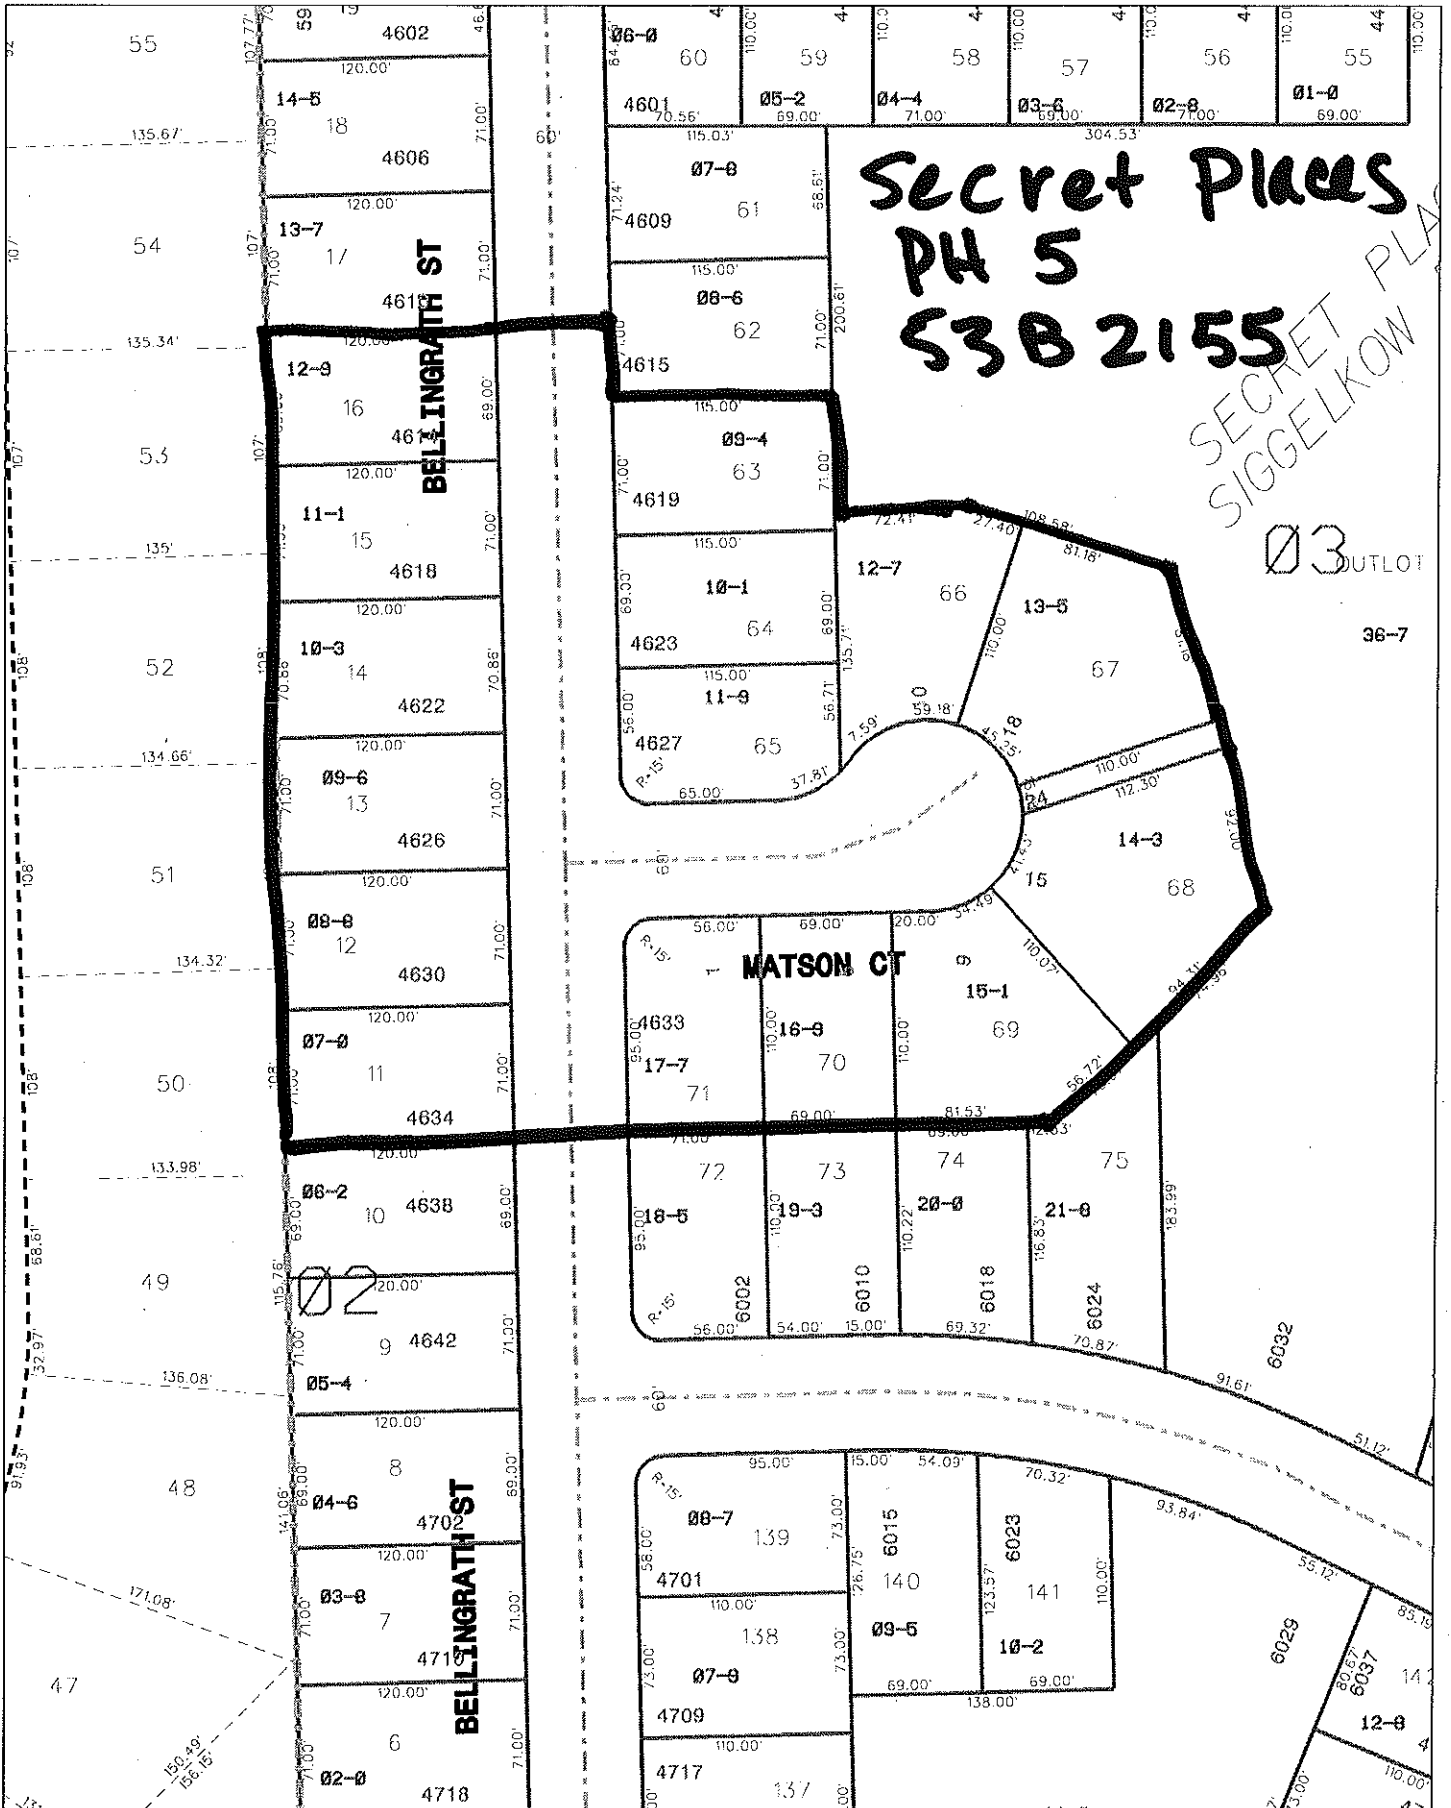

**Date:** 1/18/2008 **Time:** 11:47:40 AM  
**Scale:** 1 in = 100 Ft  
**Disclaimer:** The City makes no representation about the accuracy of these records and shall not be liable for any c  
*Field View*