



City of Madison

Amended Planned Development

Location

3402 Monroe Street

Project Name

Angel Advocate Life Center

Applicant

Philip J. Bostic / Top Aware, LLC

Request

Amend General Development Plan and Specific Implementation Plan to allow the existing bed & breakfast campus to be used as a community living arrangement, adult family home, and adult daycare

Public Hearing Dates



Plan Commission

November 22, 2021

Common Council

December 7, 2021

For Questions Contact: Tim Parks at: 261-9632 or tparks@cityofmadison.com or City Planning at 266-4635

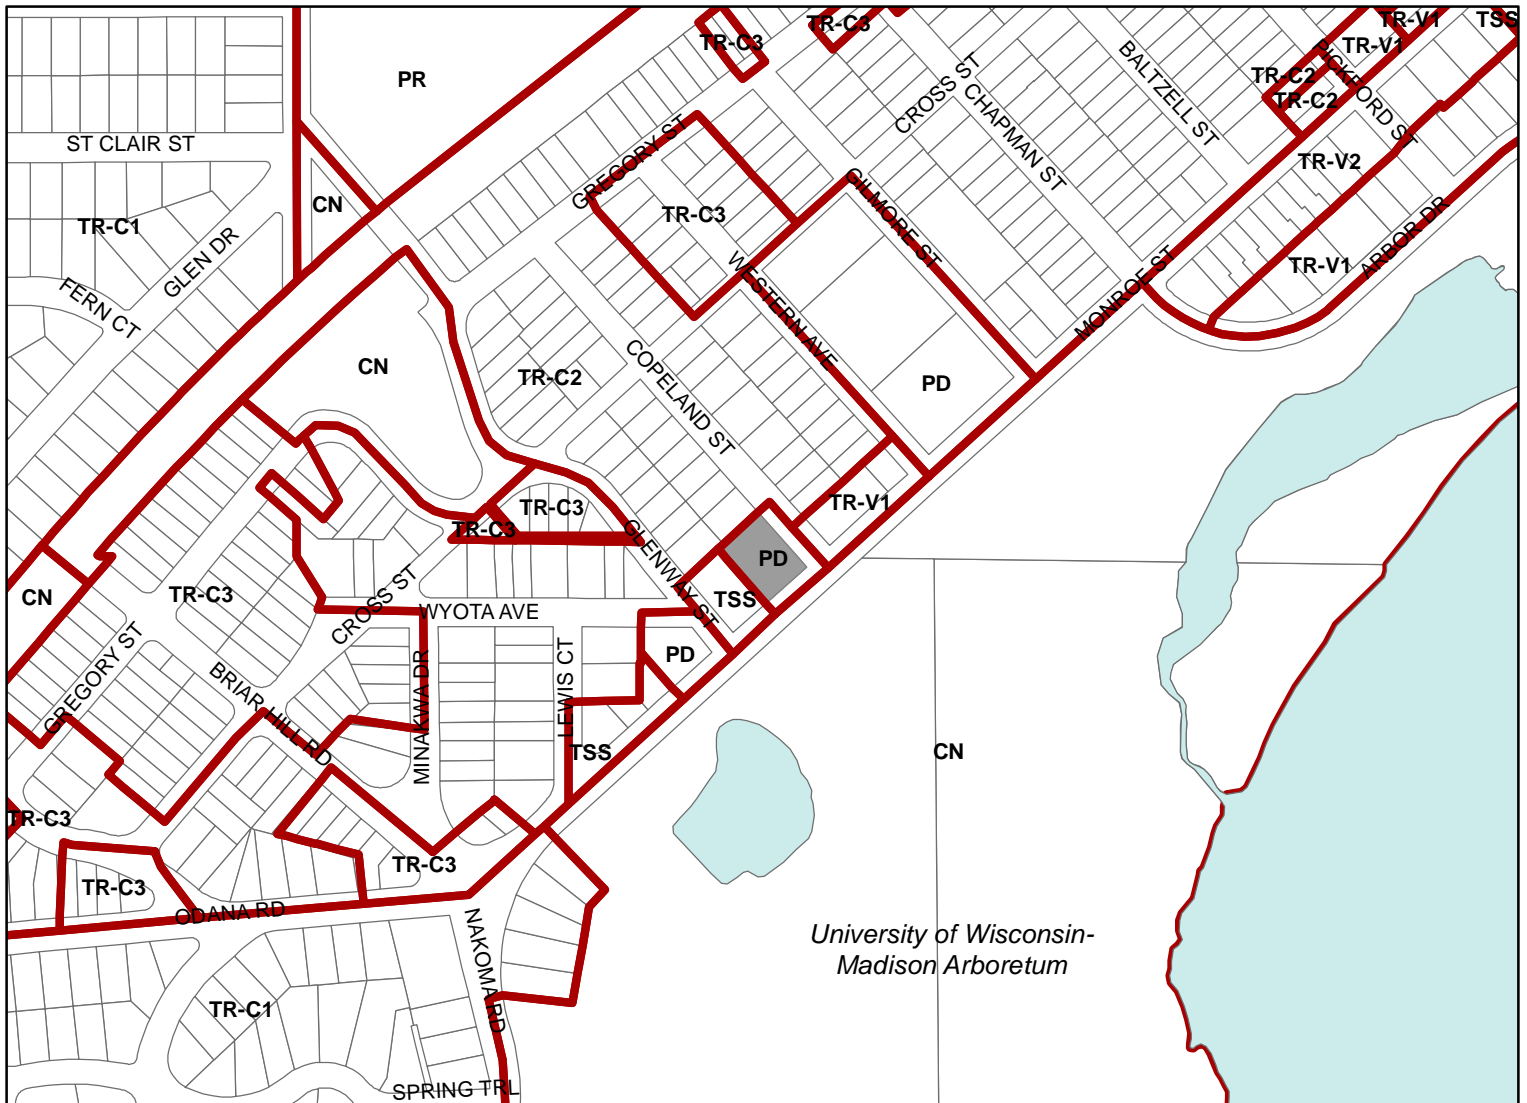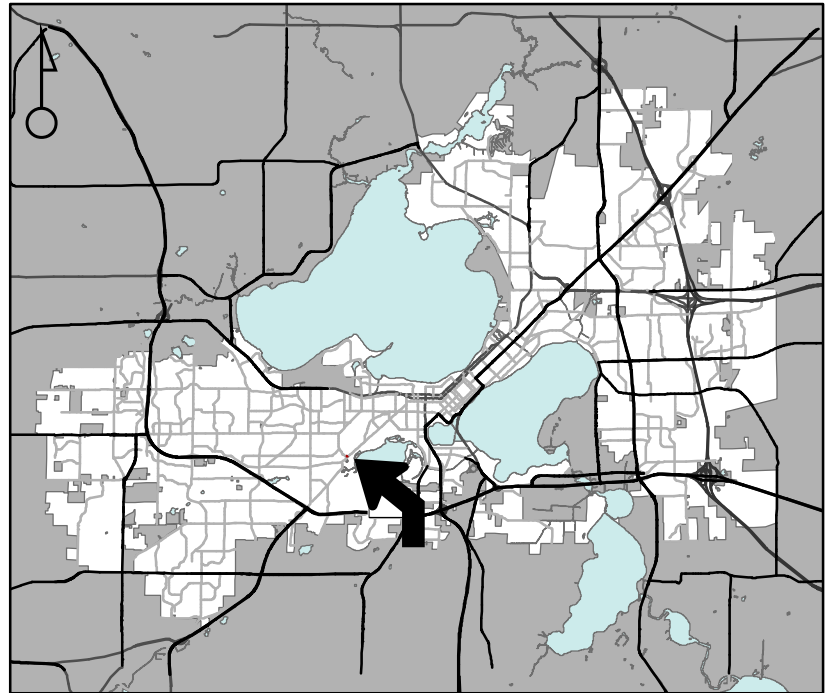

Scale : 1" = 400'

City of Madison, Planning Division : JC : Date : 9-21-21

