



Location

1017 N Sherman Avenue

Applicant

Steve Shulfer, Sketchworks Architecture, LLC
Ryan Suter, XX 1, LLC

Request

Rezone portion of property from IG to CC-T to allow addition to commercial building


Public Hearing Dates

Plan Commission


December 13, 2021

Common Council

January 4, 2022

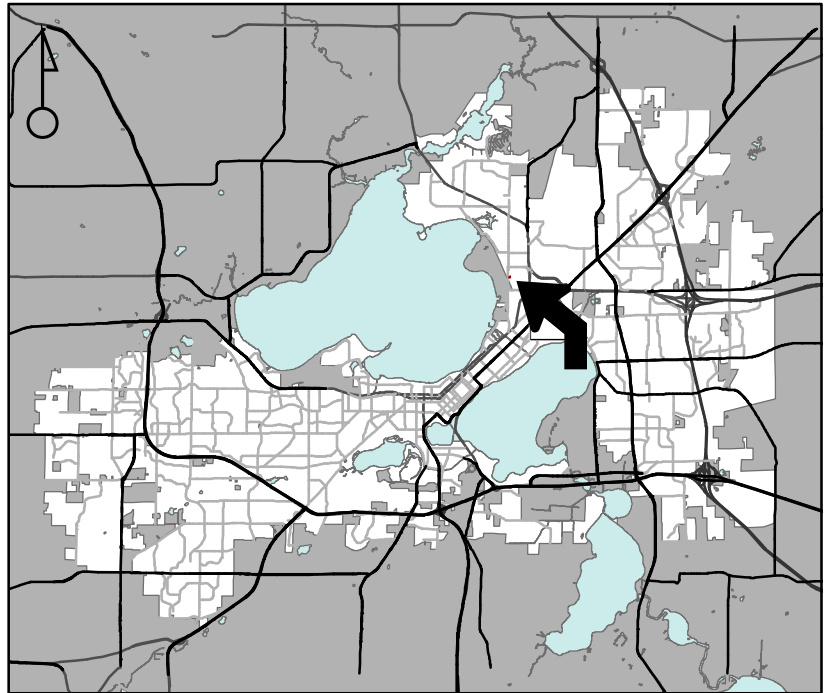

For Questions Contact: Tim Parks at: 261-9632 or tparks@cityofmadison.com or City Planning at 266-4635

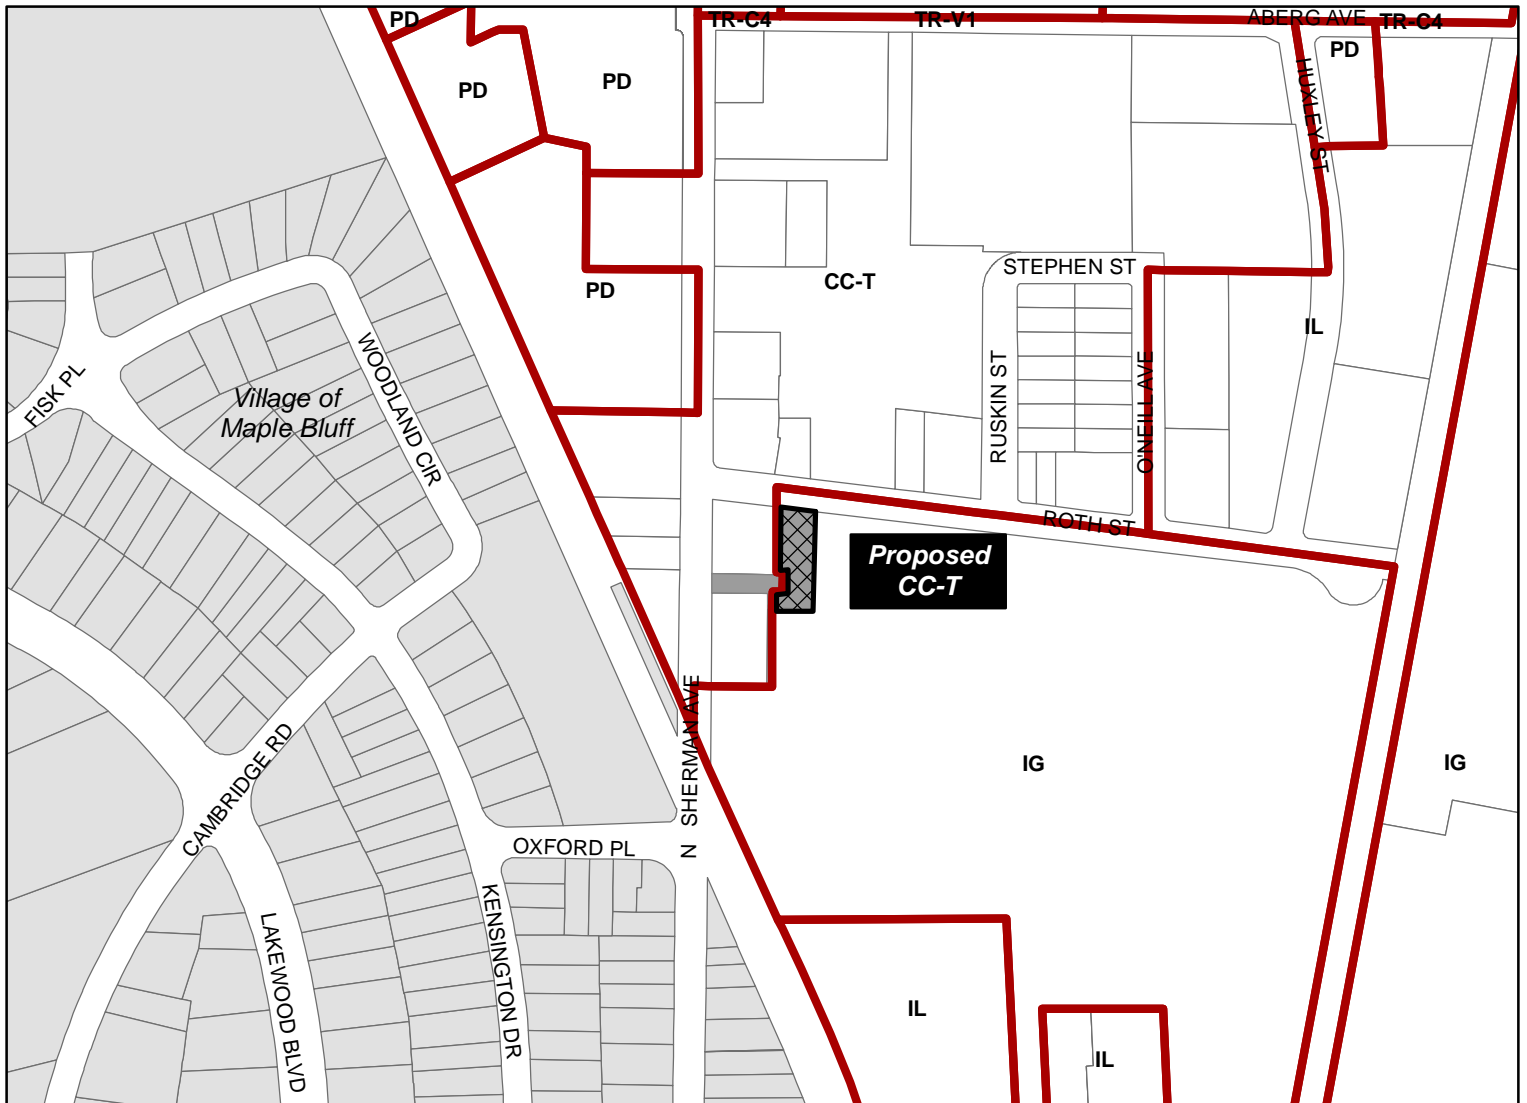

Scale : 1" = 400'

City of Madison, Planning Division : JC : Date : 12-7-21

