



City of Madison

Conditional Use

Location

1824 S Park Street

Applicant

Toby Arteaga, Geovani, LLC /
Eric Kom, Sketchworks Architecture


Request

Construct outdoor eating area for
restaurant-tavern and grocery store


Public Hearing Dates

Plan Commission

December 13, 2021

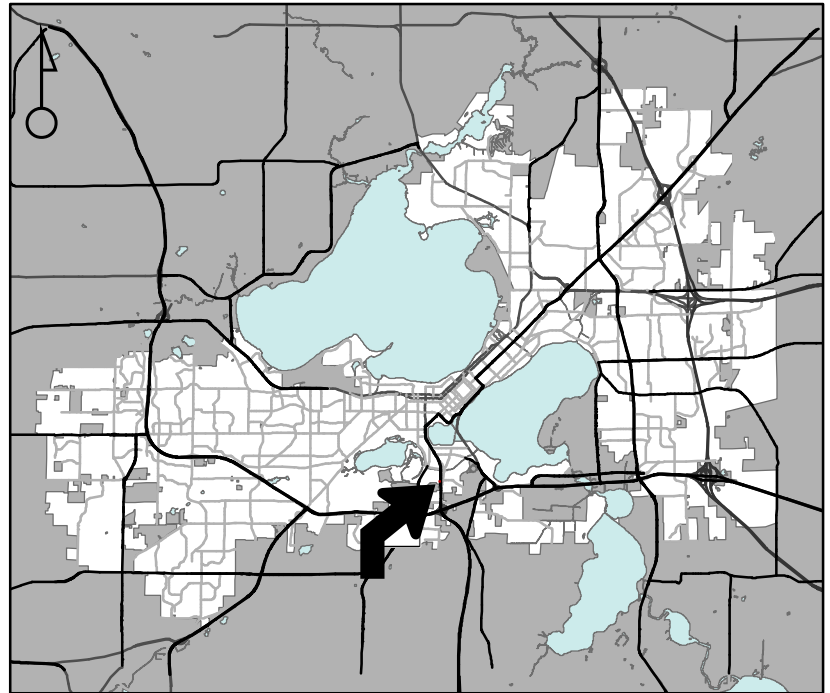

For Questions Contact: Colin Punt at: 243-0455 or cpunt@cityofmadison.com or City Planning at 266-4635

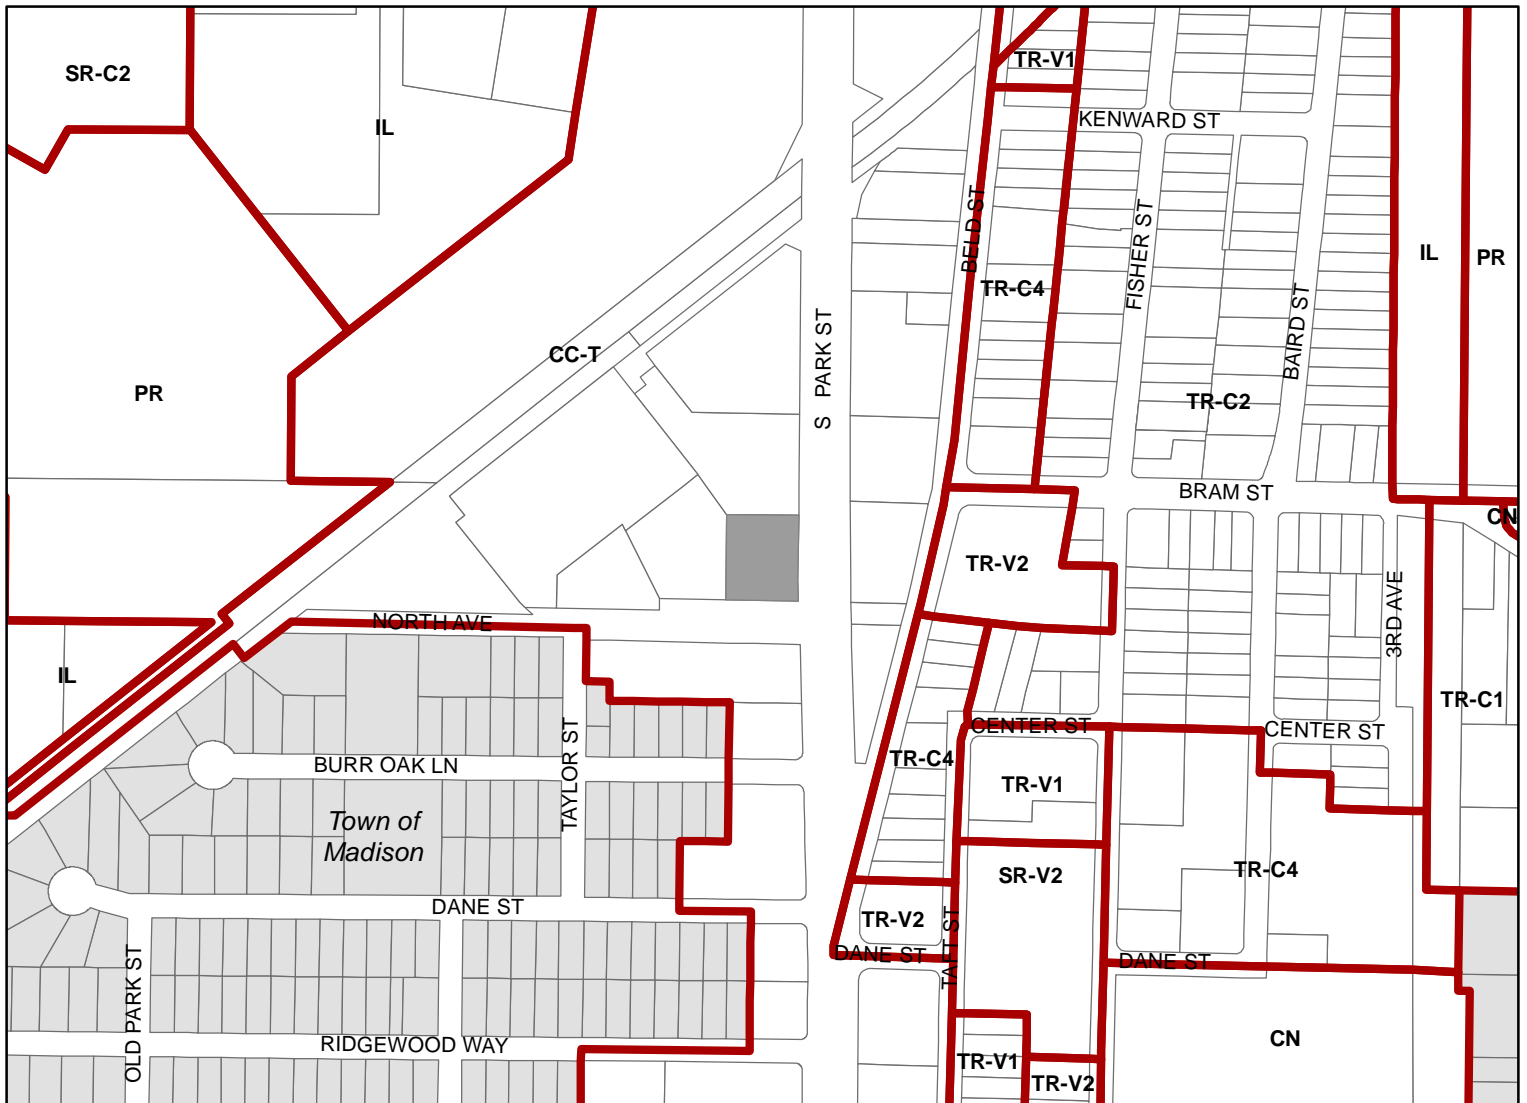

Scale : 1" = 400'

City of Madison, Planning Division : JC : Date : 10-18-21

