



# City of Madison

# Conditional Use

### Location

1422 MacArthur Road

### Project Name

Madison Dog Care, LLC

### Applicant

Emily Messersmith /  
DVB Properties, LLC


### Proposed Use

Allow animal daycare and boarding/  
kenneling in existing commercial building


### Public Hearing Date

Plan Commission

January 10, 2022

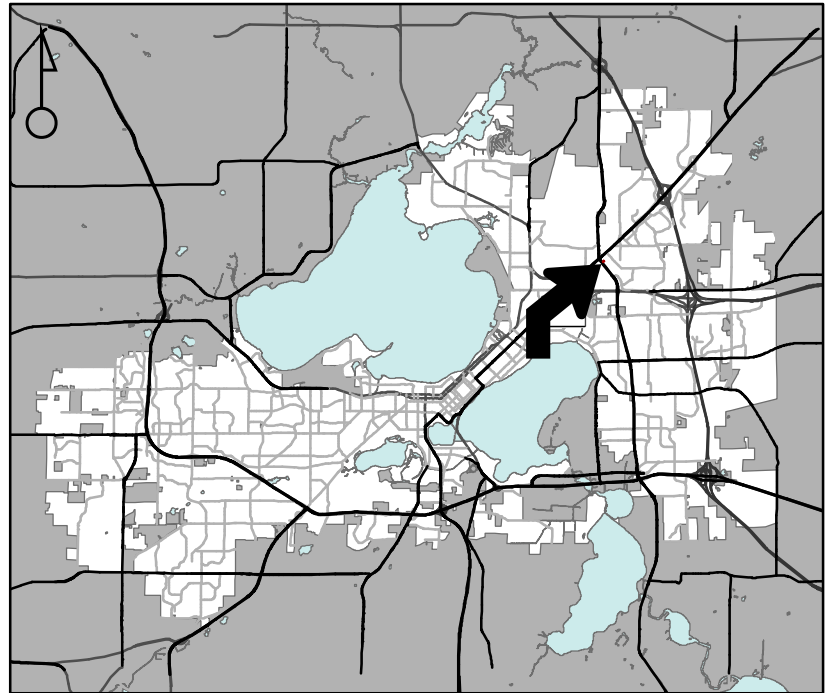

For Questions Contact: Chris Wells at: 261-9135 or cwells@cityofmadison.com or City Planning at 266-4635

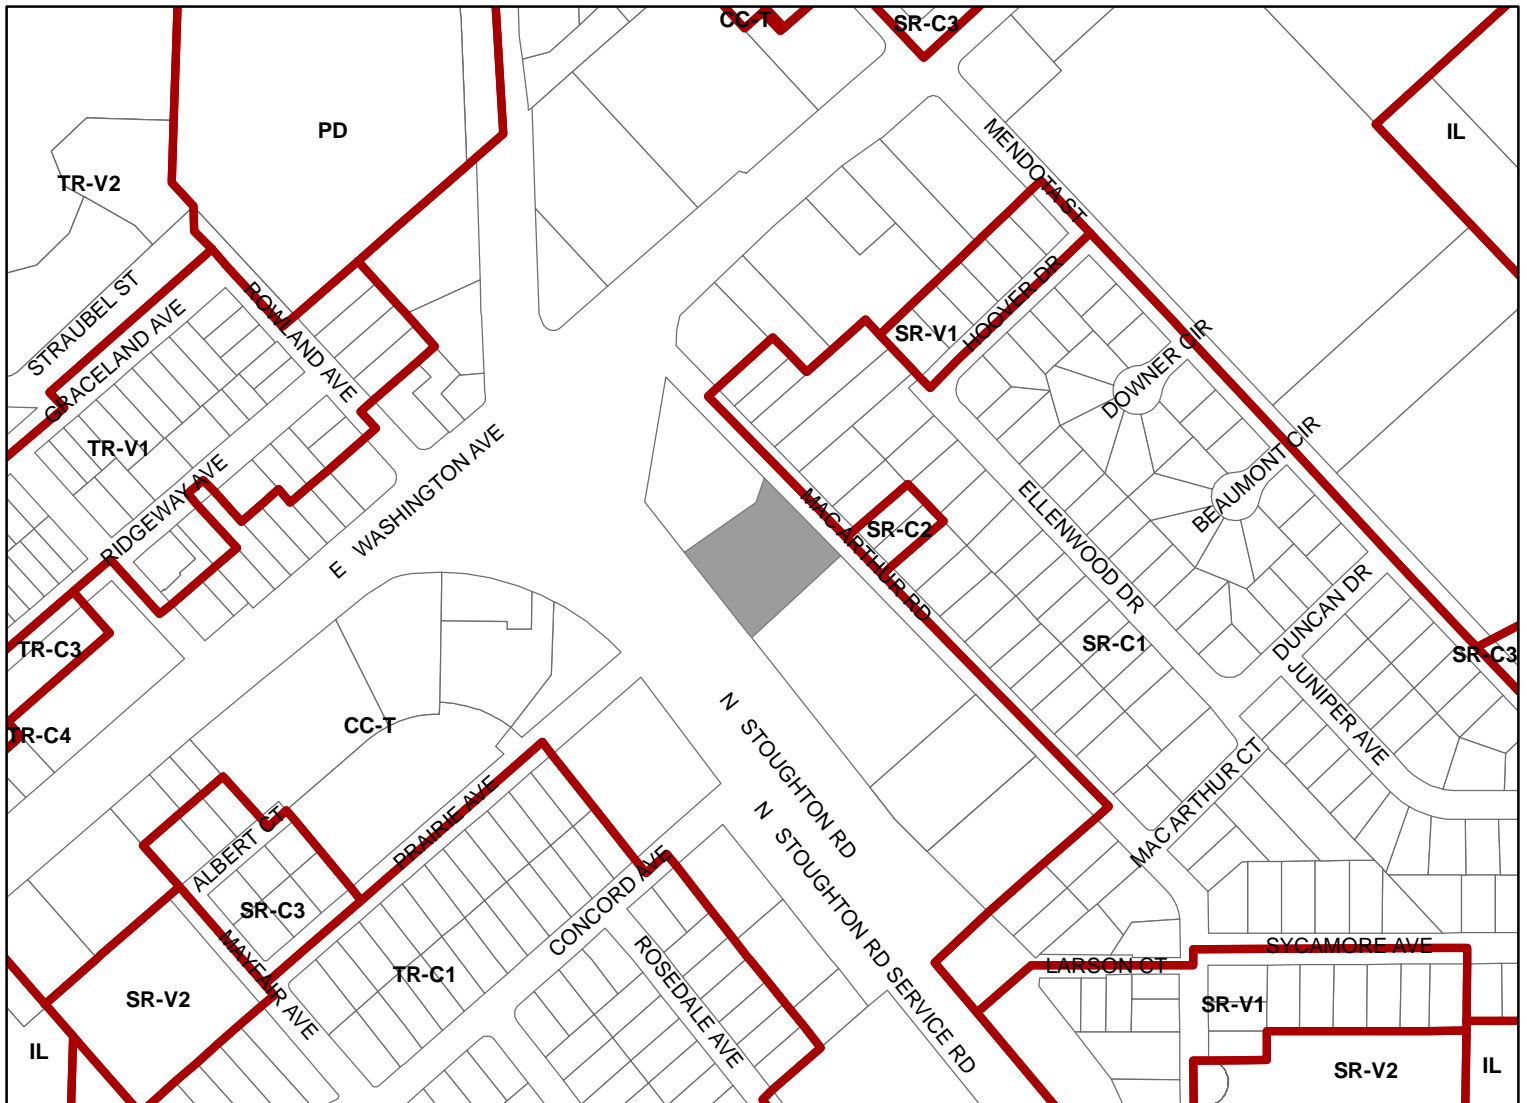

Scale : 1" = 400'

City of Madison, Planning Division : JC : Date : 11-09-21

