



Location

3340 Gregory Street

Applicant

Patrick Rank & Matria Carvalho


Request

Demolish a single-family residence


Public Hearing Date

Plan Commission

January 10, 2022

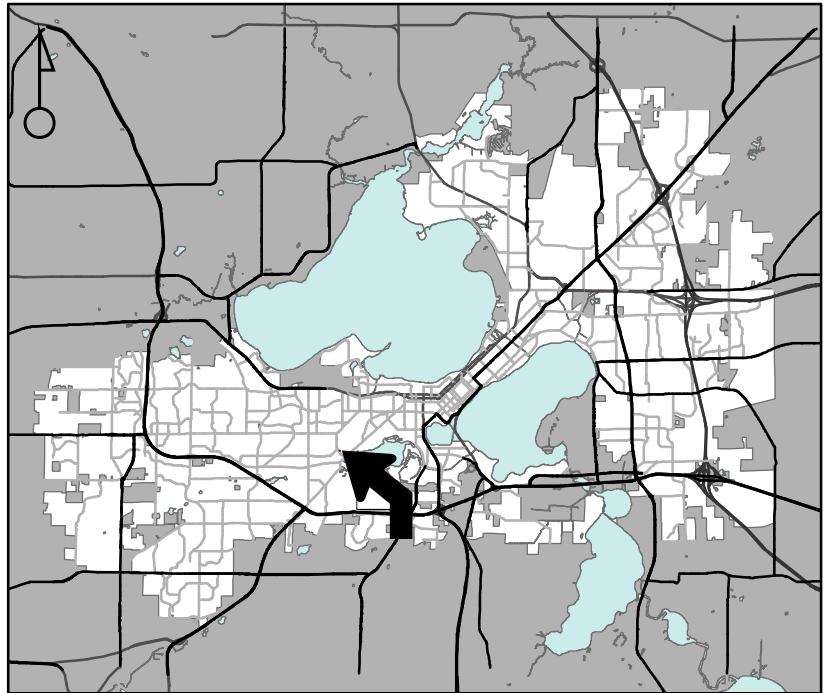

For Questions Contact: Colin Punt at: 243-0455 or cpunt@cityofmadison.com or City Planning at 266-4635

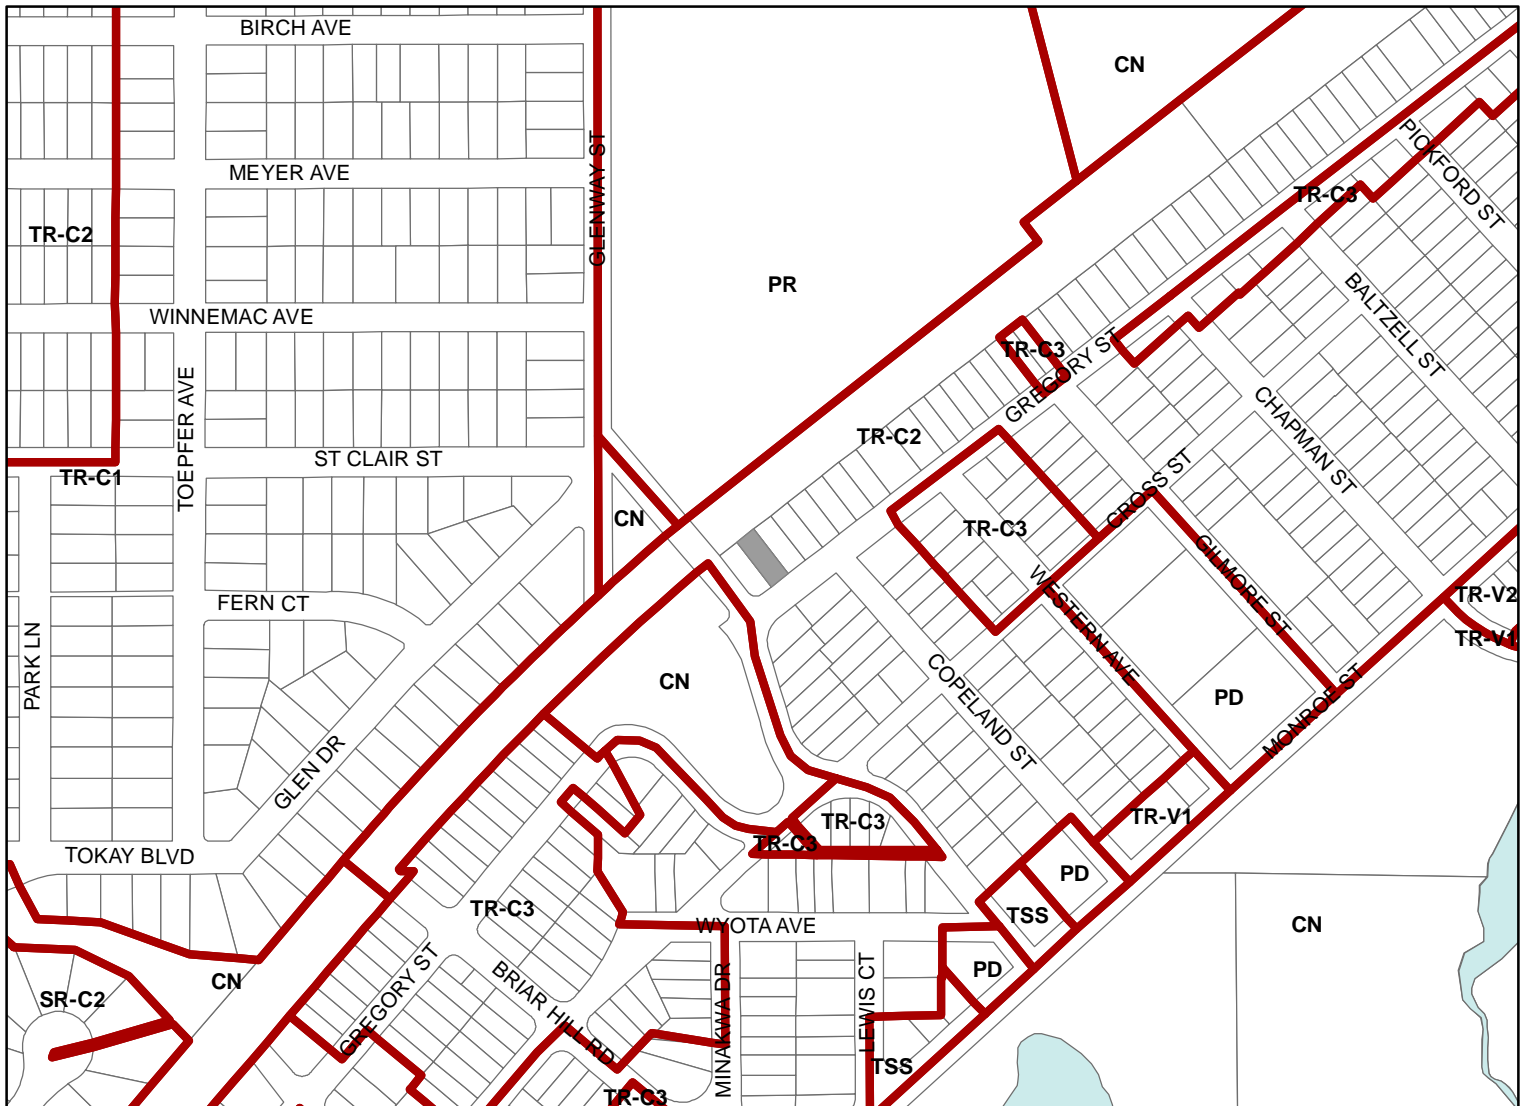

Scale : 1" = 400'

City of Madison, Planning Division : JC : Date : 10-12-21

