


Eagle Trace Phase Map

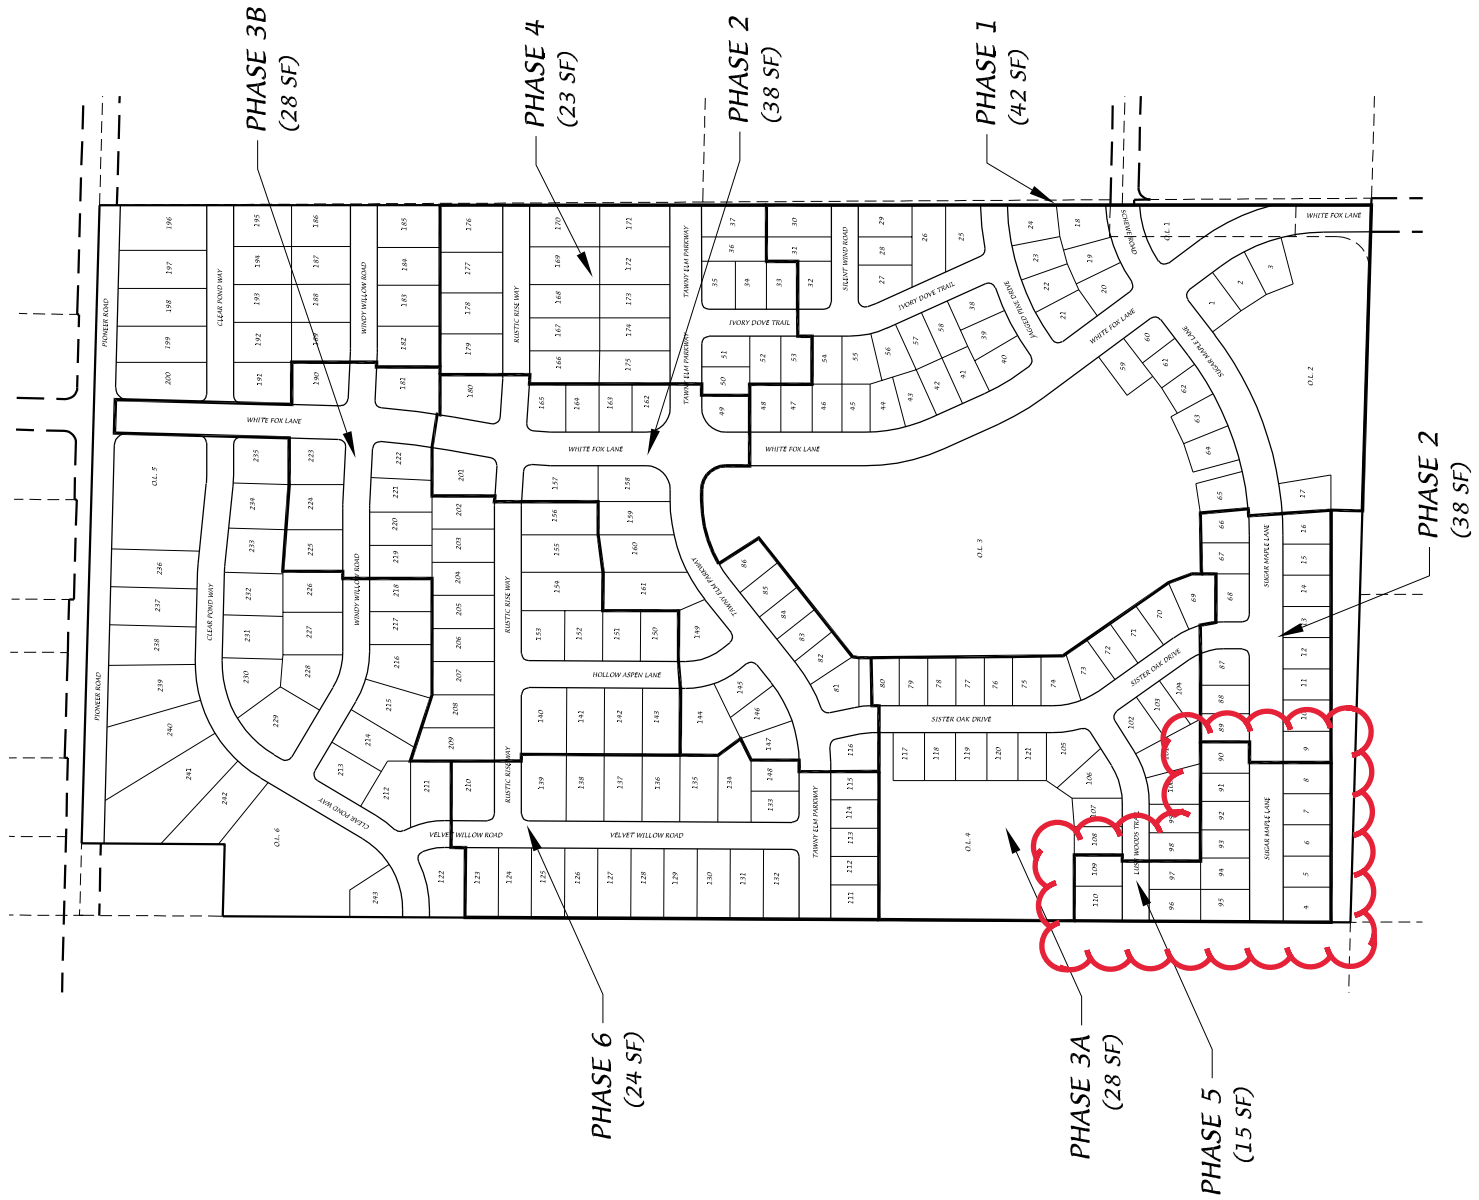


D'ONOFRIO KOTTKE AND ASSOCIATES, INC.
 7530 Westward Way, Madison, WI 53717
 Phone: 608.833.7530 • Fax: 608.833.1089
YOUR NATURAL RESOURCE FOR LAND DEVELOPMENT



Scale 1" = 400'

DATE: 07-28-21
 F.N.: 20-05-148
 REV.

DRAWN BY: ATF

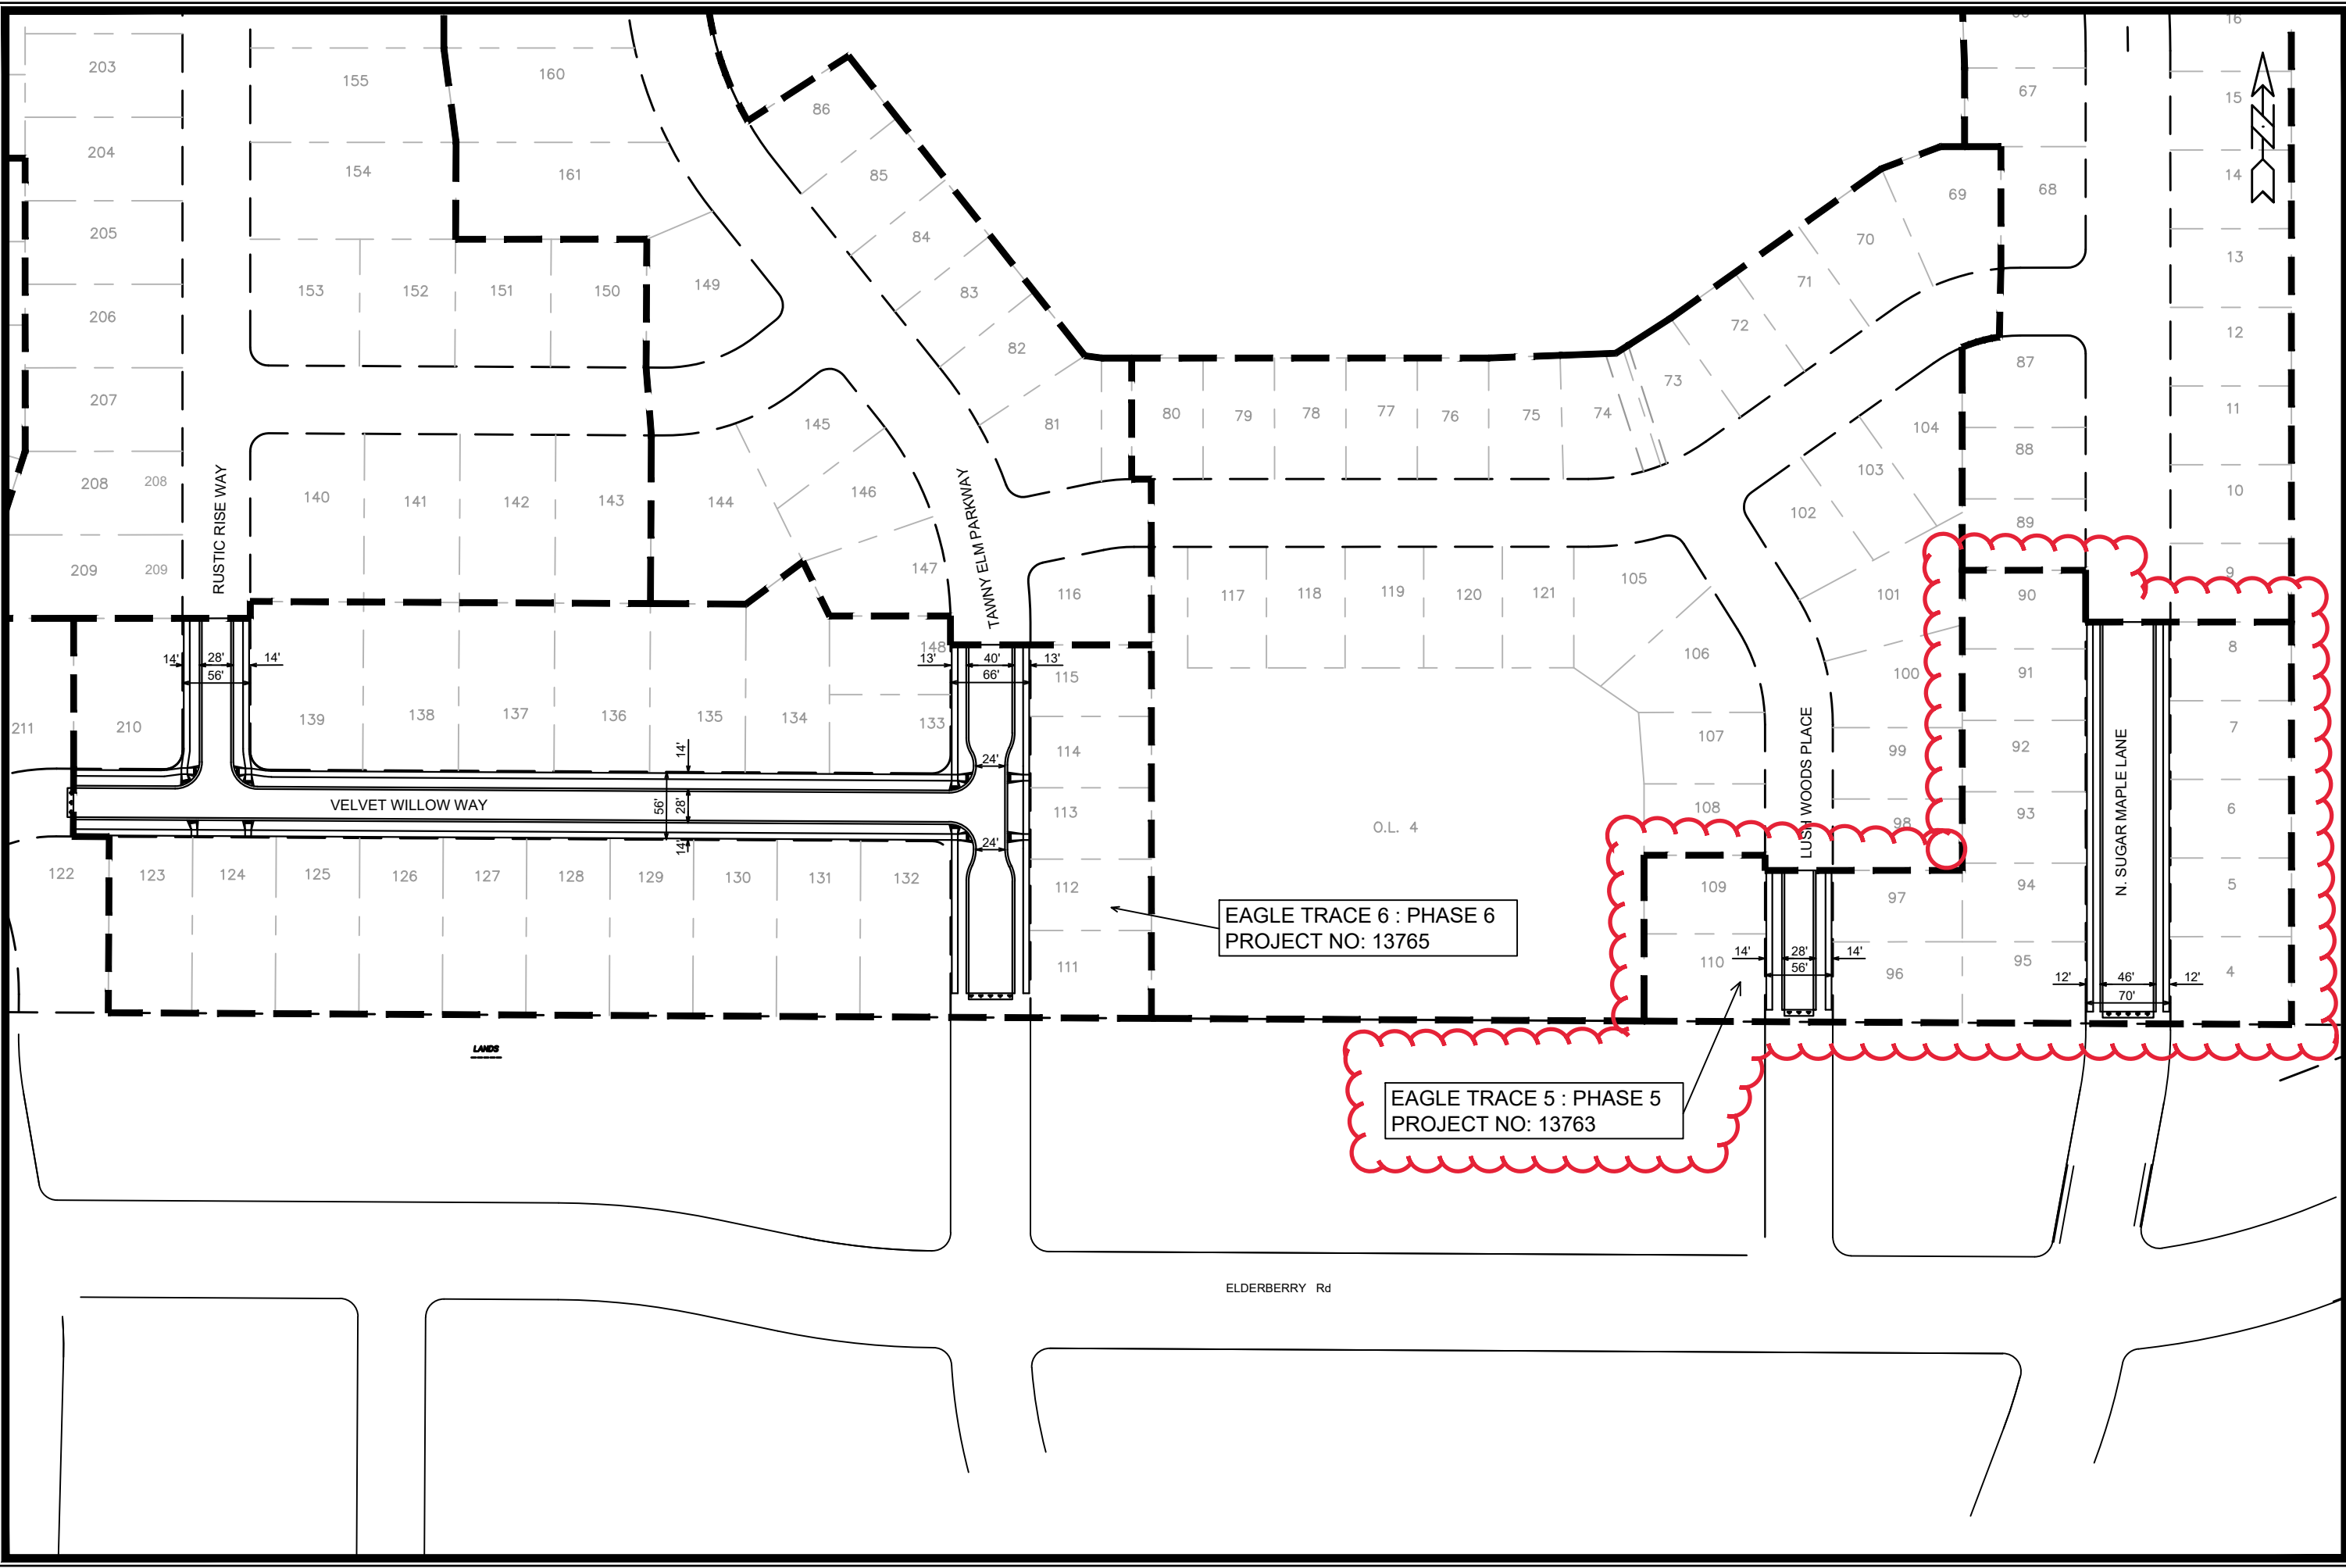

EAGLE TRACE 6 : PHASE 6
PROJECT NO: 13765

EAGLE TRACE 5 : PHASE 5
PROJECT NO: 13763

MARK	REVISION	DATE	BY
###	###	###	###
###	###	###	###
###	###	###	###
###	###	###	###

13763
MADISON, WI
9066

CONTRACT NO:

BOARD OF PUBLIC WORKS EXHIB
EAGLE TRACE 5
M:\DESIGN\Projects\13763\CAD\Streets\13763EN-Street\Network.dwg



13763
9066