


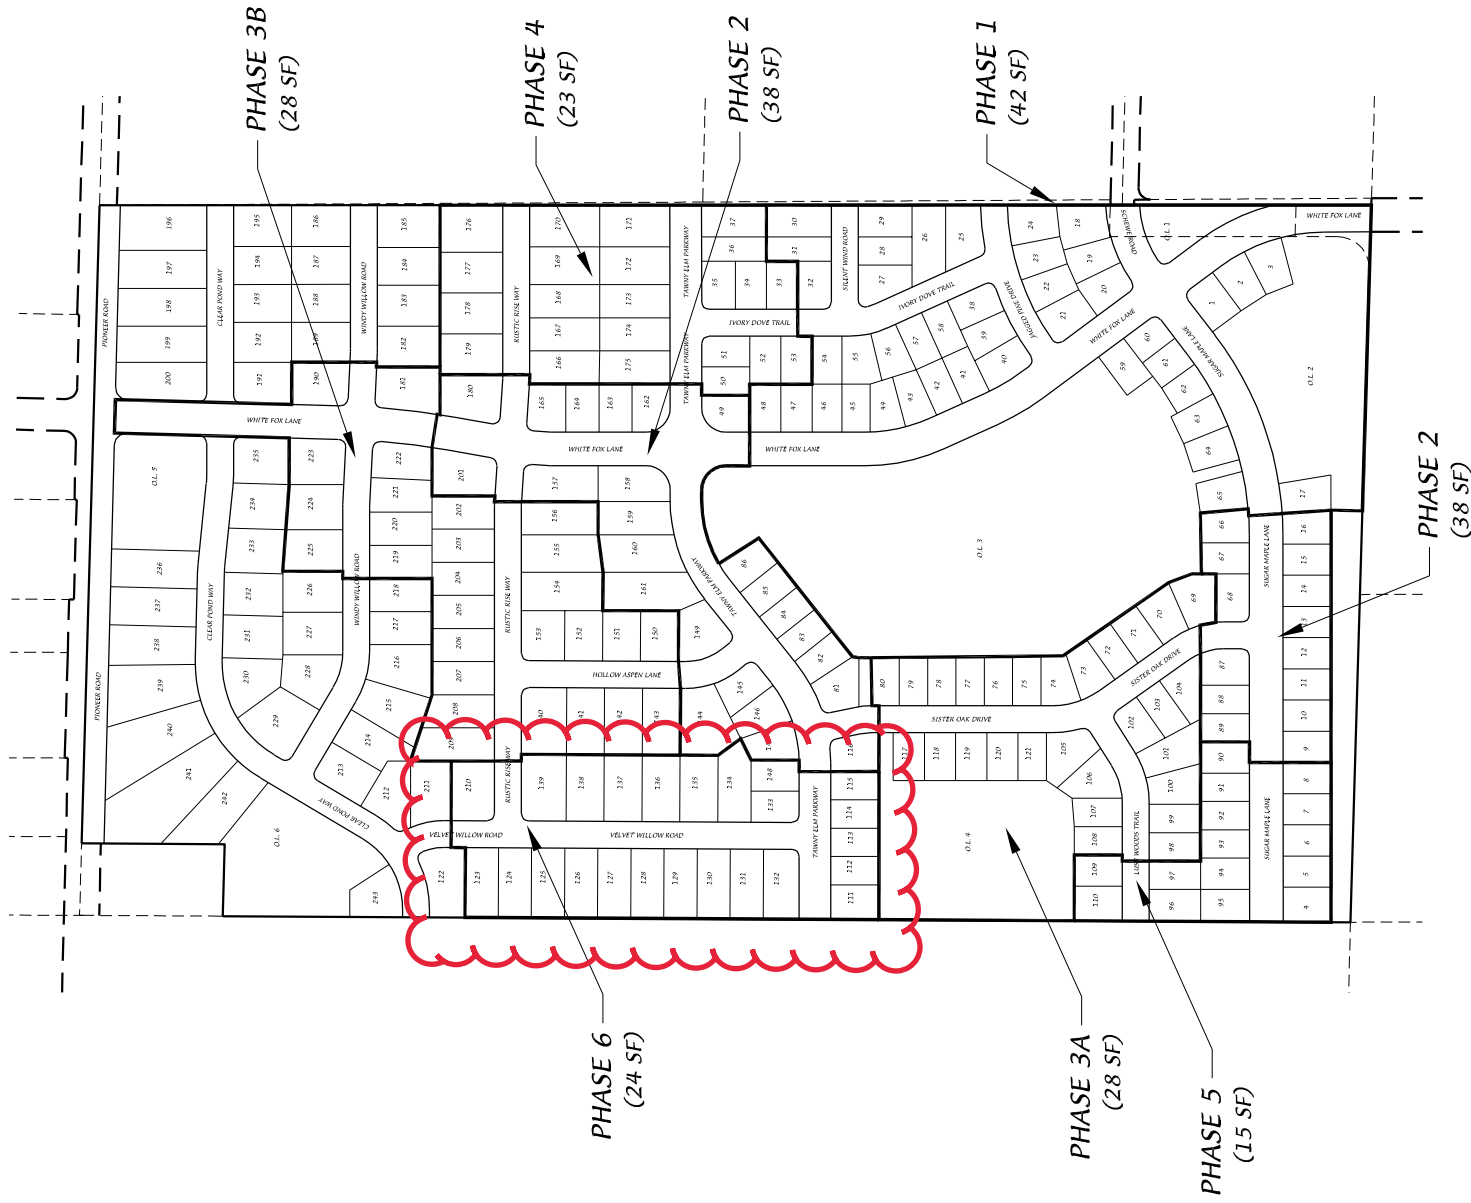

# Eagle Trace Phase Map




Scale 1" = 400'

DATE: 07-28-21  
 F.N.: 20-05-148  
 REV.

DRAWN BY: ATF

**D'ONOFRIO KOTTKE AND ASSOCIATES, INC.**  
 7530 Westward Way, Madison, WI 53717  
 Phone: 608.833.7530 • Fax: 608.833.1089  
**YOUR NATURAL RESOURCE FOR LAND DEVELOPMENT**



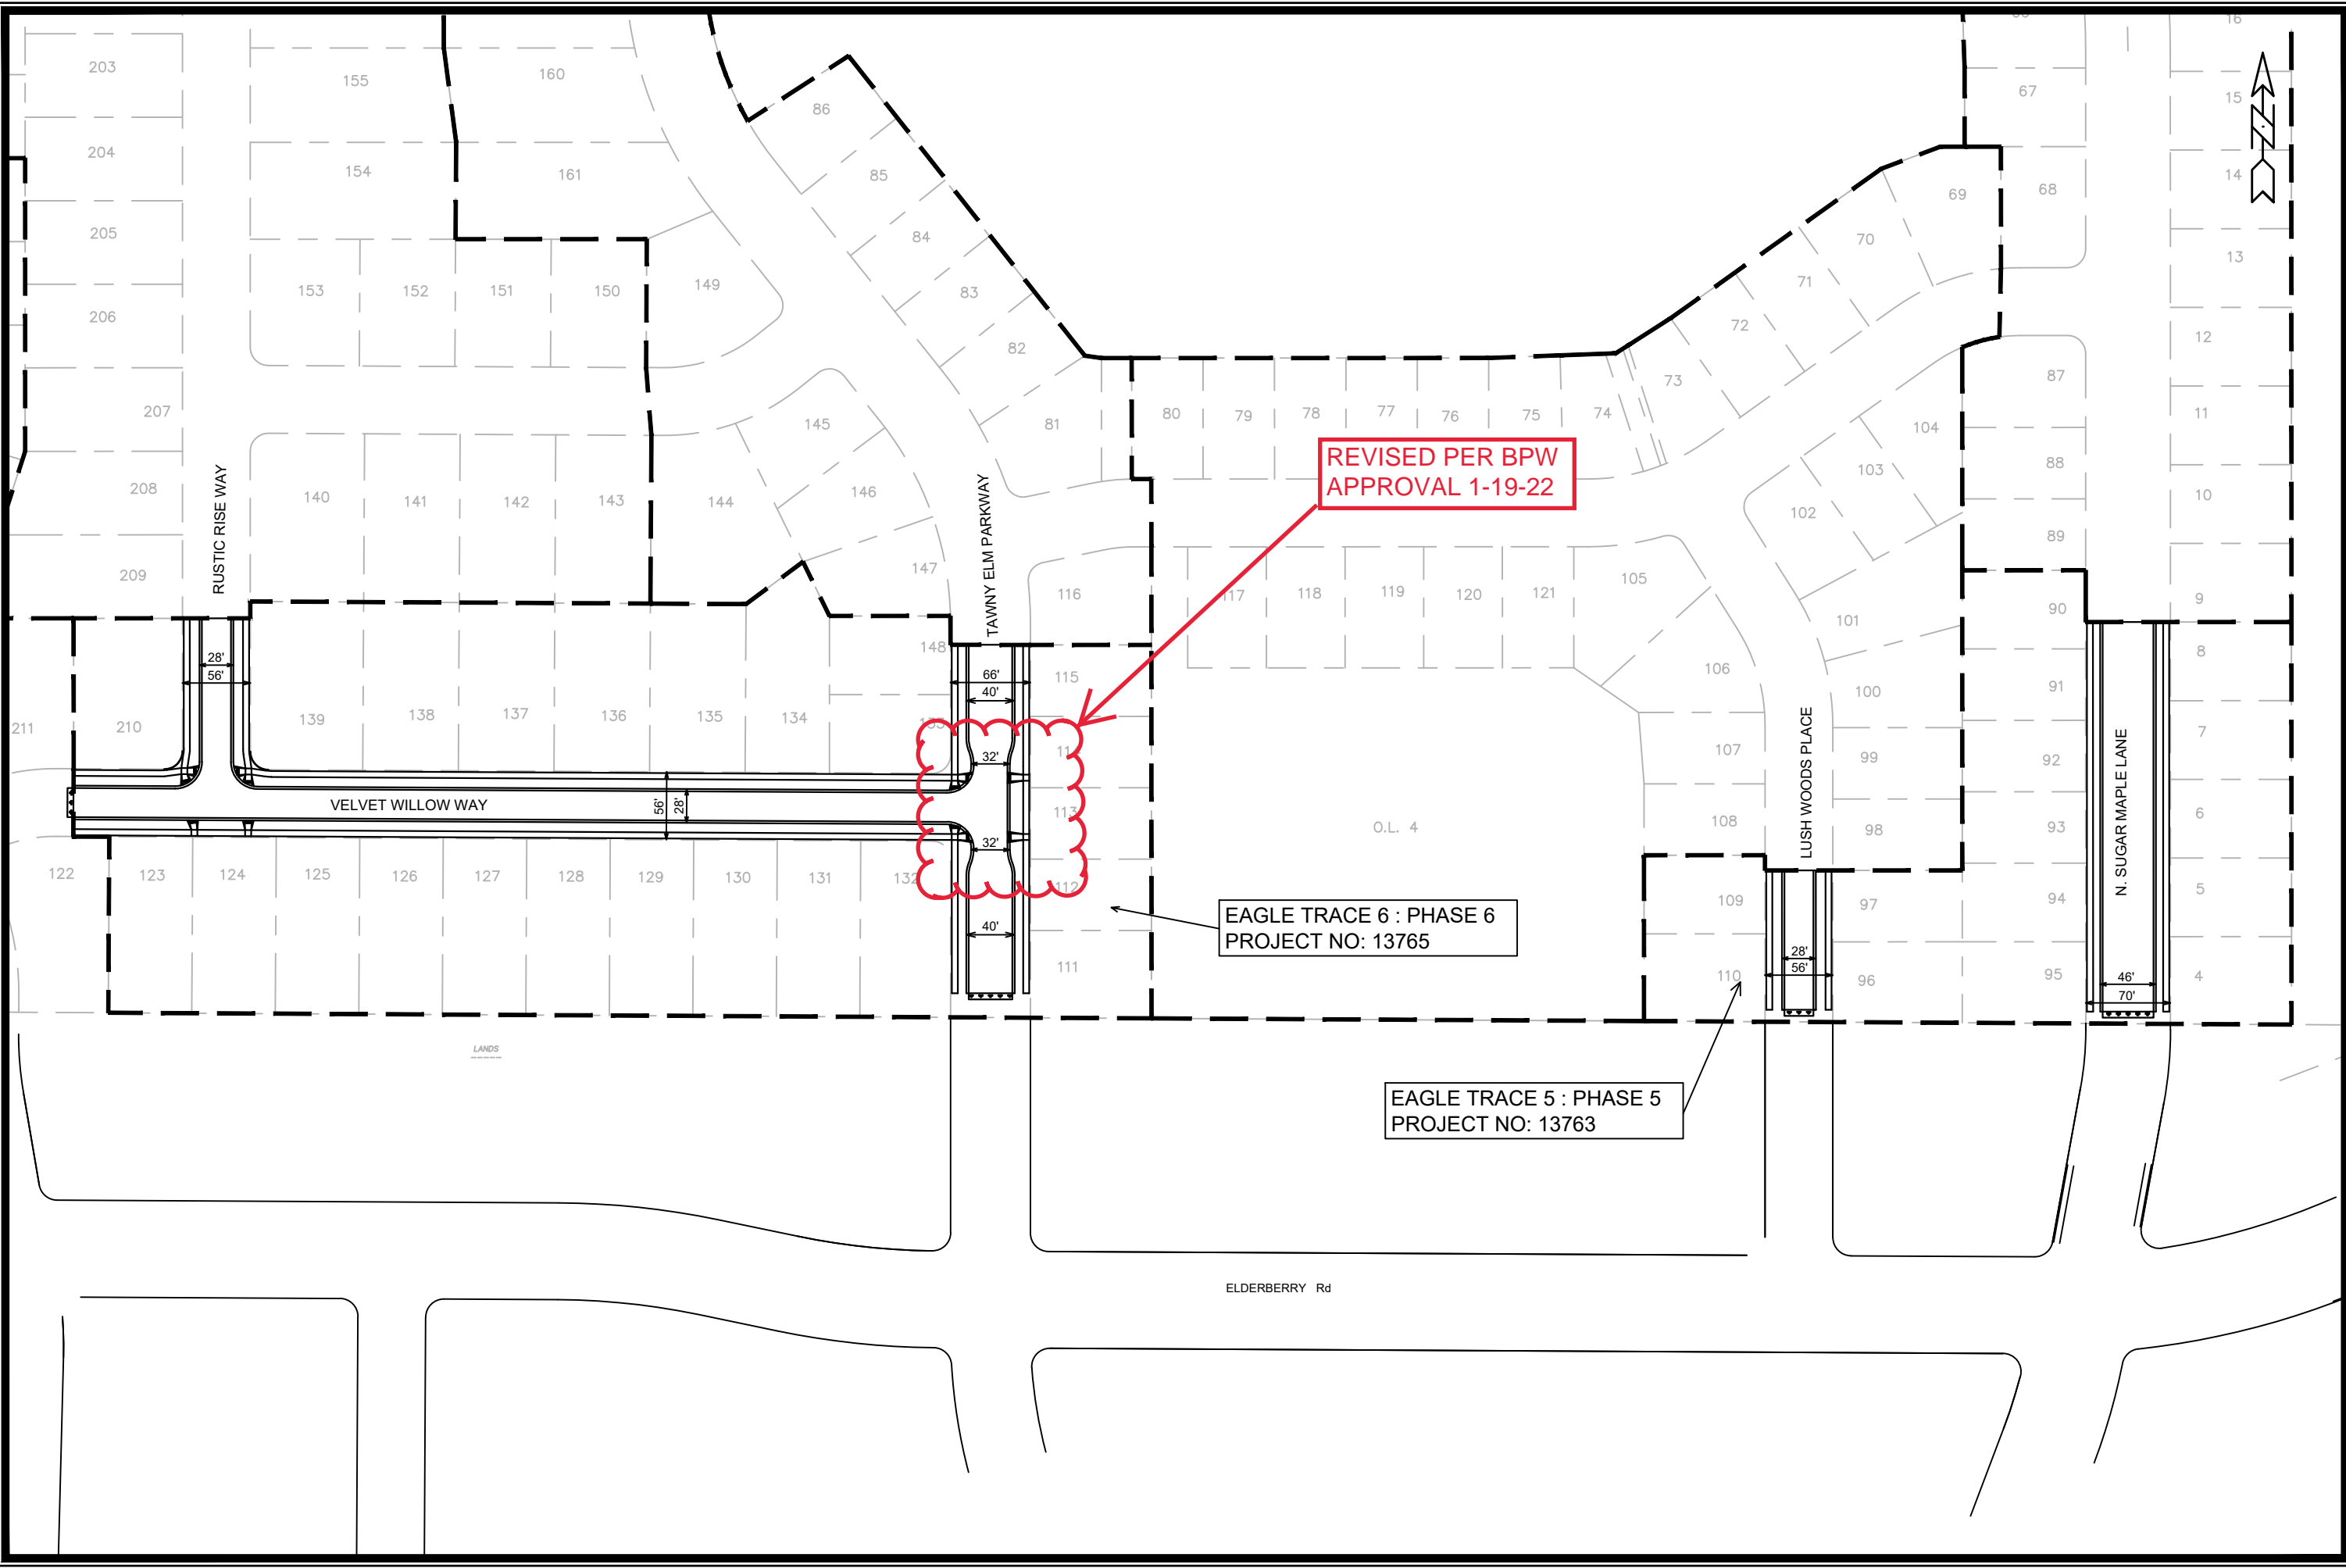

MARK	REVISION	DATE	BY
###	###	###	###
###	###	###	###
###	###	###	###
###	###	###	###

Designed By: ###  
 Date: 1/20/2022 1:23 PM  
 Scale: #####

13763  
 MADISON, WI  
 CONTRACT NO: 9066

BOARD OF PUBLIC WORKS EXHIB  
 EAGLE TRACE 5

M:\DESIGN\Projects\13763\CAD\Streets\13763EN-Street\Inework.dwg



13763  
 9066