




Note: Village at Autumn Lake

City of Madison, WI - GIS/Mapping data

Printed By: enbls

Disclaimer: The City makes no representation about the accuracy of these records and shall not be liable for any damages

Village at Autumn Lake - Phase Map

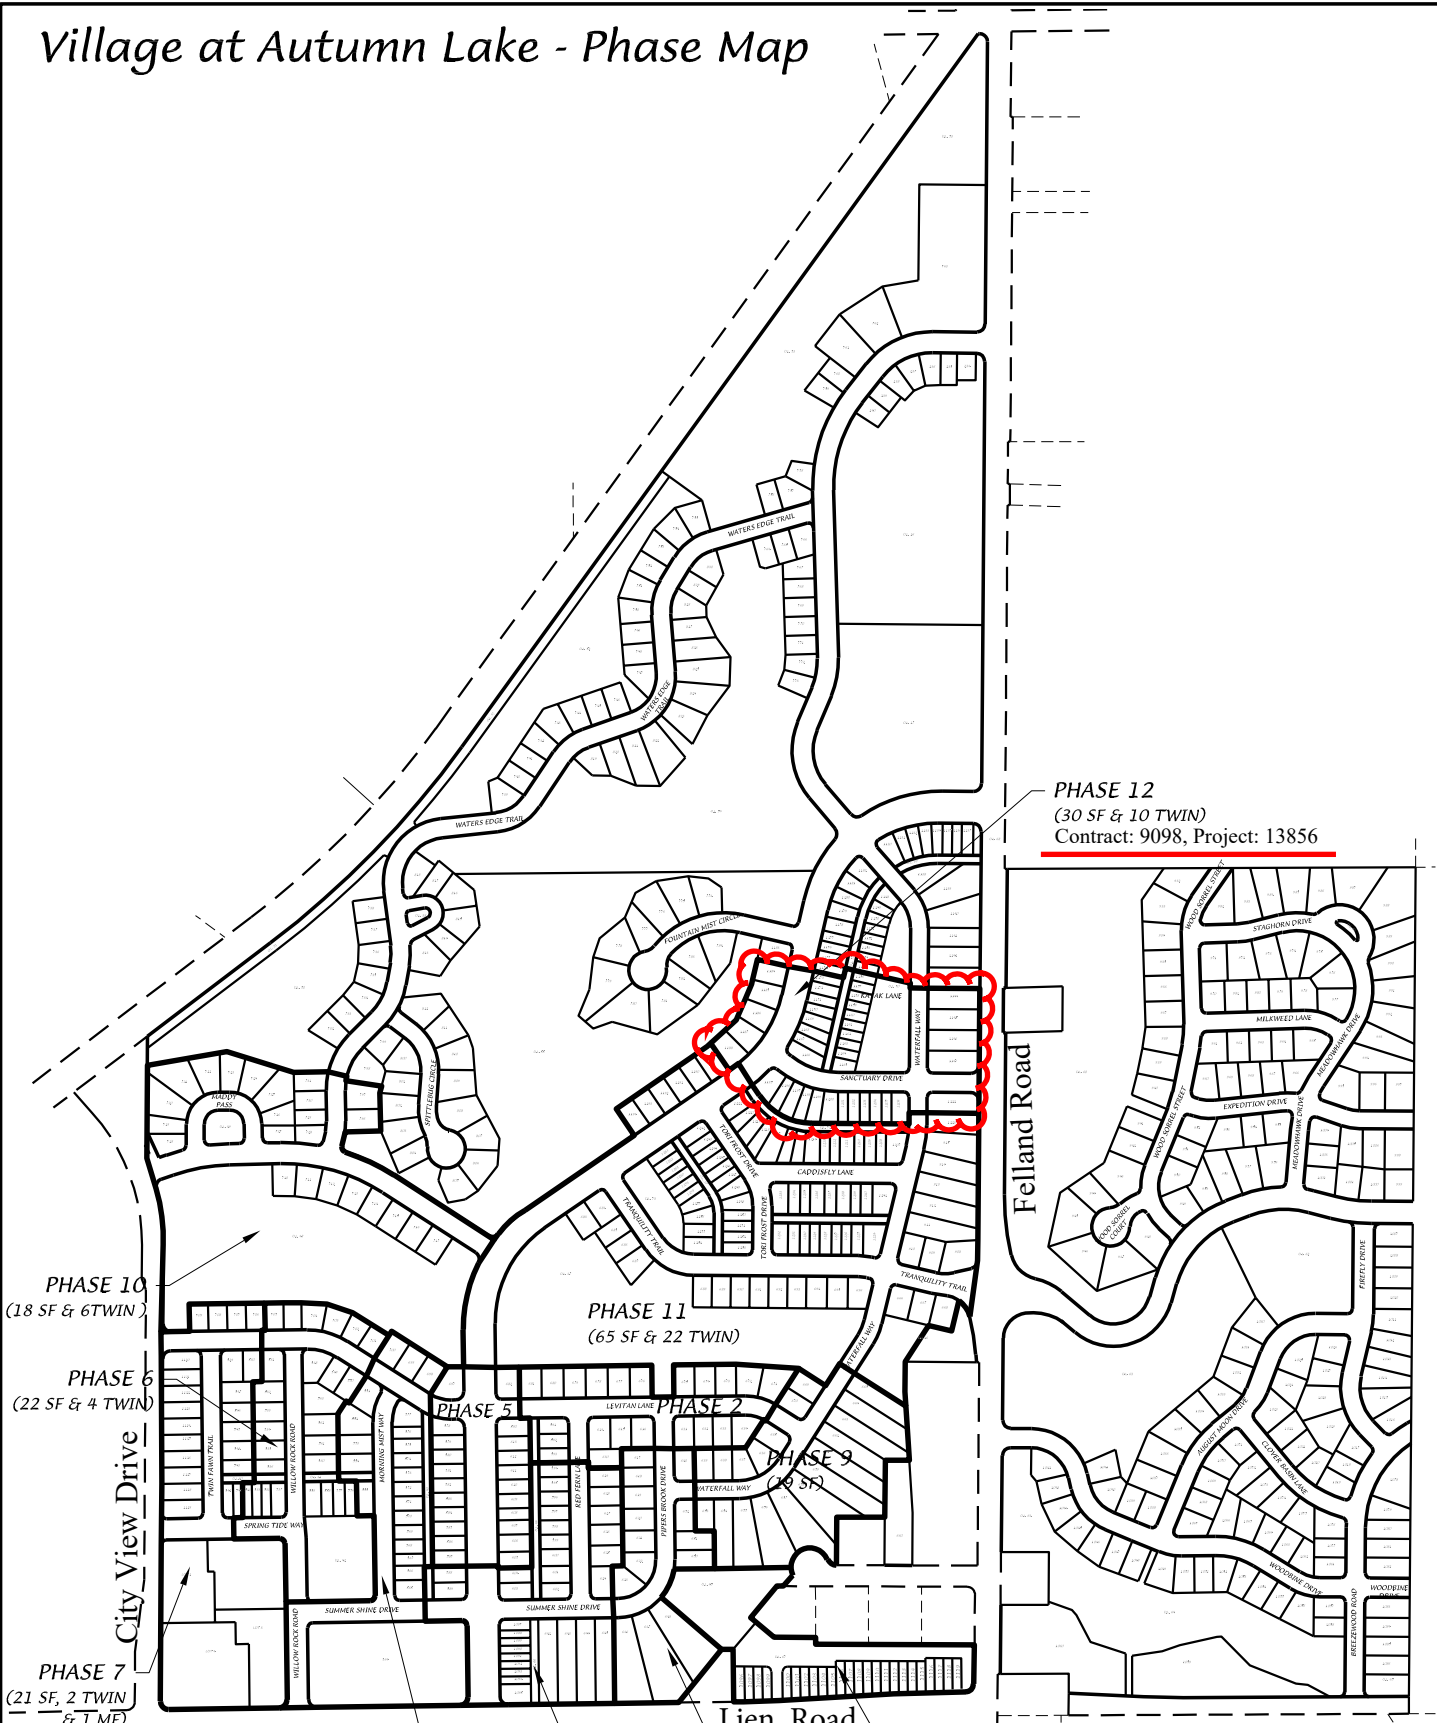

PHASE 12
 (30 SF & 10 TWIN)
 Contract: 9098, Project: 13856

PHASE 10
 (18 SF & 6TWIN)

PHASE 6
 (22 SF & 4 TWIN)

PHASE 7
 (21 SF, 2 TWIN & 1 MF)

PHASE 11
 (65 SF & 22 TWIN)

PHASE 5

PHASE 2

PHASE 9
 (29 SF)

PHASE 4

PHASE 1

PHASE 3

PHASE 8
 (PH8-10 TWIN)
 (PH8B-14 TWIN)

DATE: 07-29-21

F.N.: 20-05-155

REV.

DRAWN BY: ATF

U:/USER/1407117/DRAWINGS/PHASE MAP.DWG

D'ONOFRIO KOTTKE AND ASSOCIATES, INC.

7530 Westward Way, Madison, WI 53717
 Phone: 608.833.7530 • Fax: 608.833.1089
 YOUR NATURAL RESOURCE FOR LAND DEVELOPMENT



Scale 1" = 600'

