


MADISON, WISCONSIN

CITY OF MADISON

ENGINEERING DIVISION DEPARTMENT OF PUBLIC WORKS PLAN OF PROPOSED IMPROVEMENT

WEST BADGER ROAD SALT BARN

PROJECT NO. 44001 CONTRACT NO. 8605

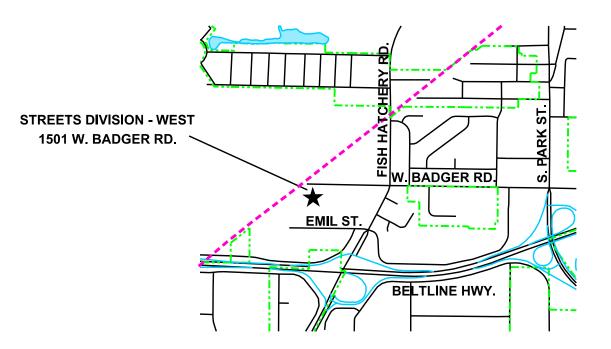

SHEET INDEX

TITLE SHEET

GS-1 GENERAL LOCATION PLAN

- 1 SITE PLAN
- 2 CONCEPTUAL PLANS AND ELEVATIONS
- 3 CONCEPTUAL INTERIOR ELEVATIONS
- 4 ELECTRICAL FLOOR PLAN
- 5 LIGHTING PLAN


PUBLIC WORKS PROJECT APPROVED BY


RESOLUTION:


FILE ID:


DATE:

PUBLIC WORKS IMPROVEMENT DESIGN
APPROVED BY
DATE

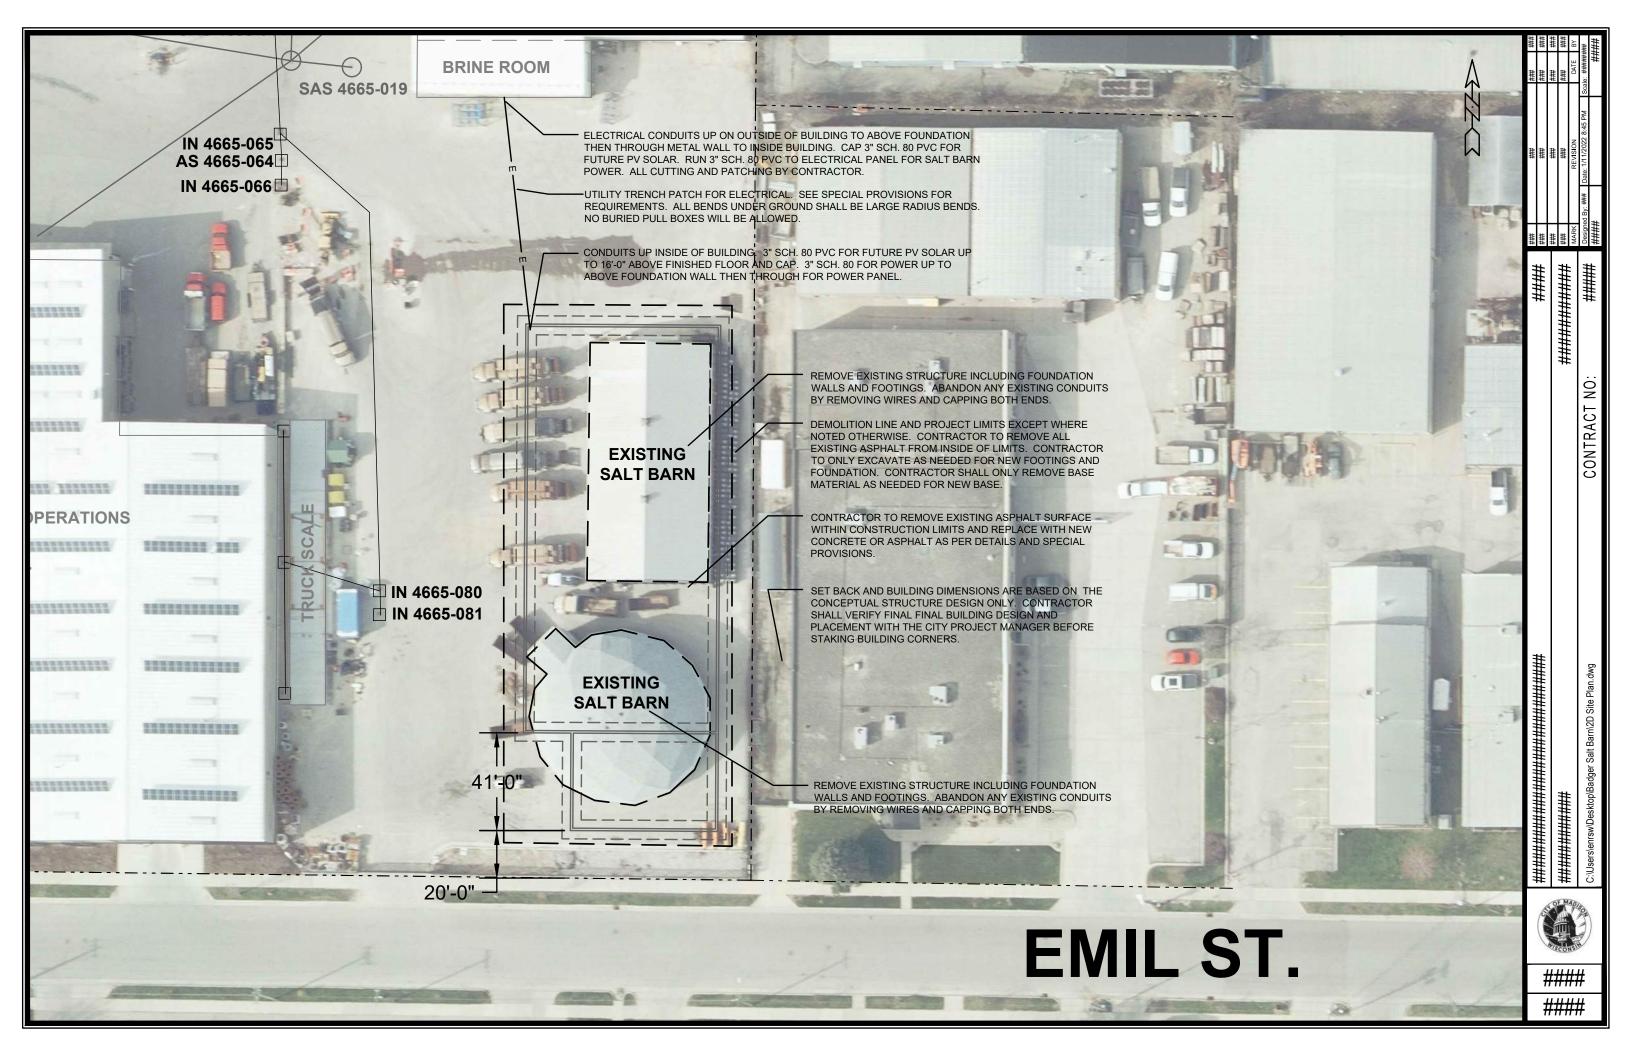


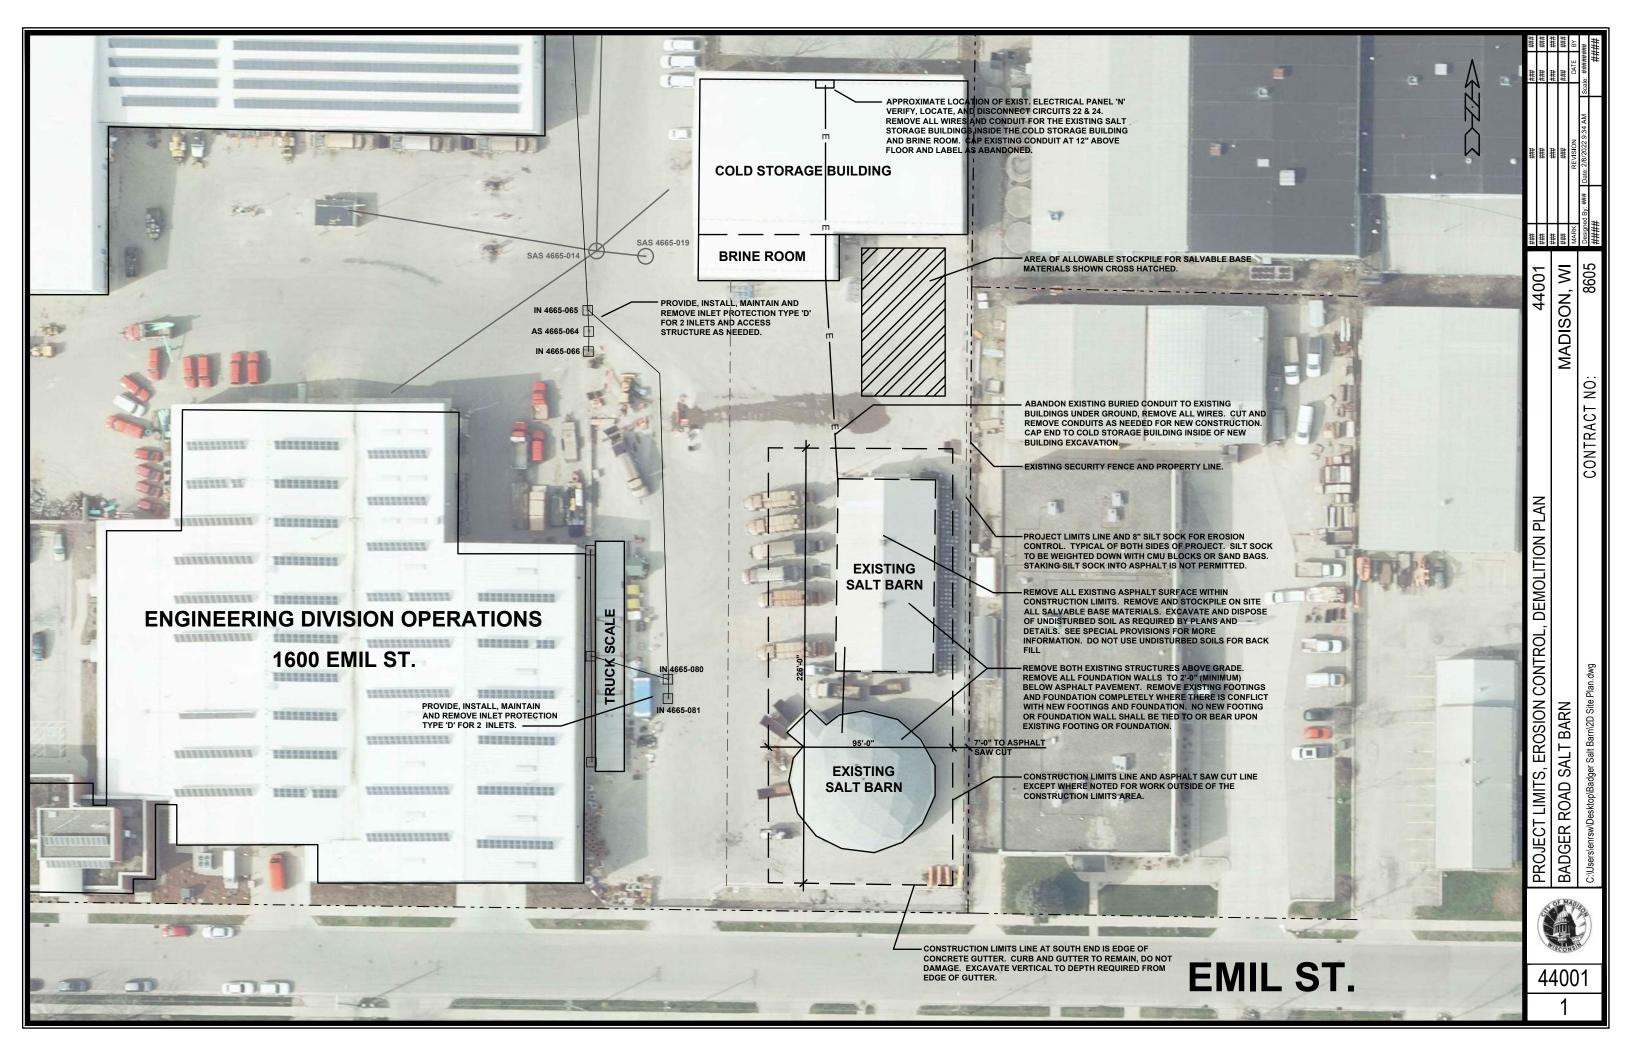

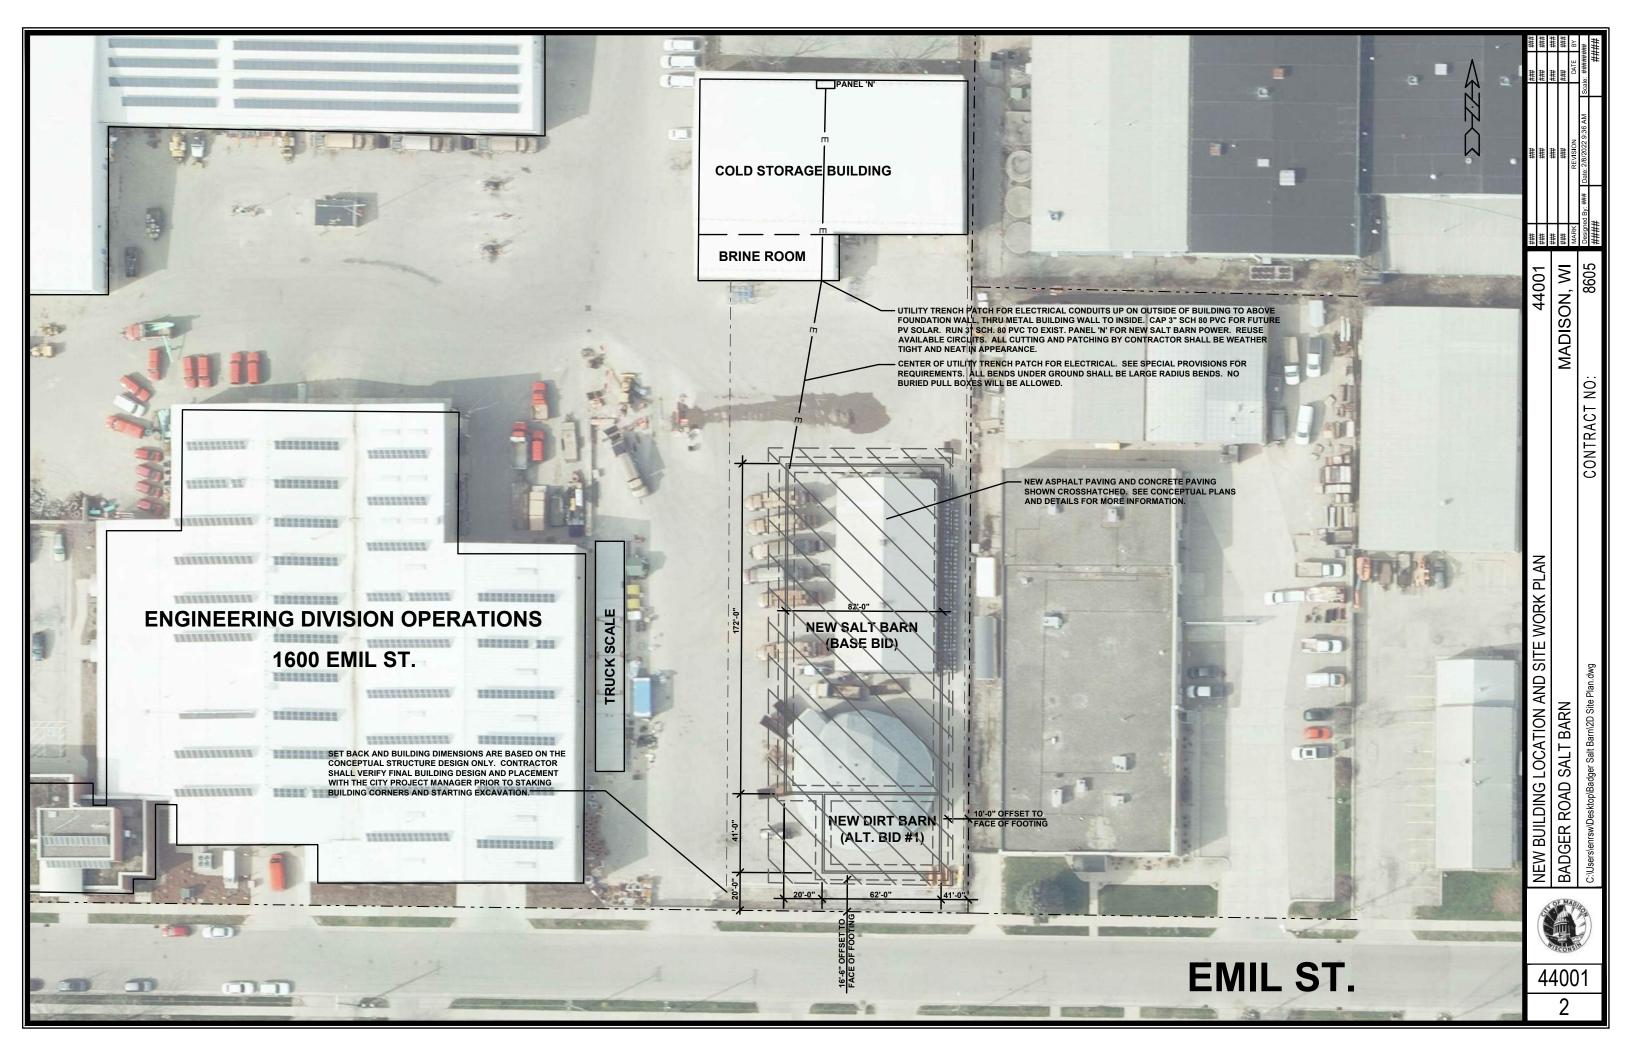

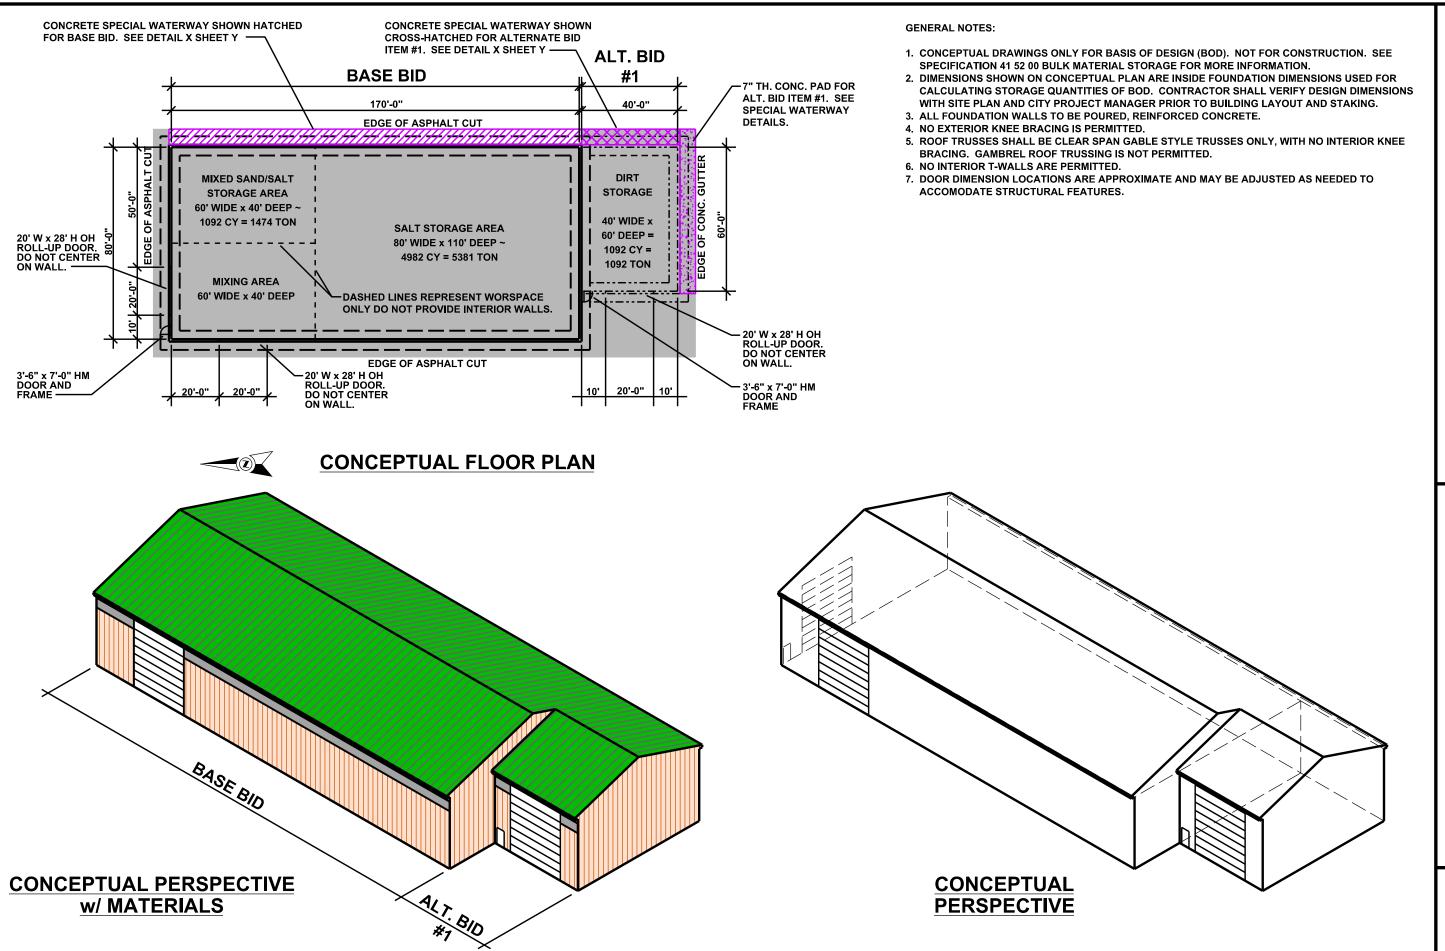

ENGINEERING BARN 8605 . SALT F MADISON - E CONTRACT { BADGER RD. ЧО WEST CITY CONCEPTUAL PLAN AND PERSPECTIVES 3

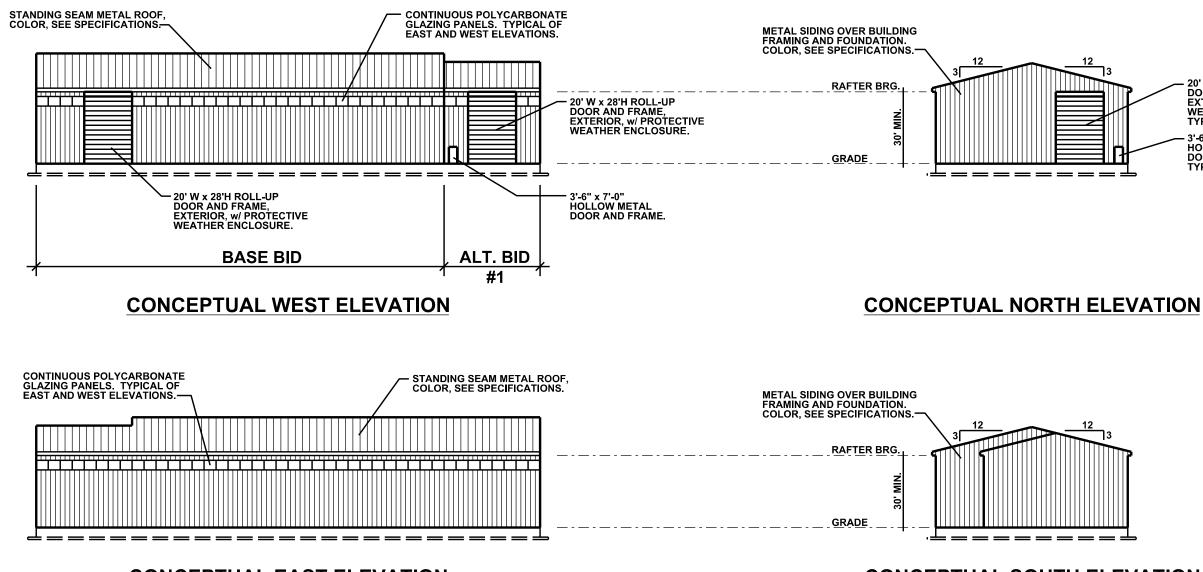

CONCEPTUAL EAST ELEVATION

CONCEPTUAL SOUTH ELEVATION

- 20' W x 28'H ROLL-UP DOOR AND FRAME, EXTERIOR, w/ PROTECTIVE WEATHER ENCLOSURE. TYPICAL OF 3. - 3'-6" x 7'-0" HOLLOW METAL DOOR AND FRAME. TYPICAL OF 2.

CITY OF MADISON - ENGINEERING CONTRACT 8605 WEST BADGER RD. SALT BARN
CONCEPTUAL EXTERIOR ELEVATIONS
4