



Location

2206-2208 University Avenue

Project Name

University Heights Apartments

Applicant

Mark Hammond, MSP Real Estate
Kalbro Investments, LLC


Request

Approve amended plans for a six-story mixed-use building with approximately 800 square feet of commercial space and 79 apartments


Public Hearing Date

Plan Commission

February 21, 2022

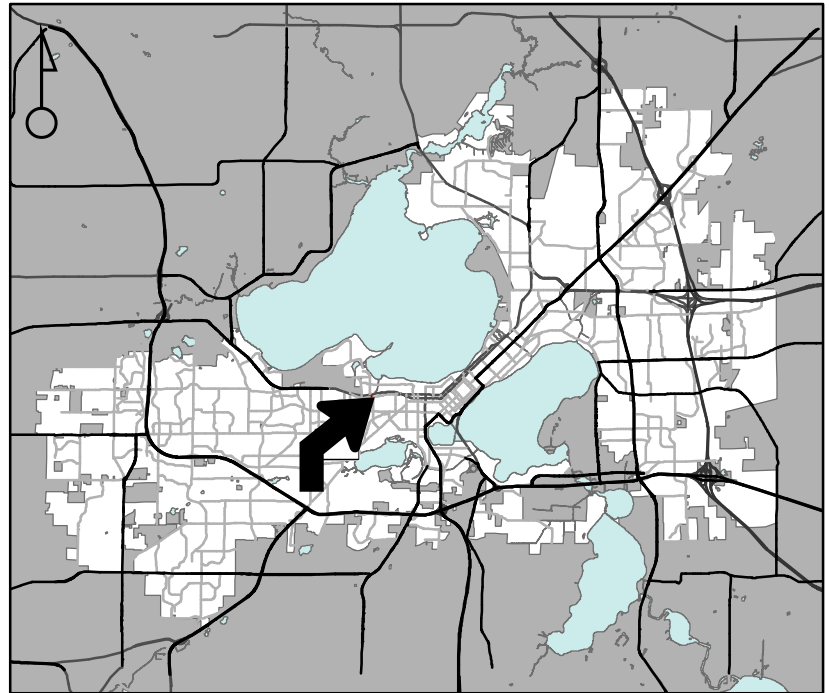

For Questions Contact: Colin Punt at: 243-0455 or cpunt@cityofmadison.com or City Planning at 266-4635

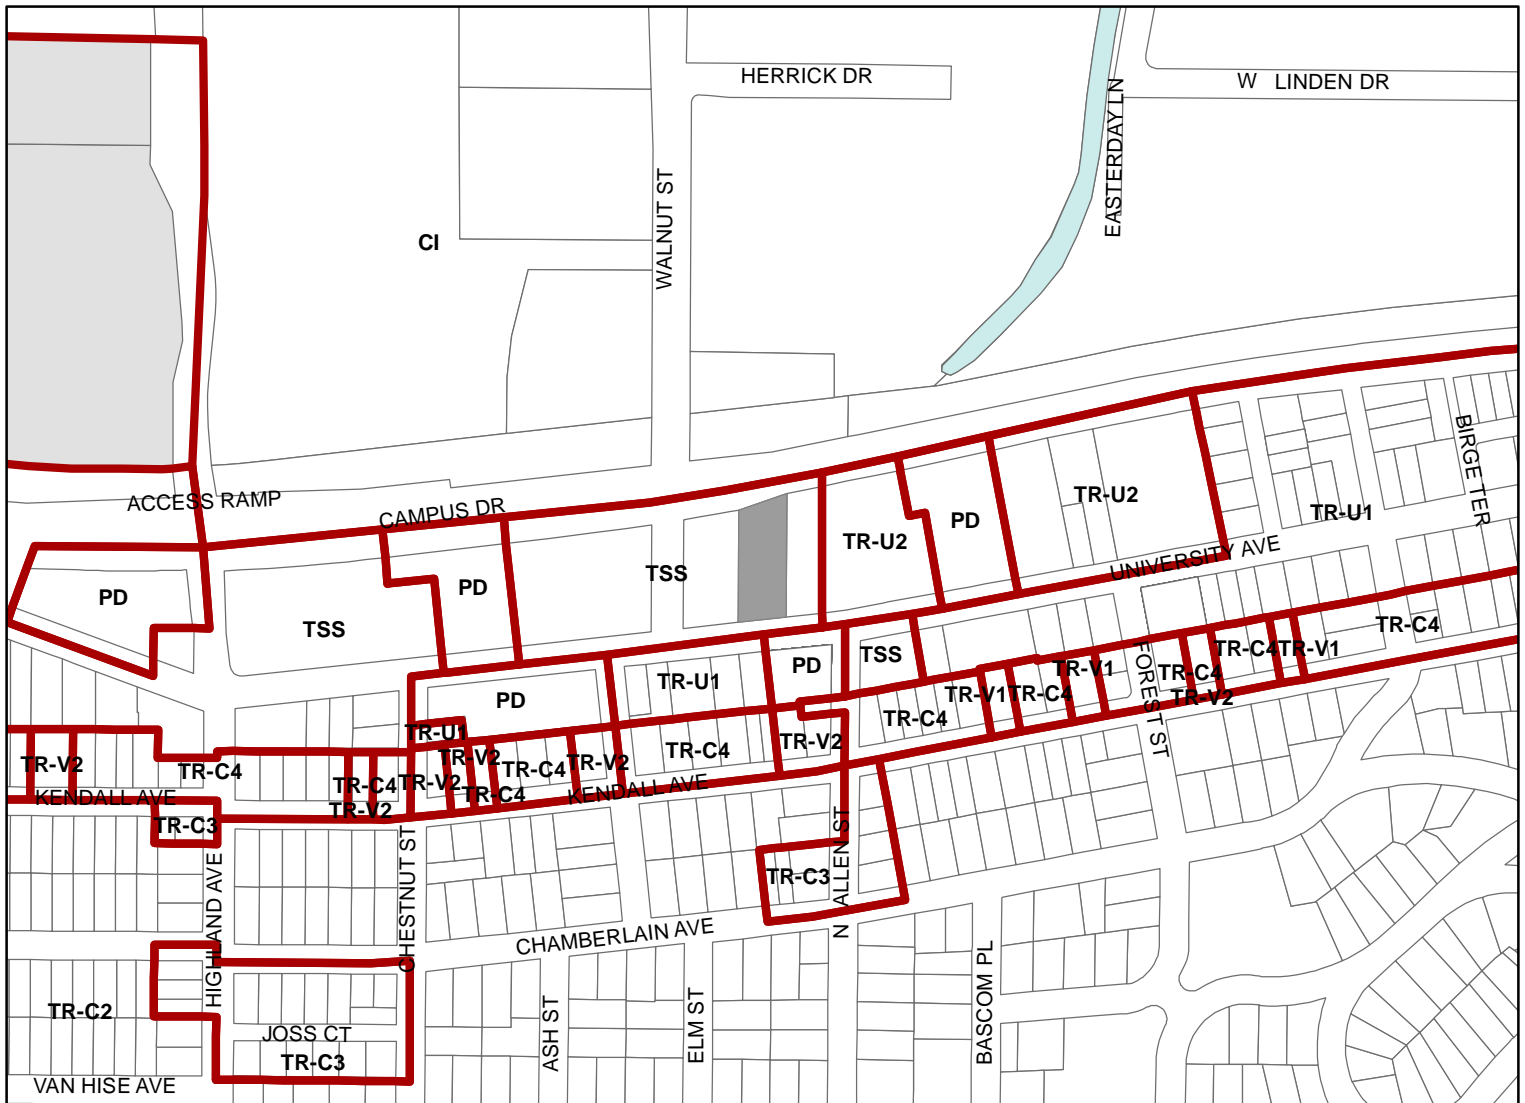

Scale : 1" = 400'

City of Madison, Planning Division : - : Date : -

