




Location
2902 Dryden Drive

Project Name
Prism II


Applicant
Alan Steinhauer, Prism Development, LLC /
Kevin Burow, Knothe & Bruce Architects

Proposed Use
Demolish former bank to construct a
four-story, 45-unit apartment building in
a planned multi-use site

Public Hearing Date
Plan Commission
March 7, 2022

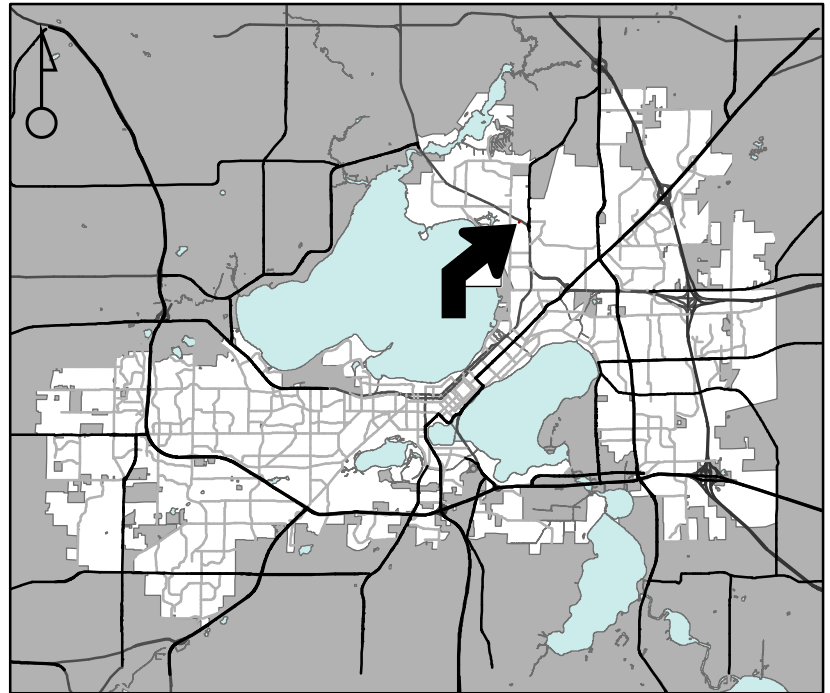

For Questions Contact: Chris Wells at: 261-9135 or cwells@cityofmadison.com or City Planning at 266-4635

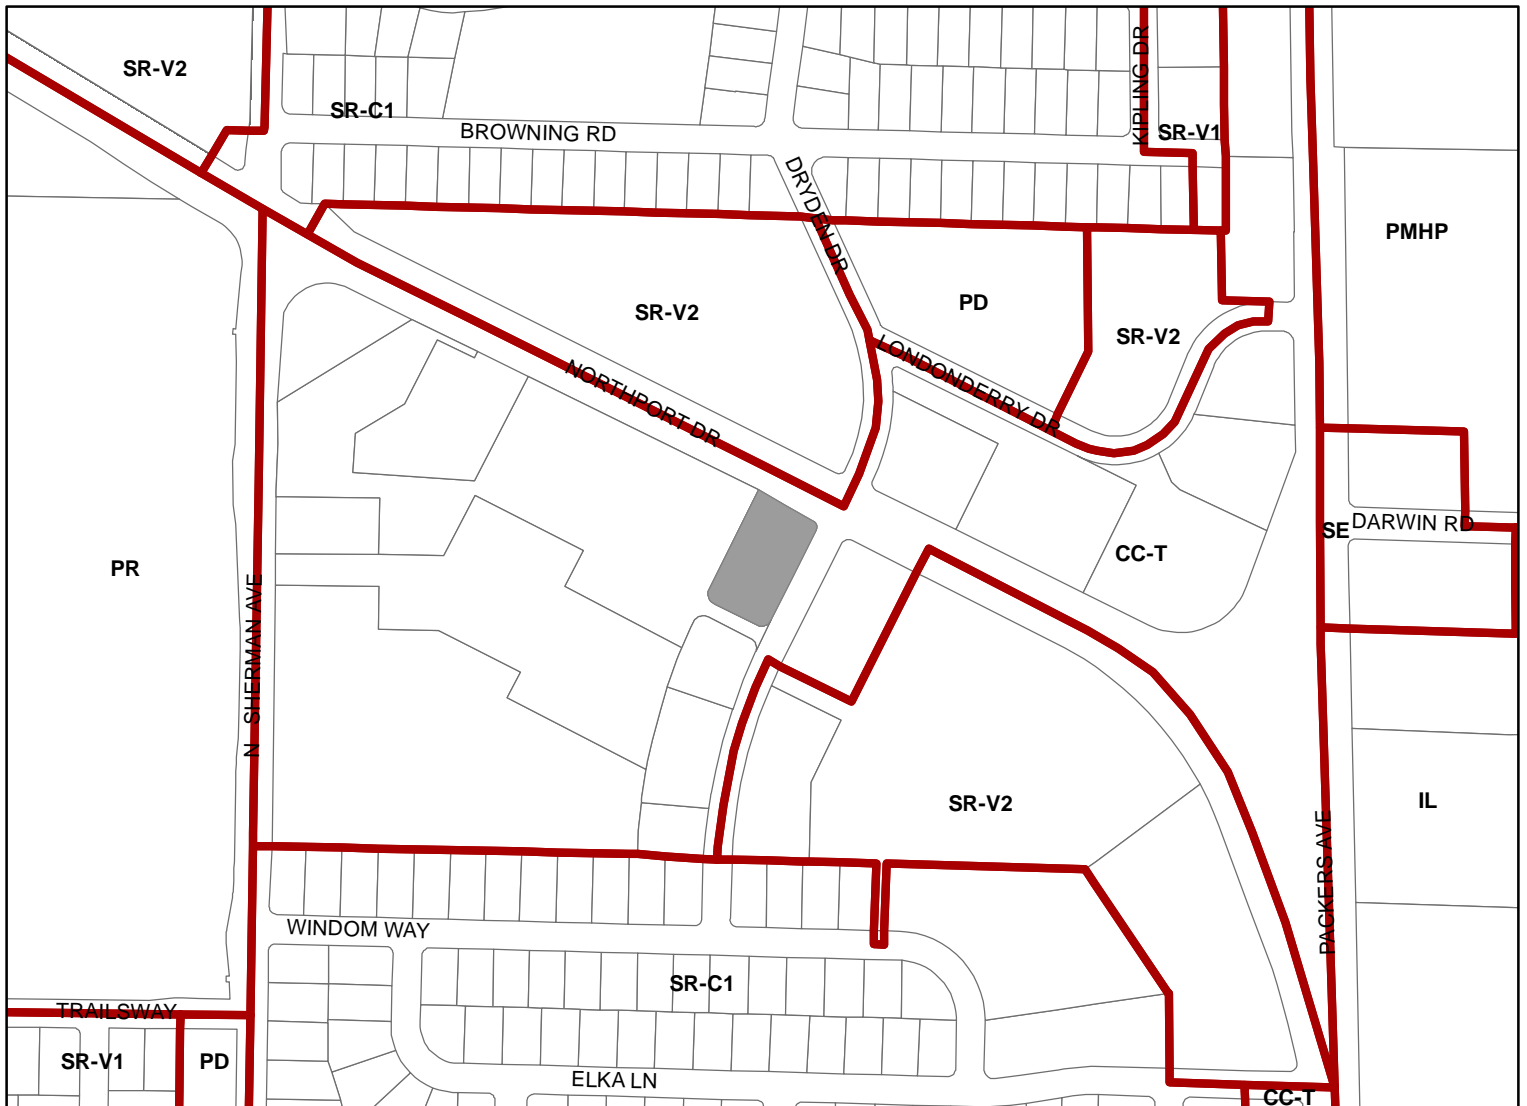

Scale : 1" = 400'

City of Madison, Planning Division : JC : Date : 1-18-22

