



Majestic Theatre - First Floor

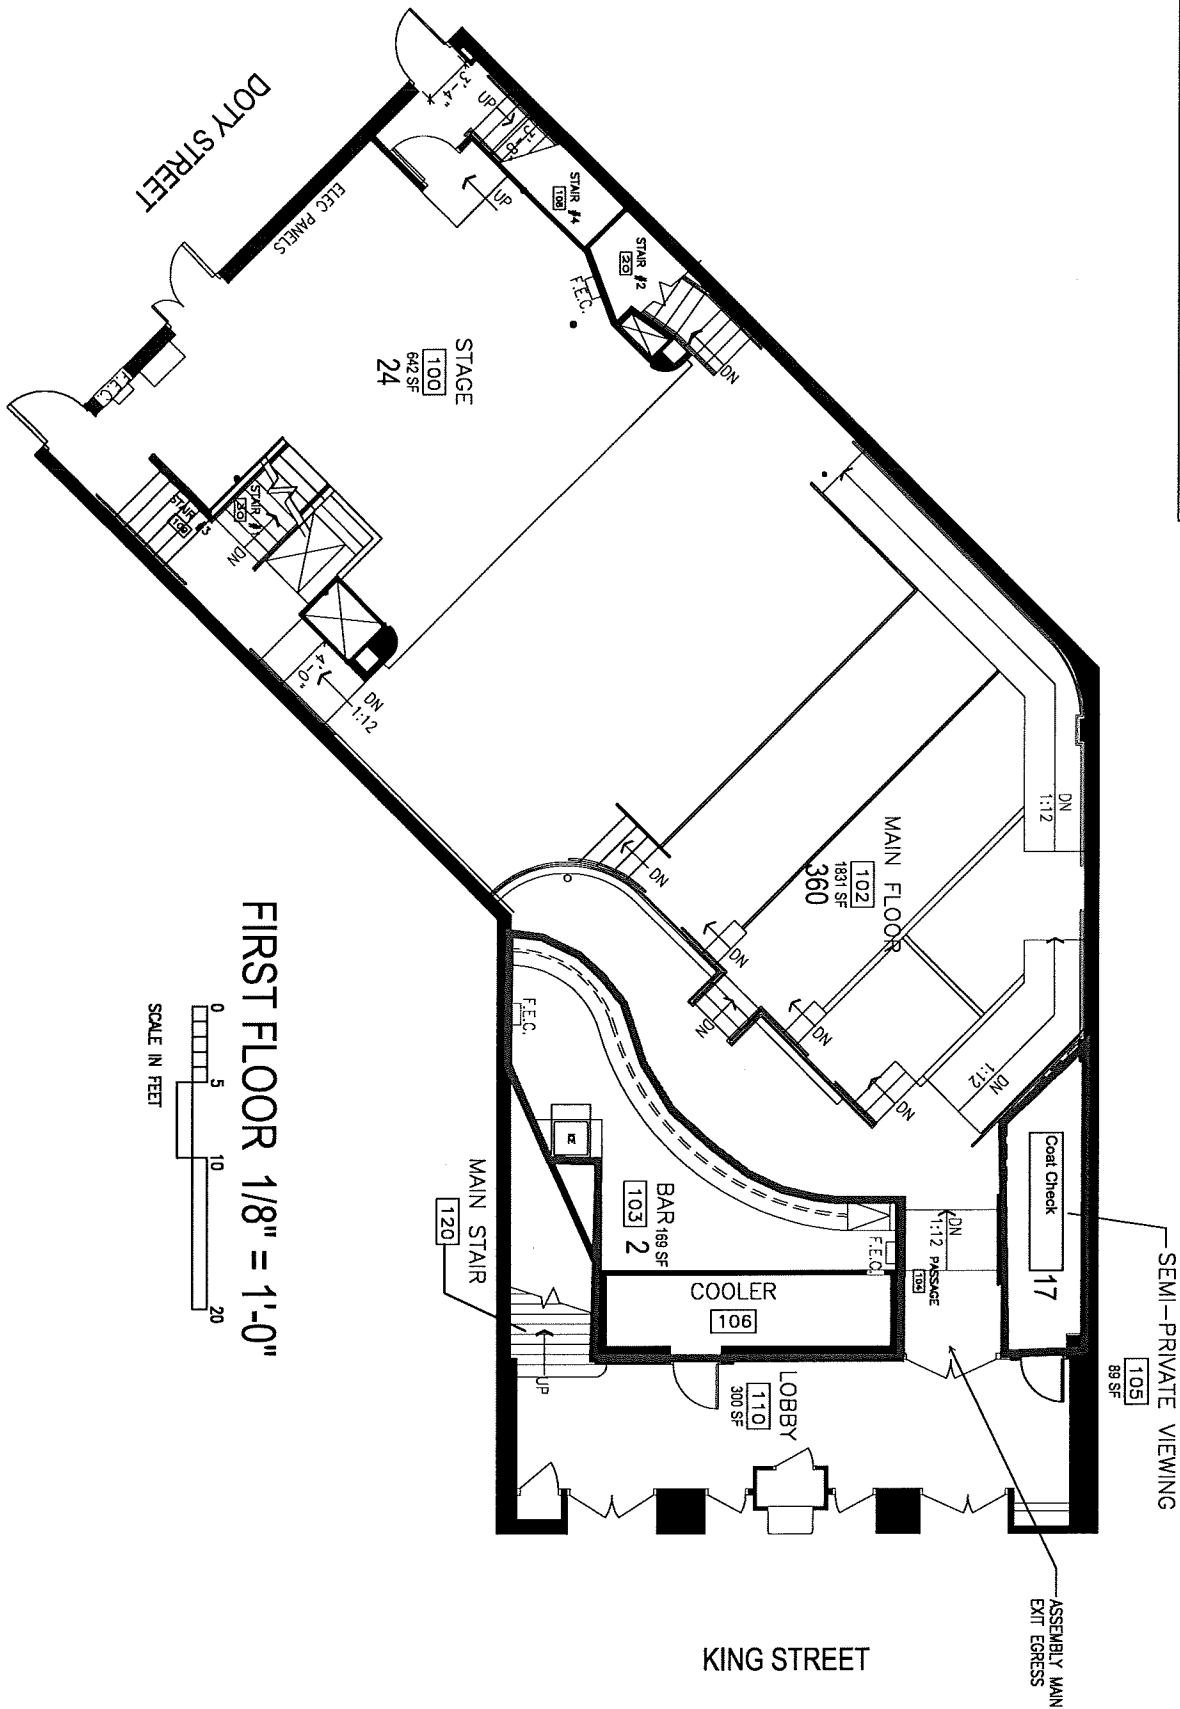

Architectural floor plan of the second level of a building. The plan shows various rooms including an Office (202), Marquee Room (200), Crawlspace (203), Balconies (211, 212), Dressing Area (230), Dressing Room (231), Office (235), and several restrooms (201, 204, 205, 224). It also features a North Stair (220), Main Stair (120), and a Coat Closet (205). A scale bar indicates 1/8 inch equals 1 foot. The plan is labeled "SECOND LEVEL 1/8" = 1'-0"

MAJESTIC THEATER

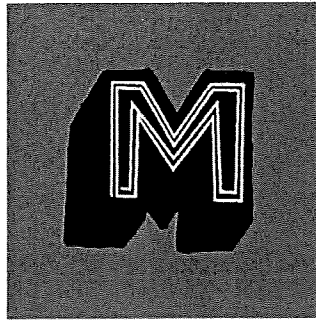

BEER/CIDER/SELTZER

DRAFT 16 OZ \$8

BUD LIGHT
GOOSE ISLAND NEXT COAST
VINTAGE MOSASAUR
DOOR COUNTY LITTLE SISTER
NEW GLARUS SPOTTED COW
STELLA ARTOIS
WBC BADGER CLUB
GENTRY'S ROSE CIDER

BIG CANS \$12

PBR 24 oz
BUD LIGHT 25 oz
BUSCH LIGHT 25 oz
BUDWEISER 25 oz
ESTRELLA JALISCO 24 oz
SYLVEE KOOZIES

\$4

19.2 OZ CANS \$10

FOUNDERS ALL DAY IPA
DOG FISH HEAD SEA QUENCH
WHITE CLAW SPIKED SELTZER

16 OZ CANS \$8

GOOSE ISLAND IPA
BELLS TWO HEARTED IPA
SURLY XTRA CITRA APA
GOOSE ISLAND 312 WHEAT
KROMBACHER PILSNER
MODELO ESPECIAL
BRECKENRIDGE NITRO IRISH STOUT
POTOSI TANGERINE IPA
BON & VIV SPIKED SELTZER
UPLAND CHAMPAGNE VELVET PILSNER

12.OZ CANS \$7

DOOR COUNTY PALLET JACK IPA
WARPIGS FOGGY GEEZER IPA
MOBCRAFT LOW PHUNK SOUR
ONE BARREL PENGUIN APA
ONE BARREL COMMUTER KOLSCH
NEW BELGIUM FAT TIRE AMBER
MAGIC HAT BARROOM HERO BROWN
STELLA SPRITZER
BLAKES EL CHAVO

SPIRITS/WINE

WELL: \$8/\$12 CALL: \$10/\$14

VODKA

TITO'S HANDMADE VODKA
THREE OLIVES CHERRY
BELVEDERE

GIN

TANQUERAY
HENDRICK'S

RUM

BACARDI
CAPTAIN MORGAN
MALIBU

WHISKEY

JACK DANIEL'S
CROWN ROYAL
JAMESON
TULLAMORE DEW
BULLEIT
BLACKENED
J. HENRY
MAKER'S MARK
WOODFORD RESERVE
TEMPLETON RYE

BRANDY

KORBEL

TEQUILA

MILAGRO

COCKTAILS \$12

FATASS MARGARITA
LONG ISLAND ICED TEA
SOULBOXER OLD
FASHIONED

MISC.

FIREBALL
JÄGERMEISTER
RUMPLE MINZE

WINE \$14

UPPERCUT RED
UPPERCUT WHITE

N/A BEVERAGES

ÜBR WATER
BUBBL'R
FORAGE KOMBUCHA
COCK 'N BULL GINGER BEER
RED BULL
SODA
O'DOUL'S