
## CRG | Madison Park + Regent


**JCAC Submission** 

Thursday, March 17, 2022

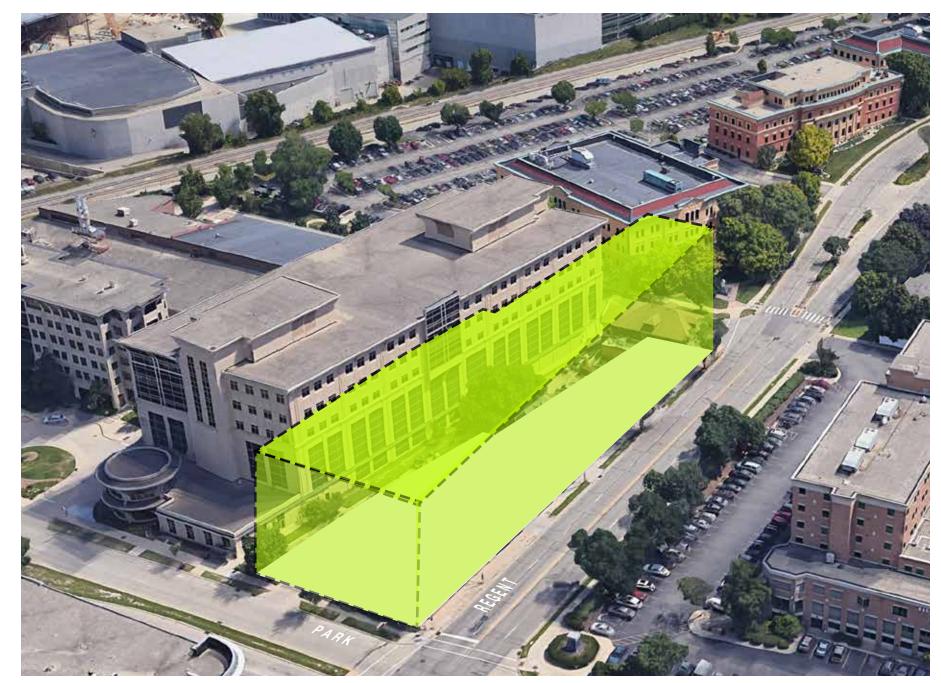


 ${\tt CONCEPT} \mid {\tt JCAC} \ {\tt SUBMISSION} \ \mid {\tt LOCATOR} \ {\tt MAP}$ 



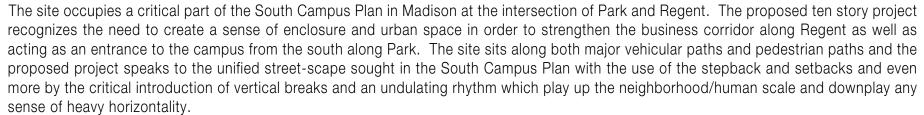

The approach to detailing is deeply rooted in tradition, but expresses the sense of a pedestrian scale, of texture, warmth and architecture with a base, middle and top with a contemporary, forward looking vocabulary. It speaks to what Madison is and what it can be.

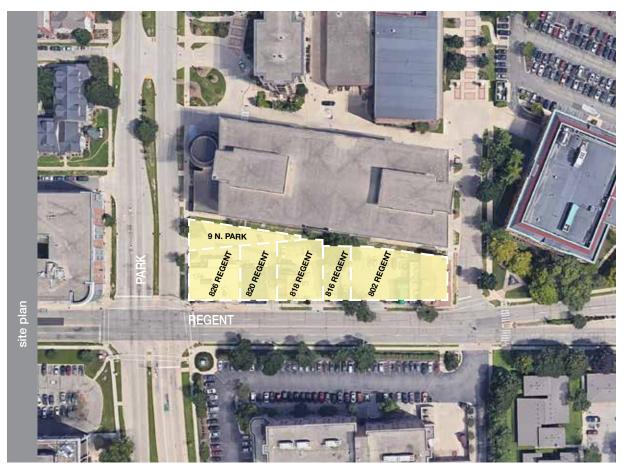

















CONCEPT | JCAC SUBMISSION | CONTEXT PHOTOS

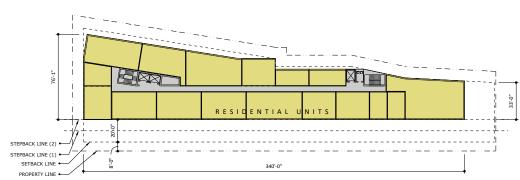


FLOOR 10




FLOORS 5-8

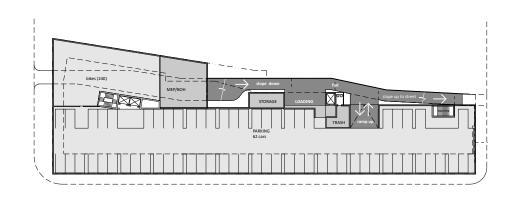


**BASMENT** 

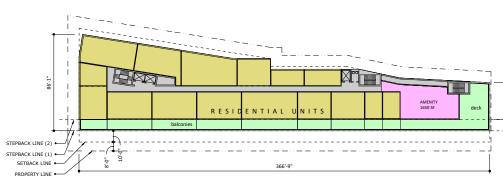


FLOOR 9

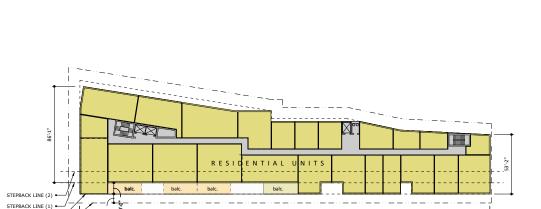

FLOORS 2-4

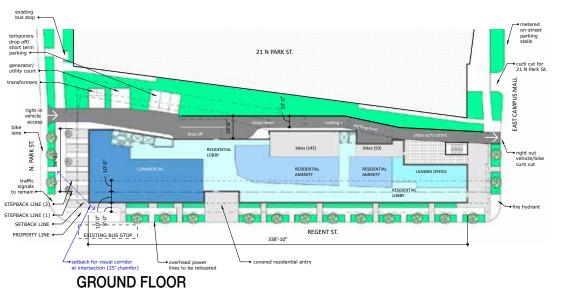


SECTION LOOKING EAST

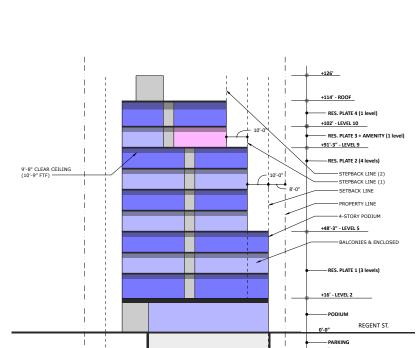



**AERIAL VIEW OF MASSING** 


CONCEPT | JCAC SUBMISSION | PLANNING


NTS

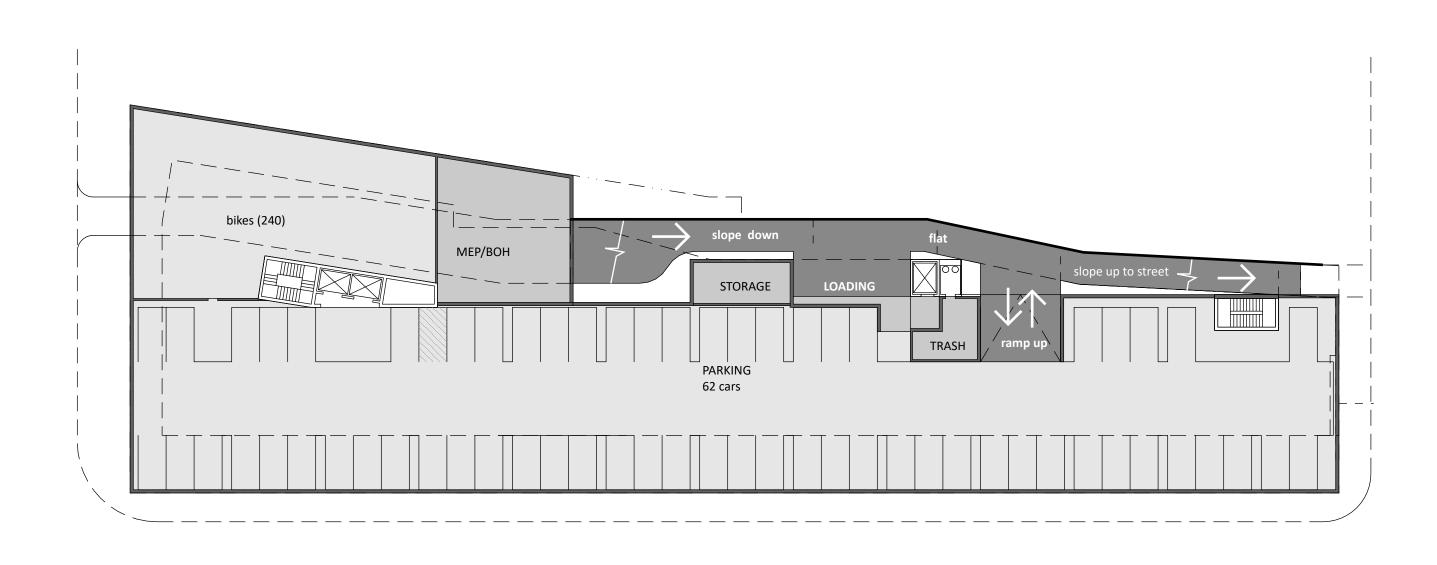


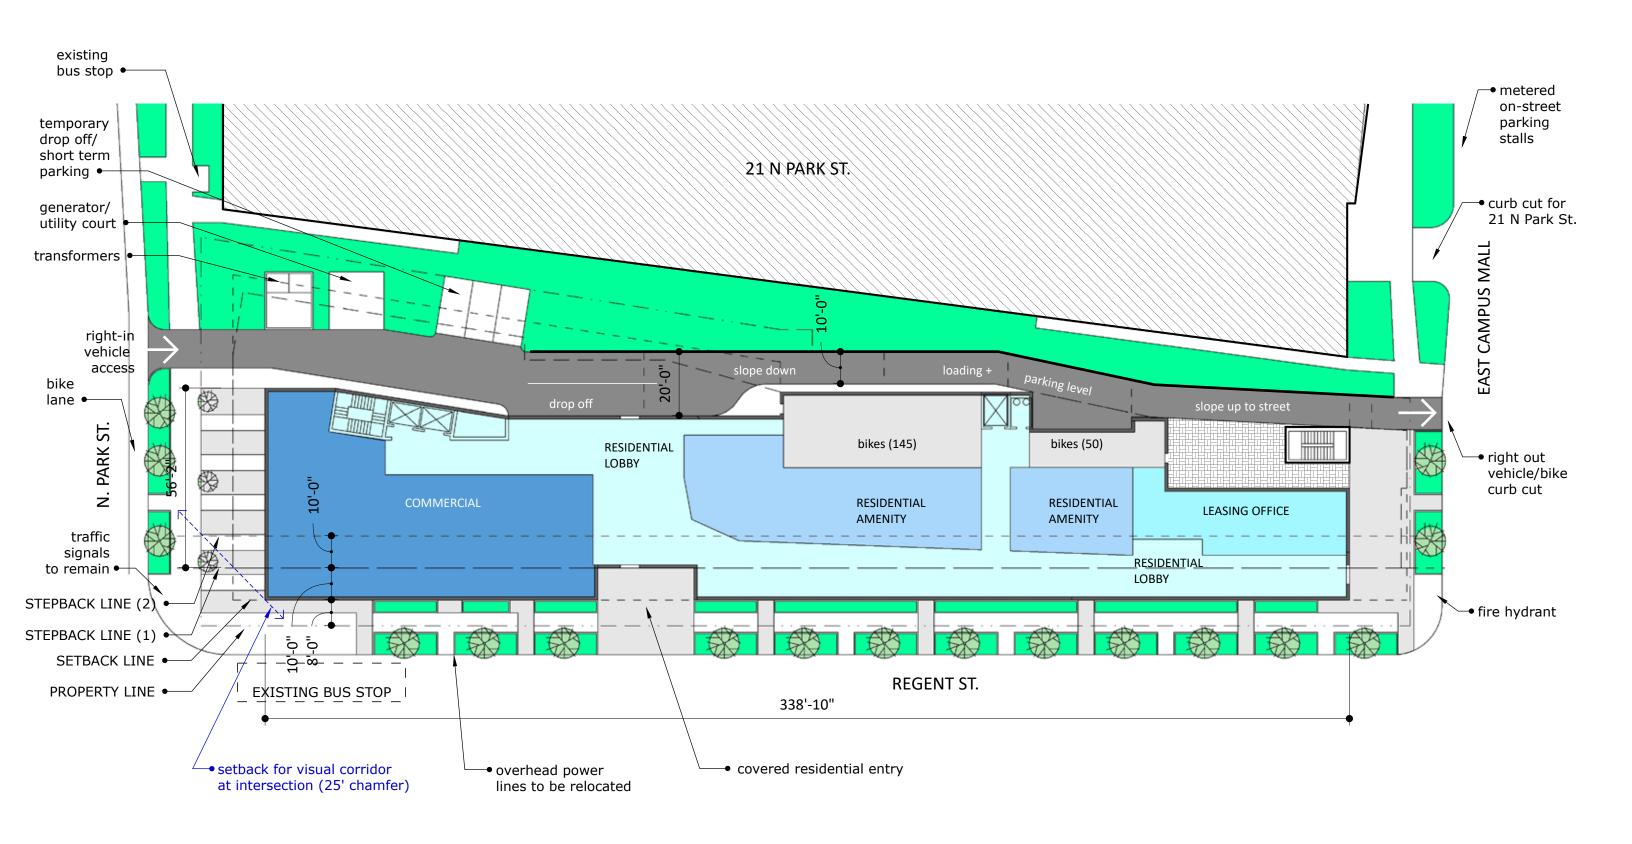


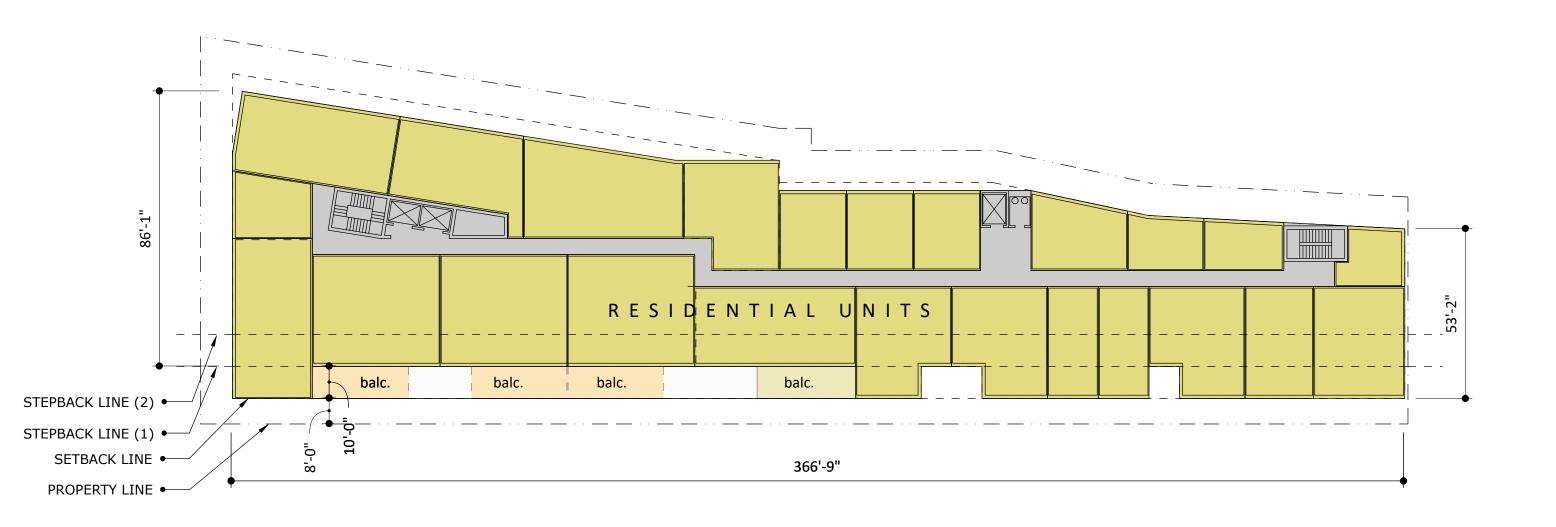

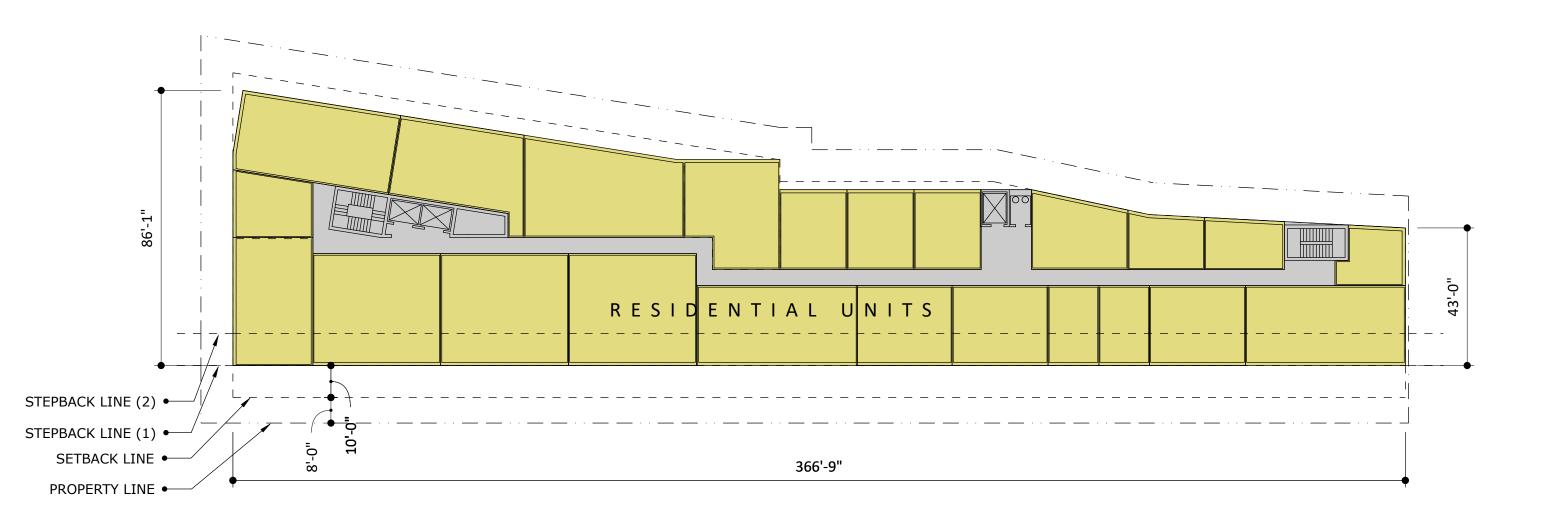


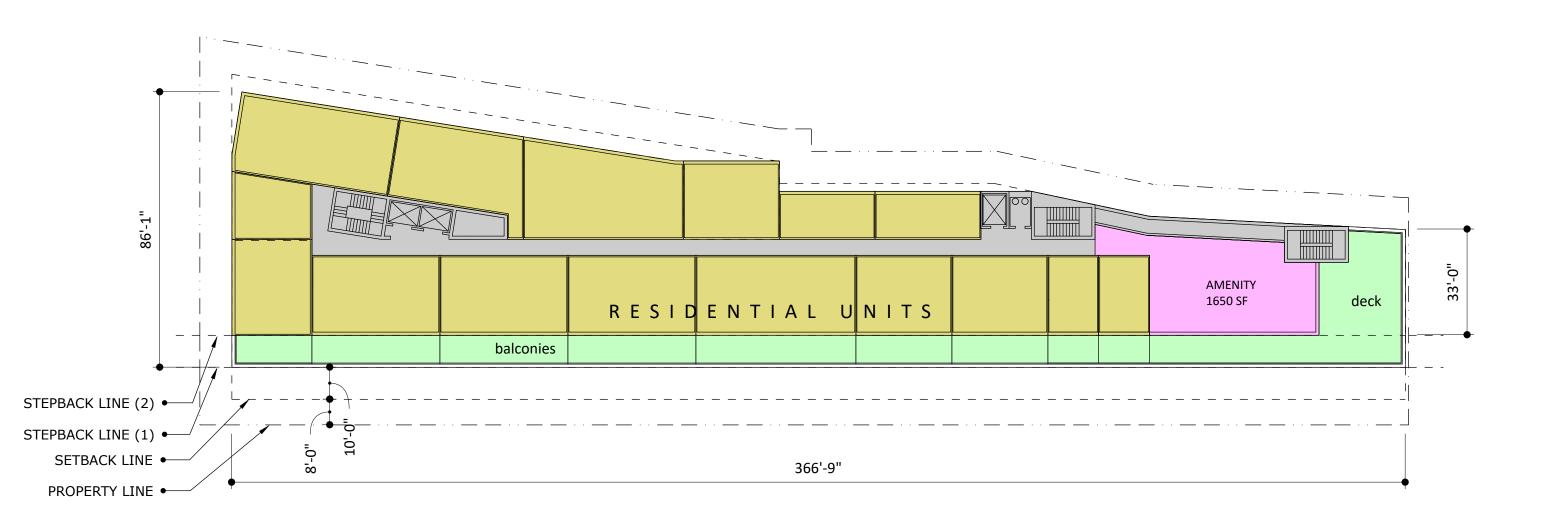


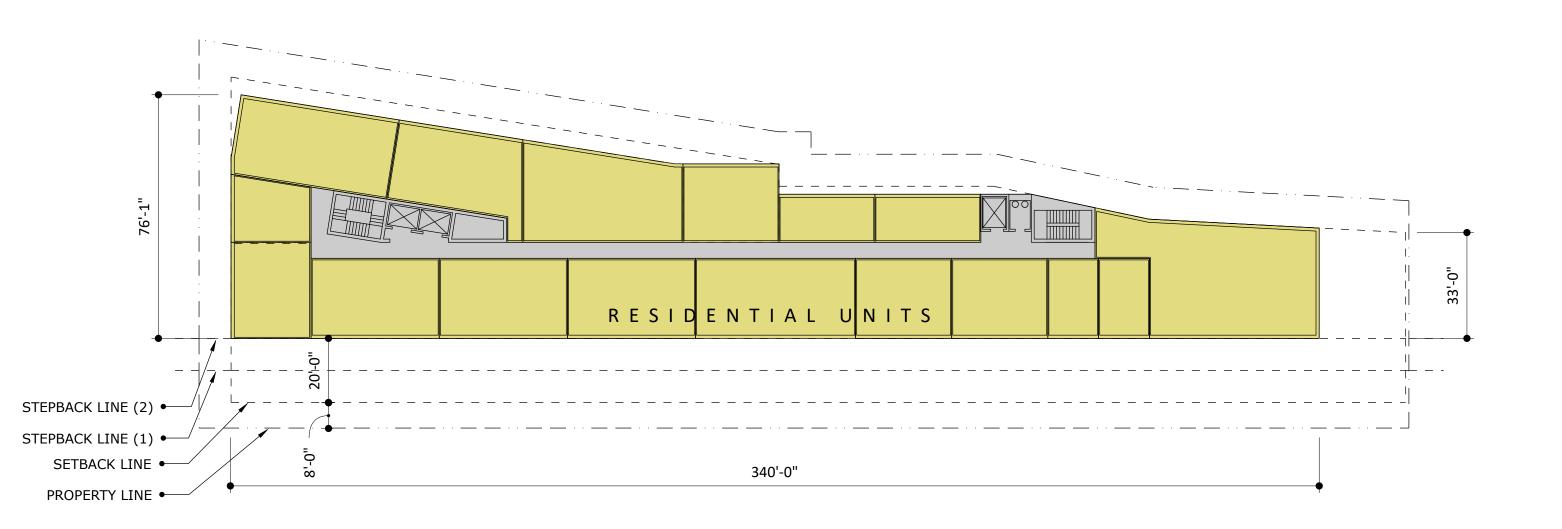


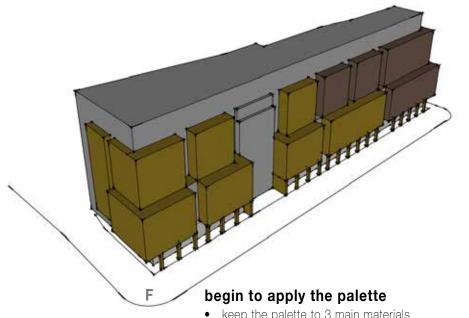



- keep the palette to 3 main materials
- use the materials to enhance the weight, lightness of the masses while breaking them down
- reinforce the human scale with texture

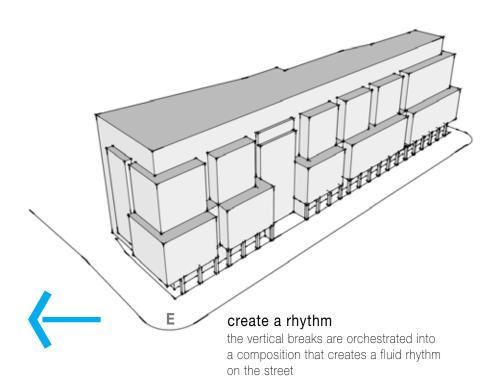

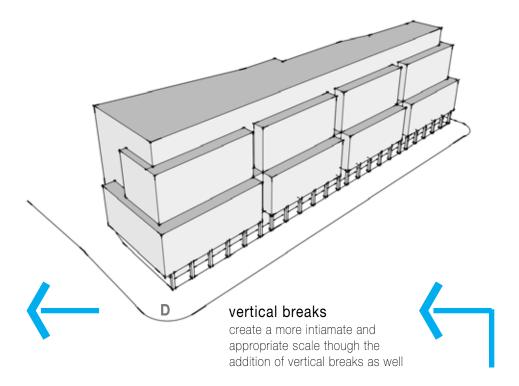


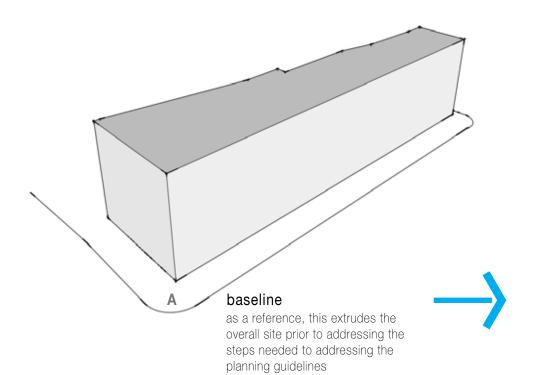


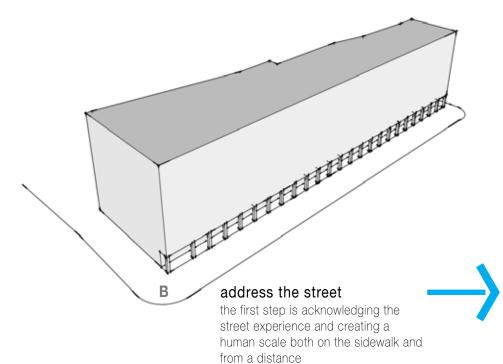

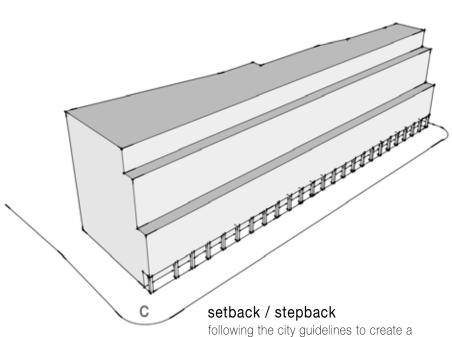

composition which doesn't overpower the street/neighborhood. Hold back from the property line and then step back at the 5th and 9th floor to right-size the basic mass

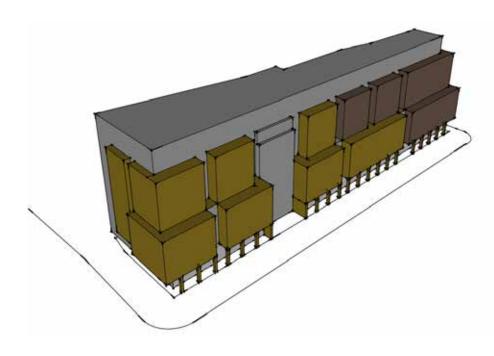

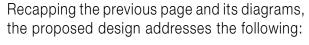

- how the building meets the street in order to create a human-scaled urban experience
- conforming to setback and stepback guidelines for projects of the scale
- providing vertical breaks in the massing to continue to create a scale of building which reinforces the rhythm of the neighborhood
- develop a tight material palette which carries forward the overall approach to a neighborhood scale through color, texture and unit scale/size.


The proposed project establishes a four story base along Park, Regent and E. Campus Dr. clad in a reddish brick. A series of piers and columns at the ground floor establish an anchor for this mass while opening it up substantially with storefront windows to activate the streets with retail spaces and amenities which serve the residents.

Floors 5 through 8 step back from the base and are clad in three different materials which help define the entry along Regent and then create a further punctuation to the building's rhythm from east to west.

Floors 9 and 10 step back from the middle grouping of floors to create an attic quality to the design therein completing the traditional notion of base/middle/top. It will also feel more open and transparent to reinforce the cap.

The material palette changes from darker to lighter in an east west direction to break down the massing and imply a difference in buildings. All of this, along with the window patterns keep the project form feeling overly heavy or massive and instead, provide an appropriately scaled, warm and inviting experience on the street and in the neighborhood.



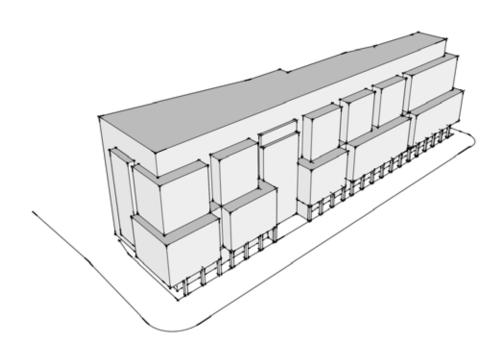













the images portray the sense of color, scale, detailing and materiality that the proposed design is aspiring to - an appreciation of tradition and character expressed with a contemporary voice









CONCEPT | JCAC SUBMISSION | PALETTE + DETAILING



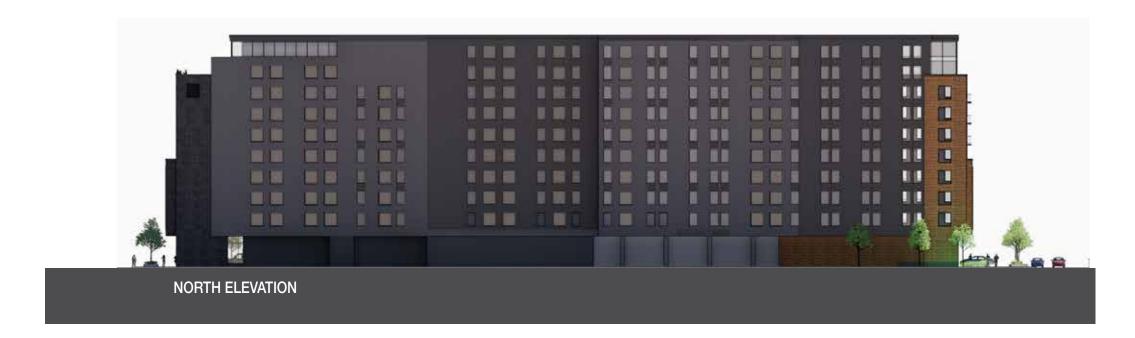





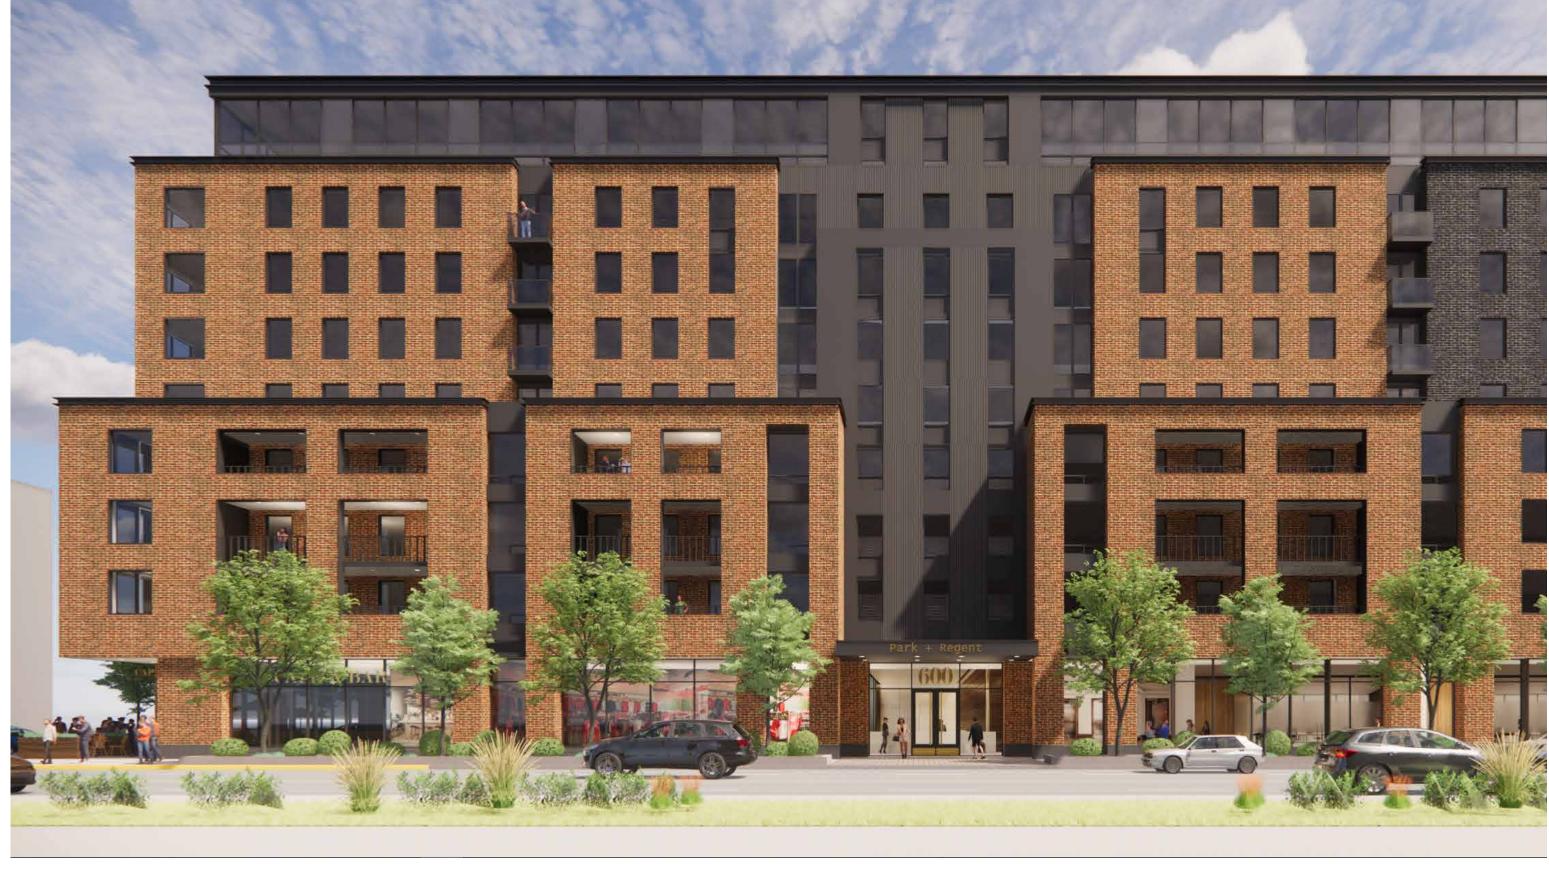




CONCEPT | JCAC SUBMISSION | VIEW LOOKING NORTHEAST ALONG REGENT



CONCEPT | JCAC SUBMISSION | VIEW LOOKING SOUTHEAST FROM PARK

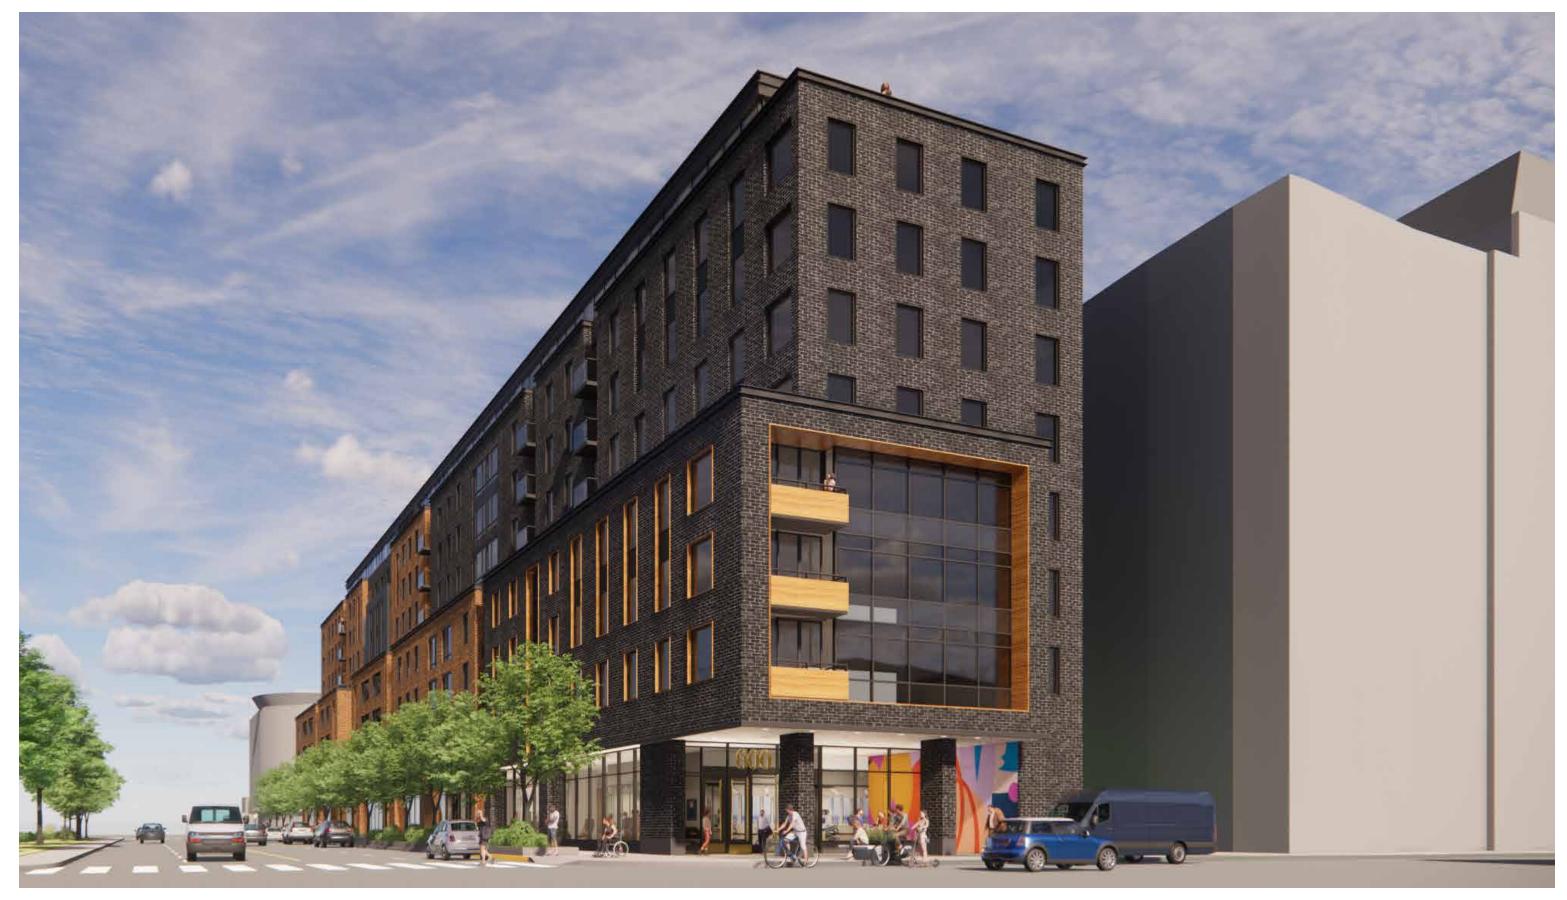




CONCEPT | JCAC SUBMISSION | VIEW LOOKING WEST/NORTHWEST ALONG REGENT

REGENT STREET


21

PARK STREET

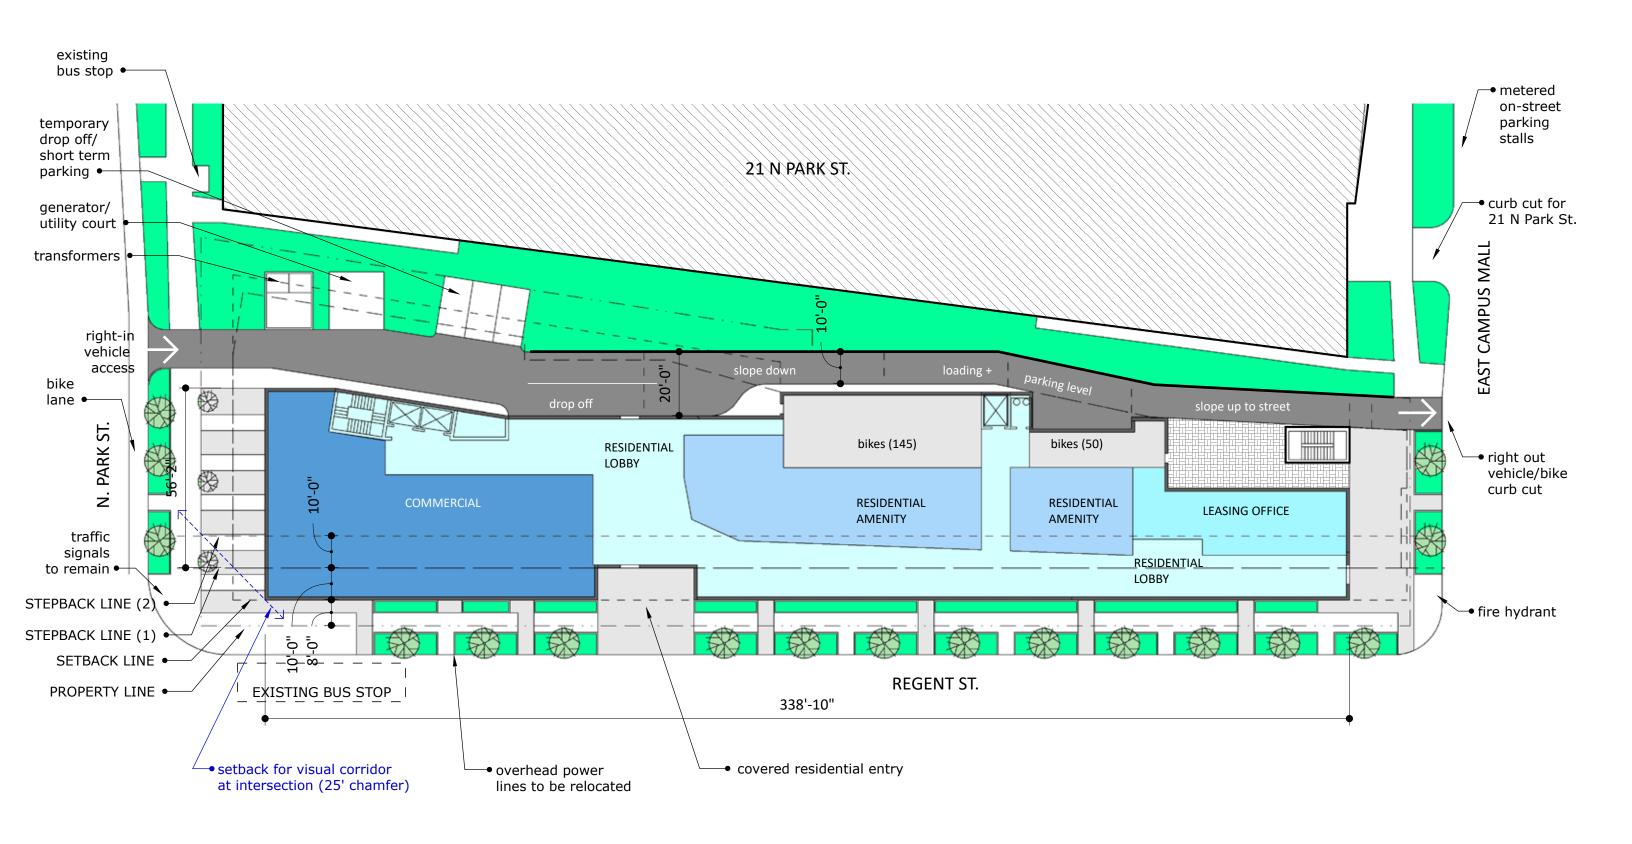







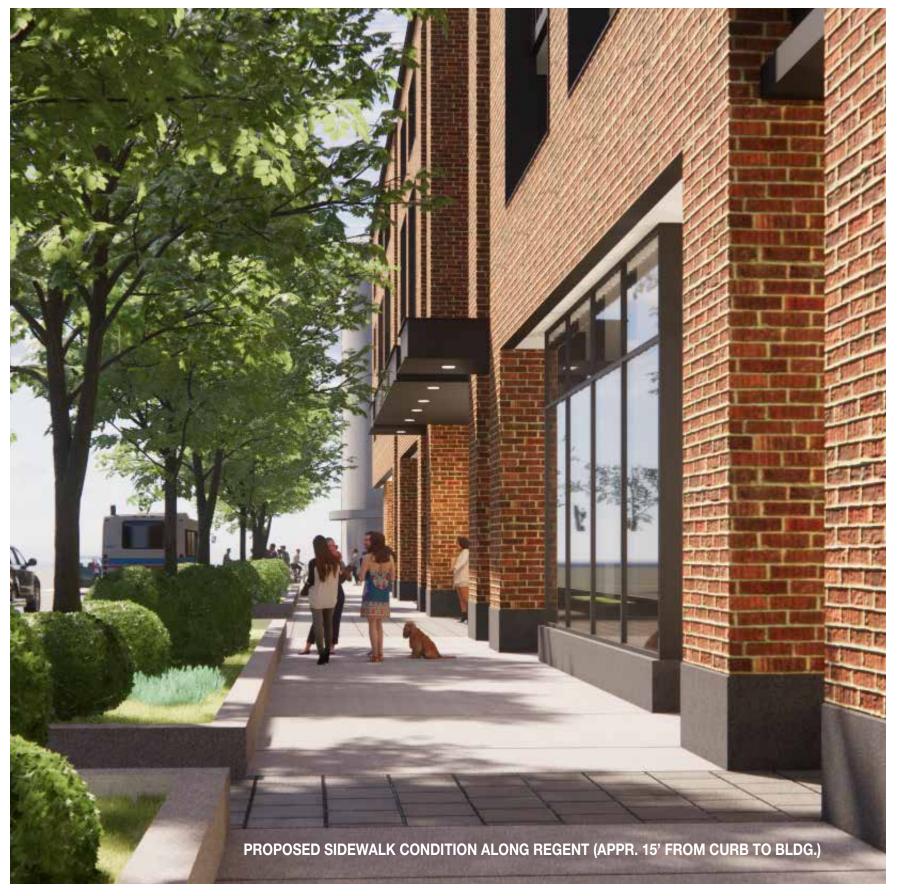

CONCEPT | JCAC SUBMISSION | CURRENT + PROPOSED STREETSCAPE



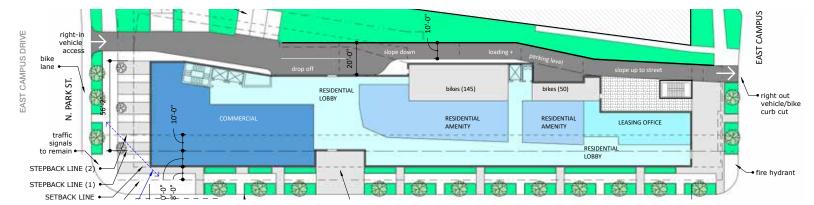

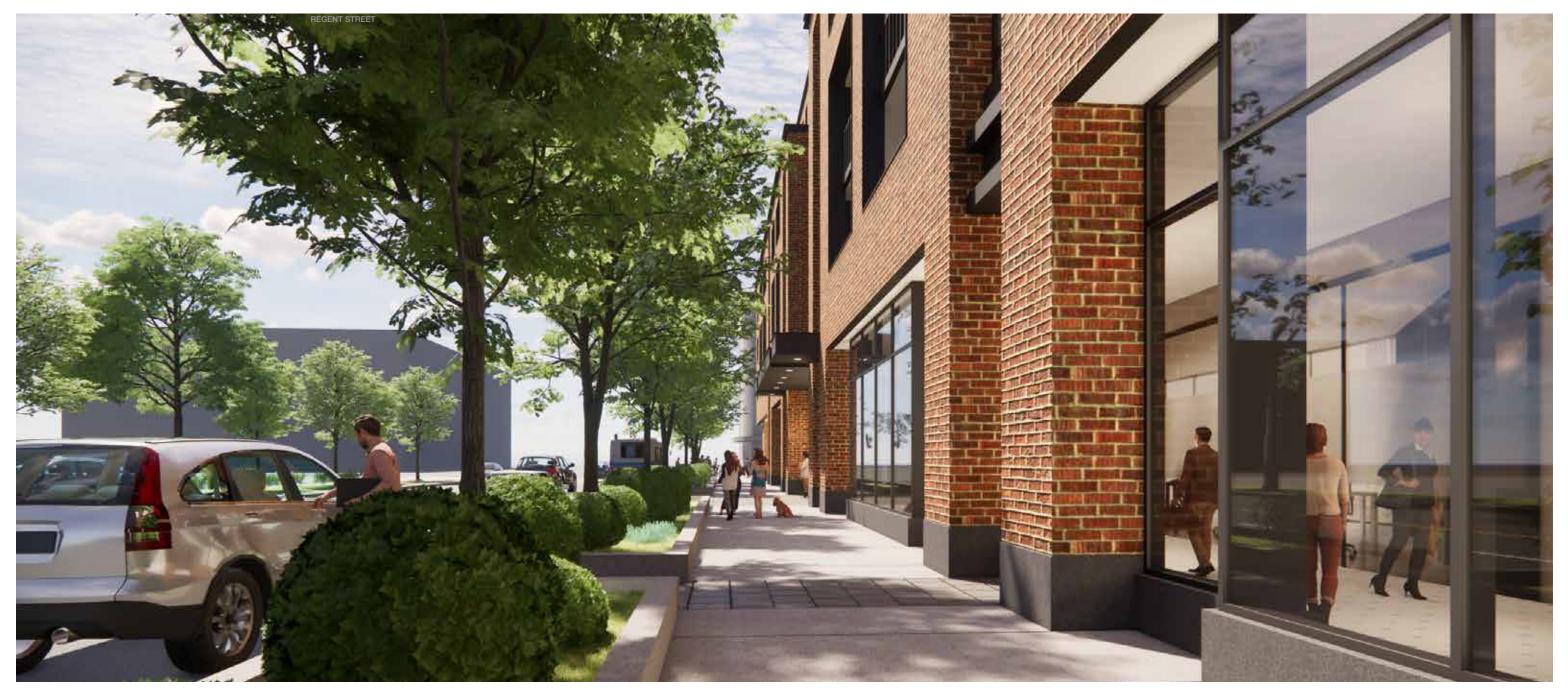



CONCEPT | JCAC SUBMISSION | STREETSCAPE AT REGENT + E. CAMPUS





CONCEPT | JCAC SUBMISSION | STREETSCAPE AT PARK+ REGENT



CONCEPT | JCAC SUBMISSION | VIEW LOOKING NORTHEAST ALONG REGENT