



City of Madison

Demolition & Conditional Use

Location

3734 Speedway Road

Applicant

Brandon Cook, John Fontain Realty
Kevin Burow, Knothe & Bruce
Architects, LLC


Proposed Use

Demolish commercial building (former convenience store) to construct a four-story mixed-use building with approximately 800 square feet of commercial space and 31 apartments


Public Hearing Date

Plan Commission

March 21, 2022

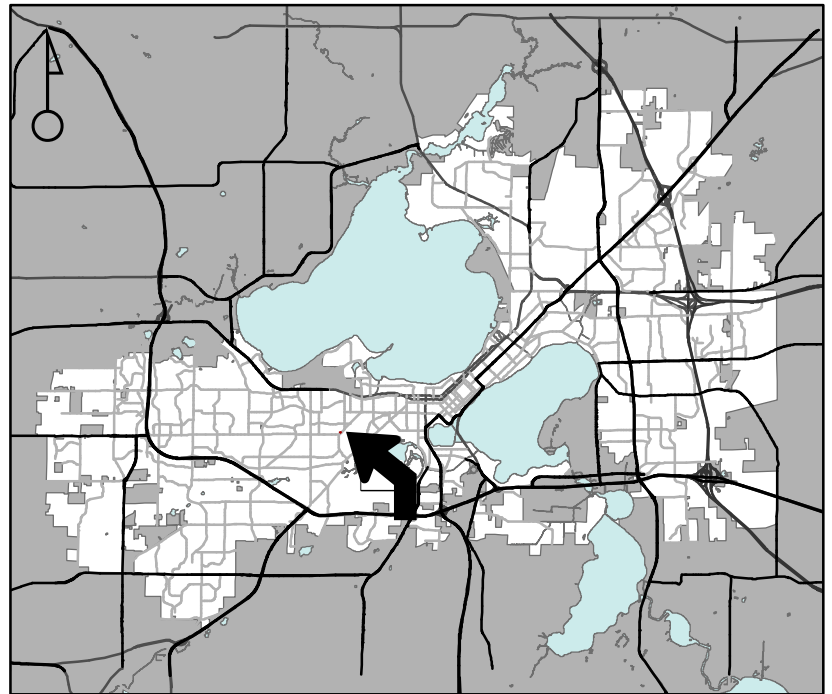

For Questions Contact: Chris Wells at: 261-9135 or cwells@cityofmadison.com or City Planning at 266-4635

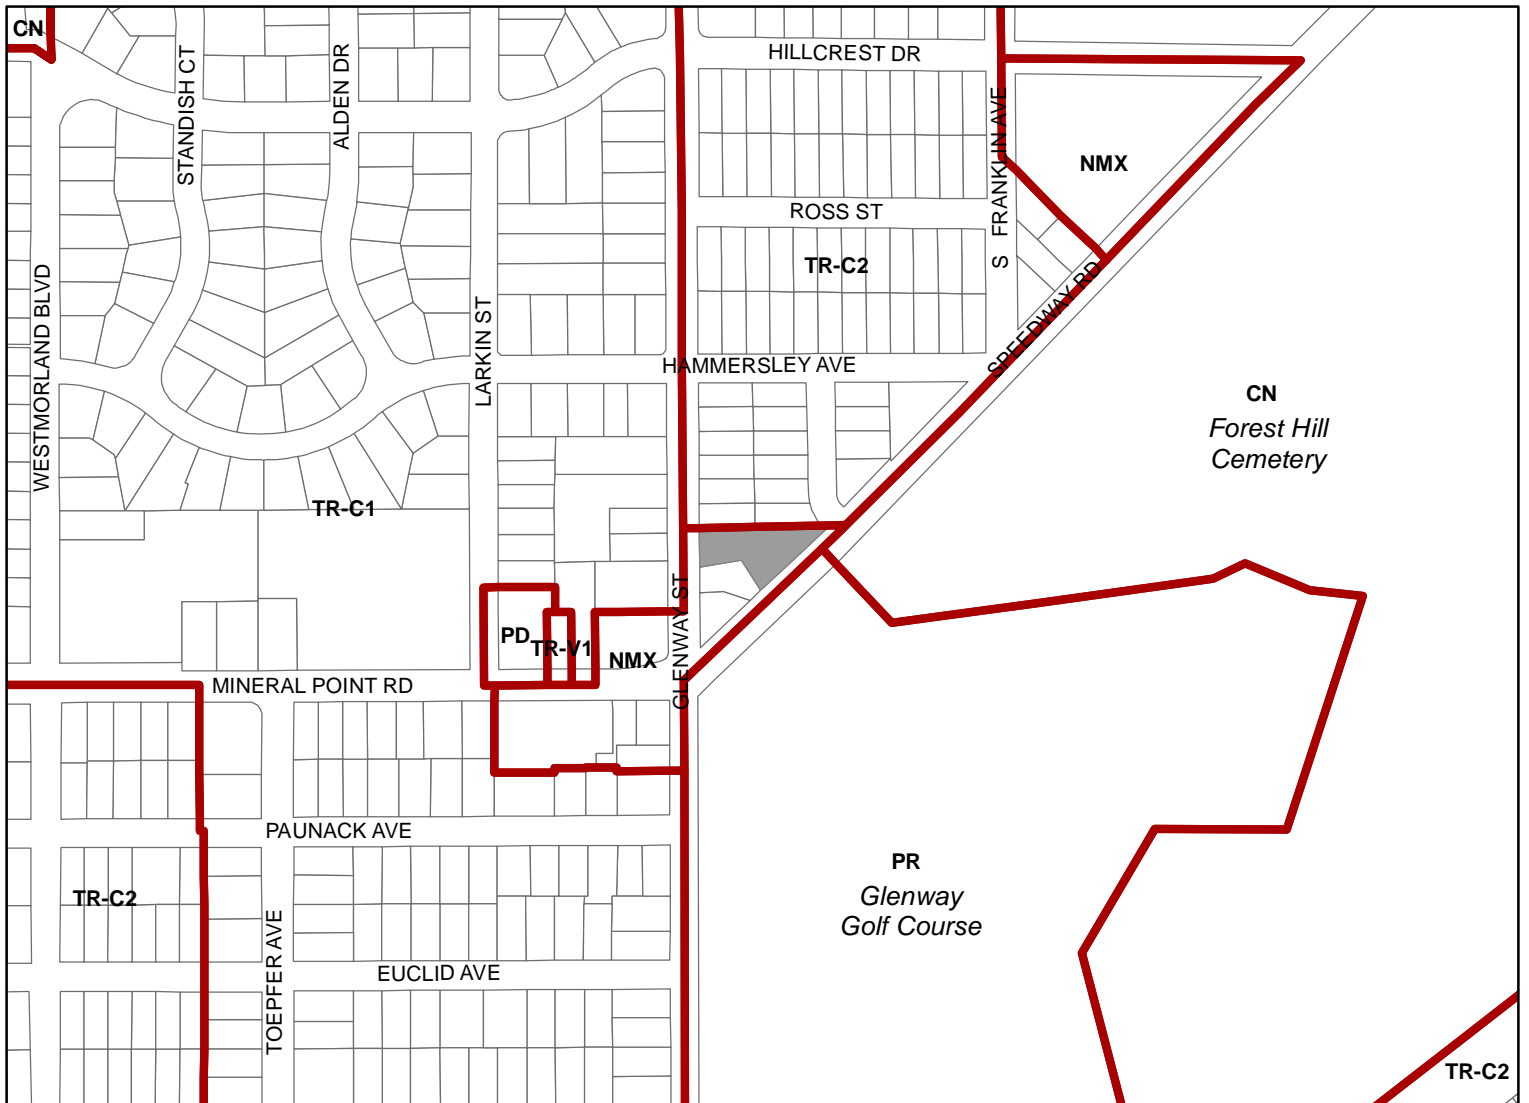

Scale : 1" = 400'

City of Madison, Planning Division : JC : Date : 2-15-22

