



643 Square Feet

PROPOSED CHANGE PLANT BED TO CONCRETE


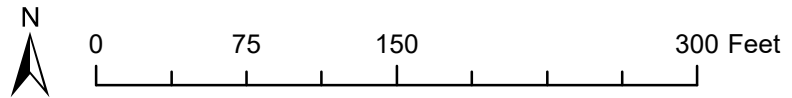


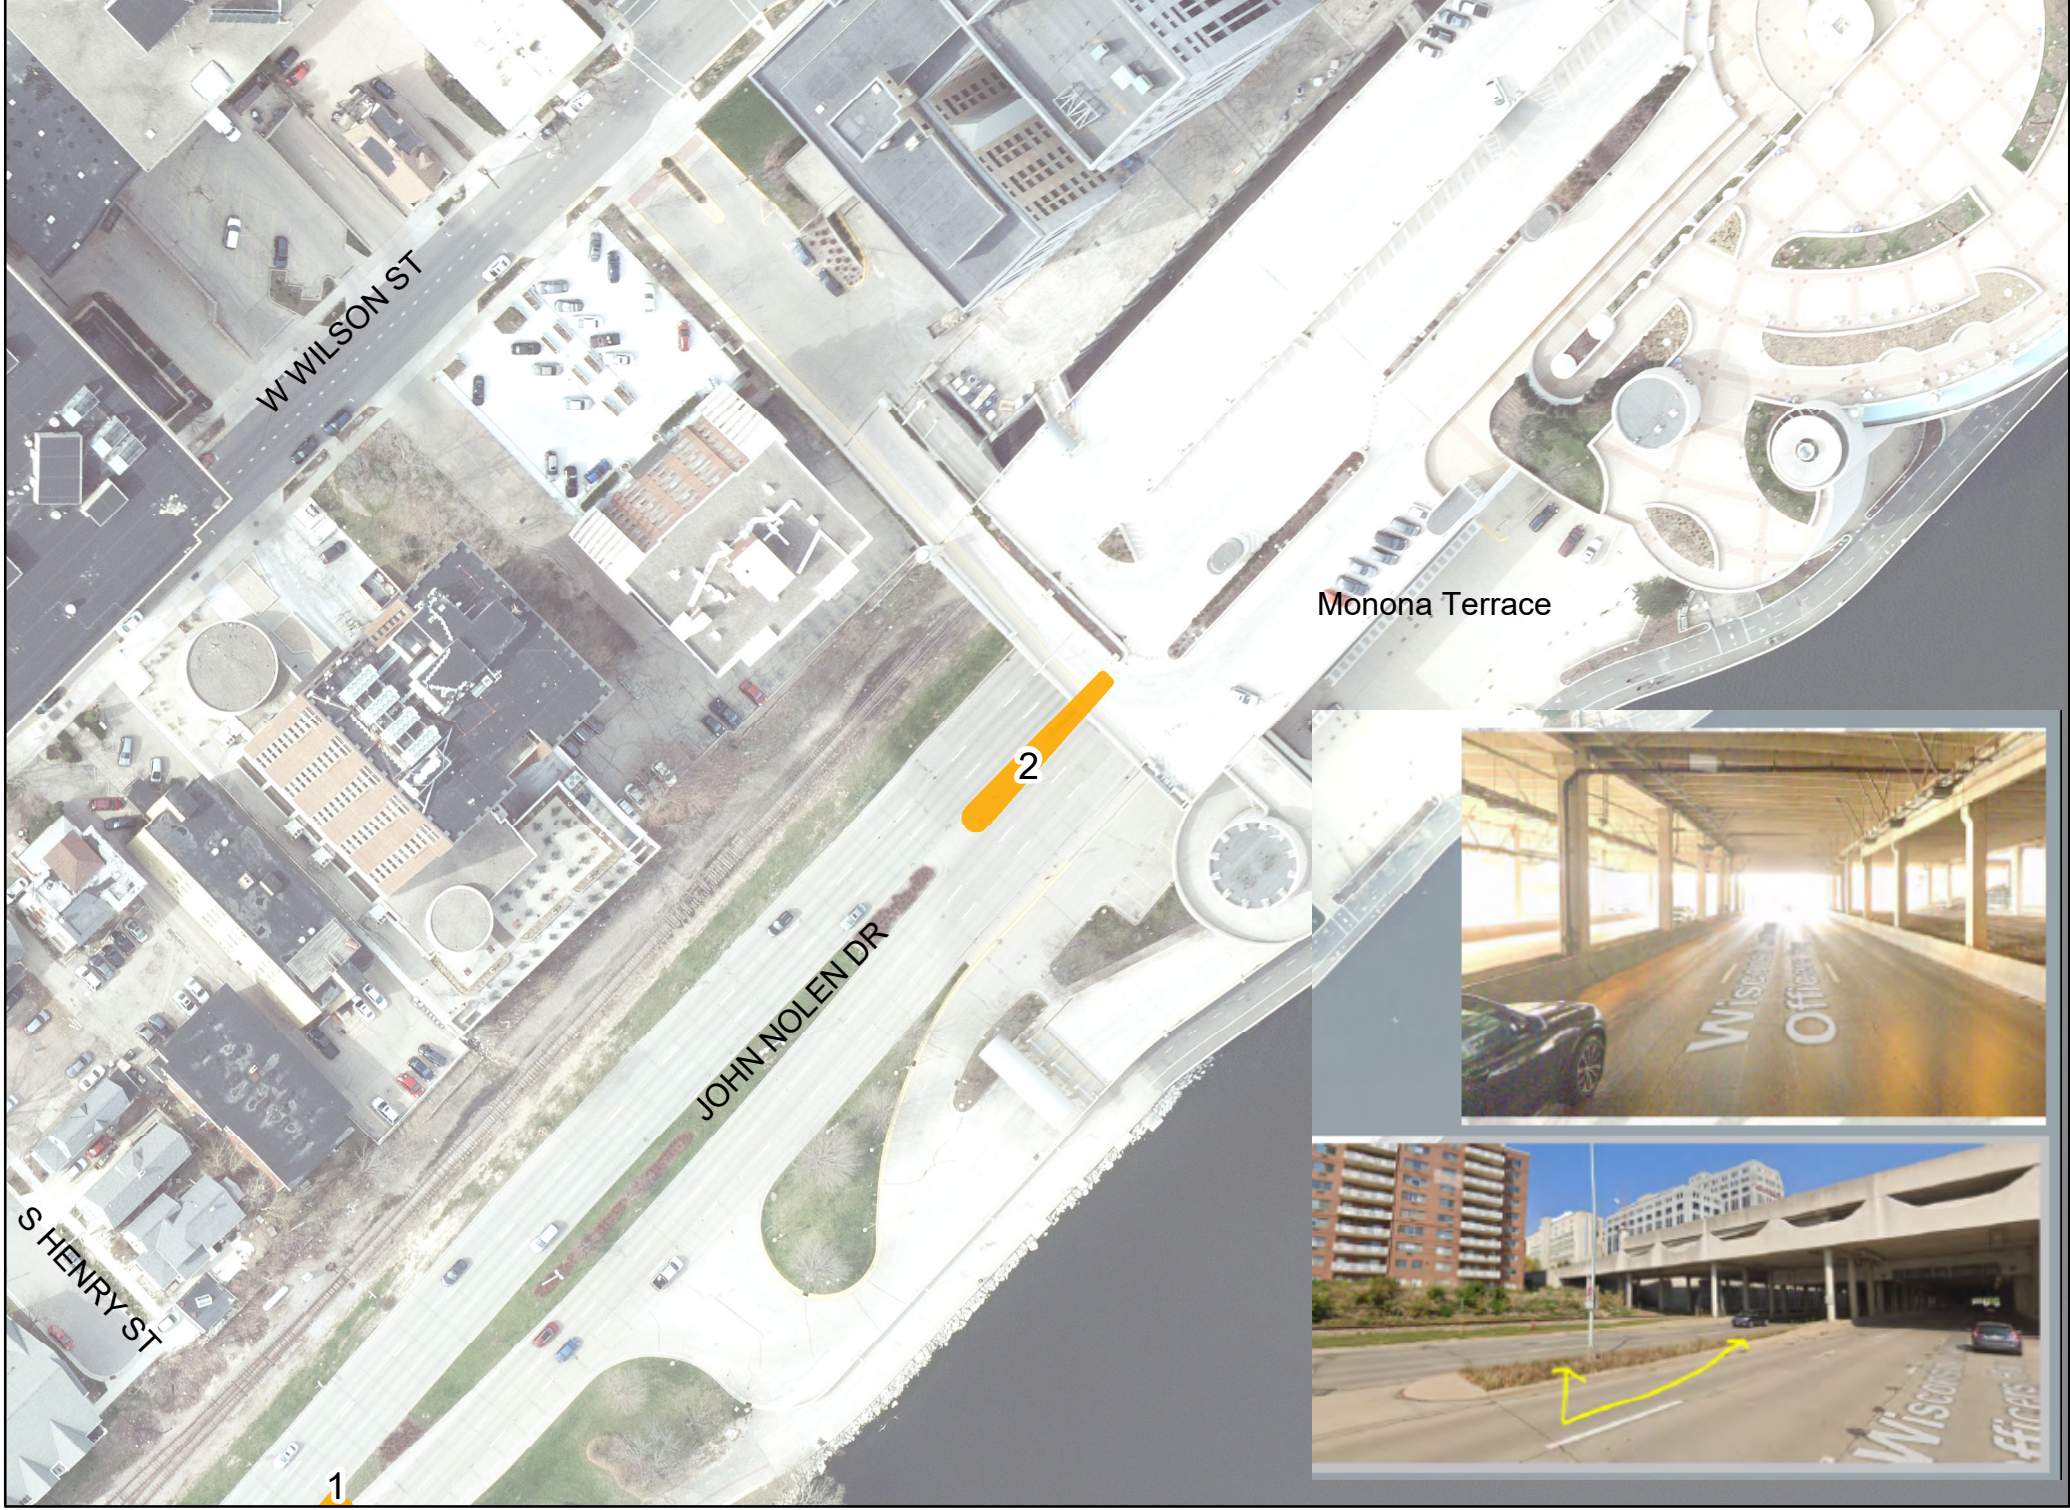

666 Square Feet

PROPOSED CHANGE PLANT BED TO CONCRETE



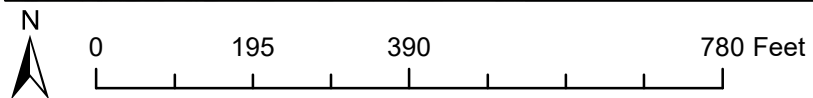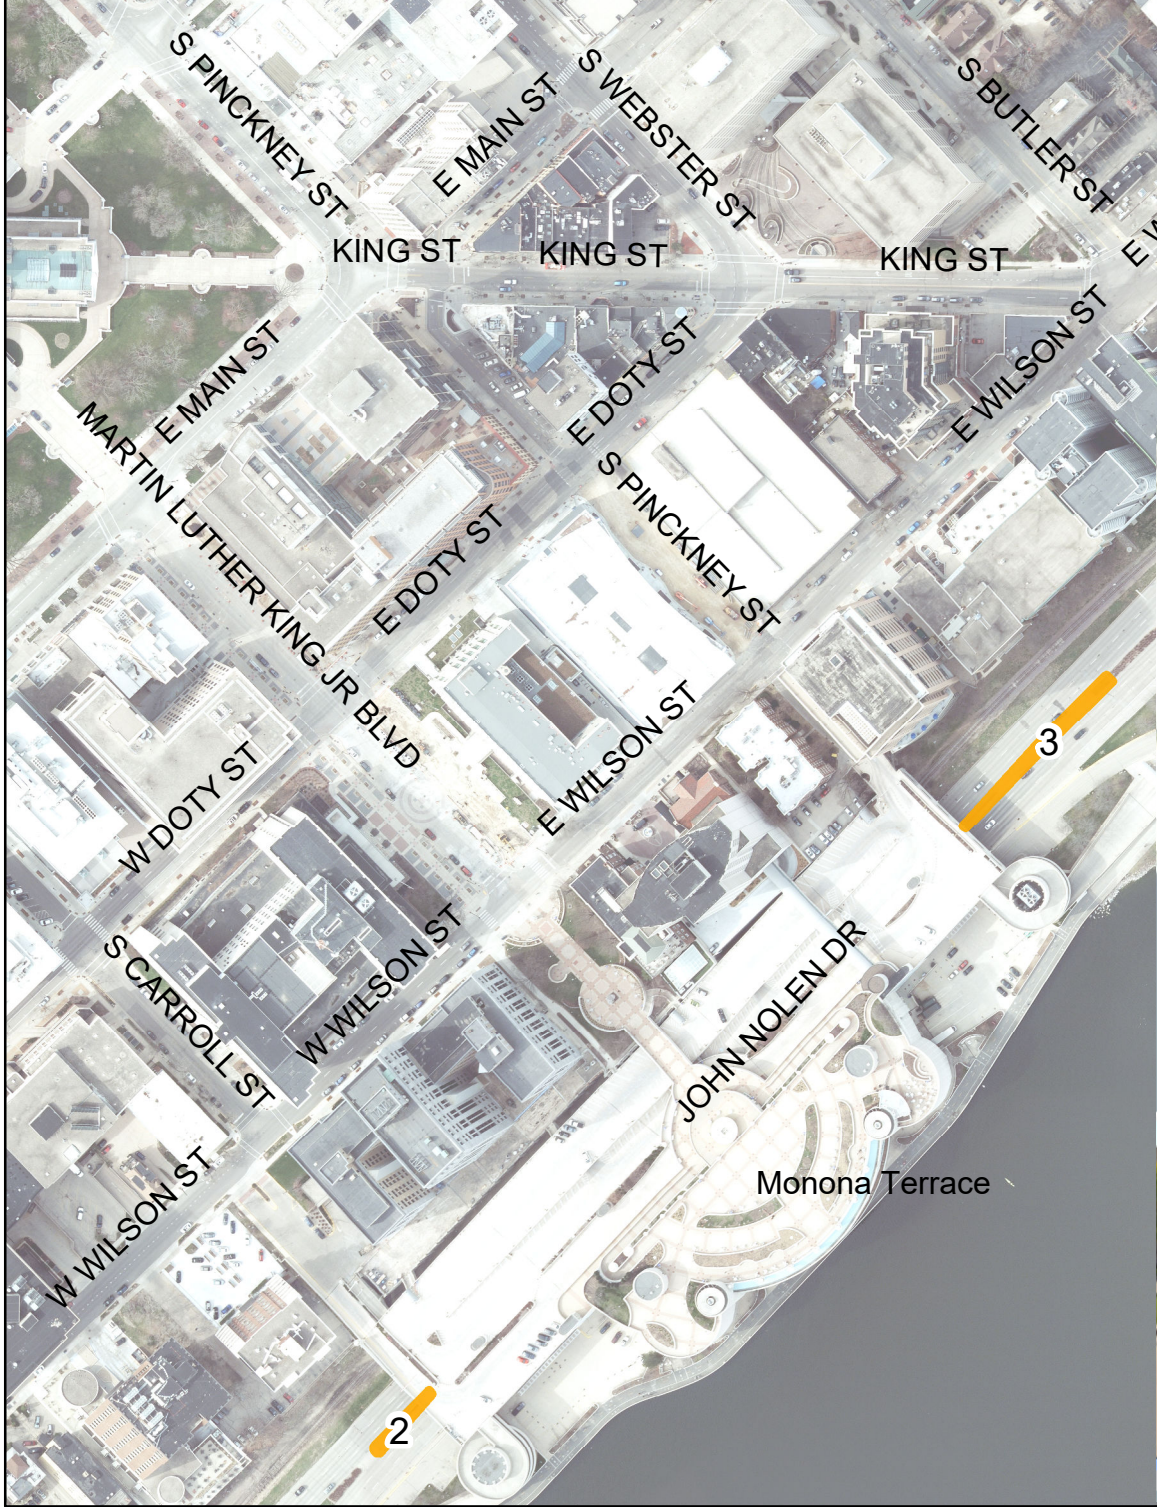

1611 Square Feet

PROPOSED CHANGE PLANT BED TO CONCRETE