




Location
1701 Moorland Road

Project Name
Los Remedios


Applicant
Patricia Sanchez
Dave Norsman

Request
Convert a restaurant-tavern to
a restaurant-nightclub

Public Hearing Date
Plan Commission
May 9, 2022

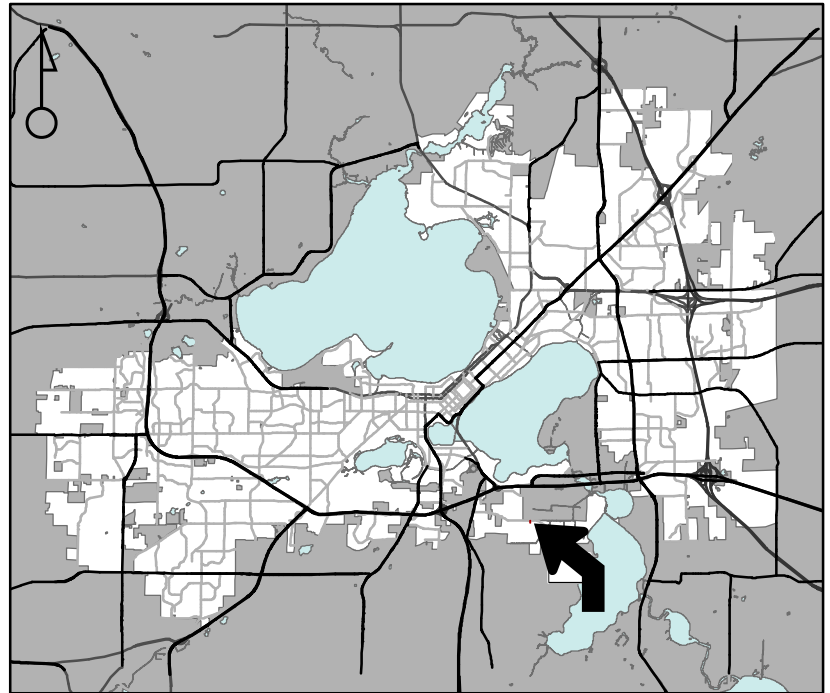

For Questions Contact: Colin Punt at: 243-0455 or cpunt@cityofmadison.com or City Planning at 266-4635

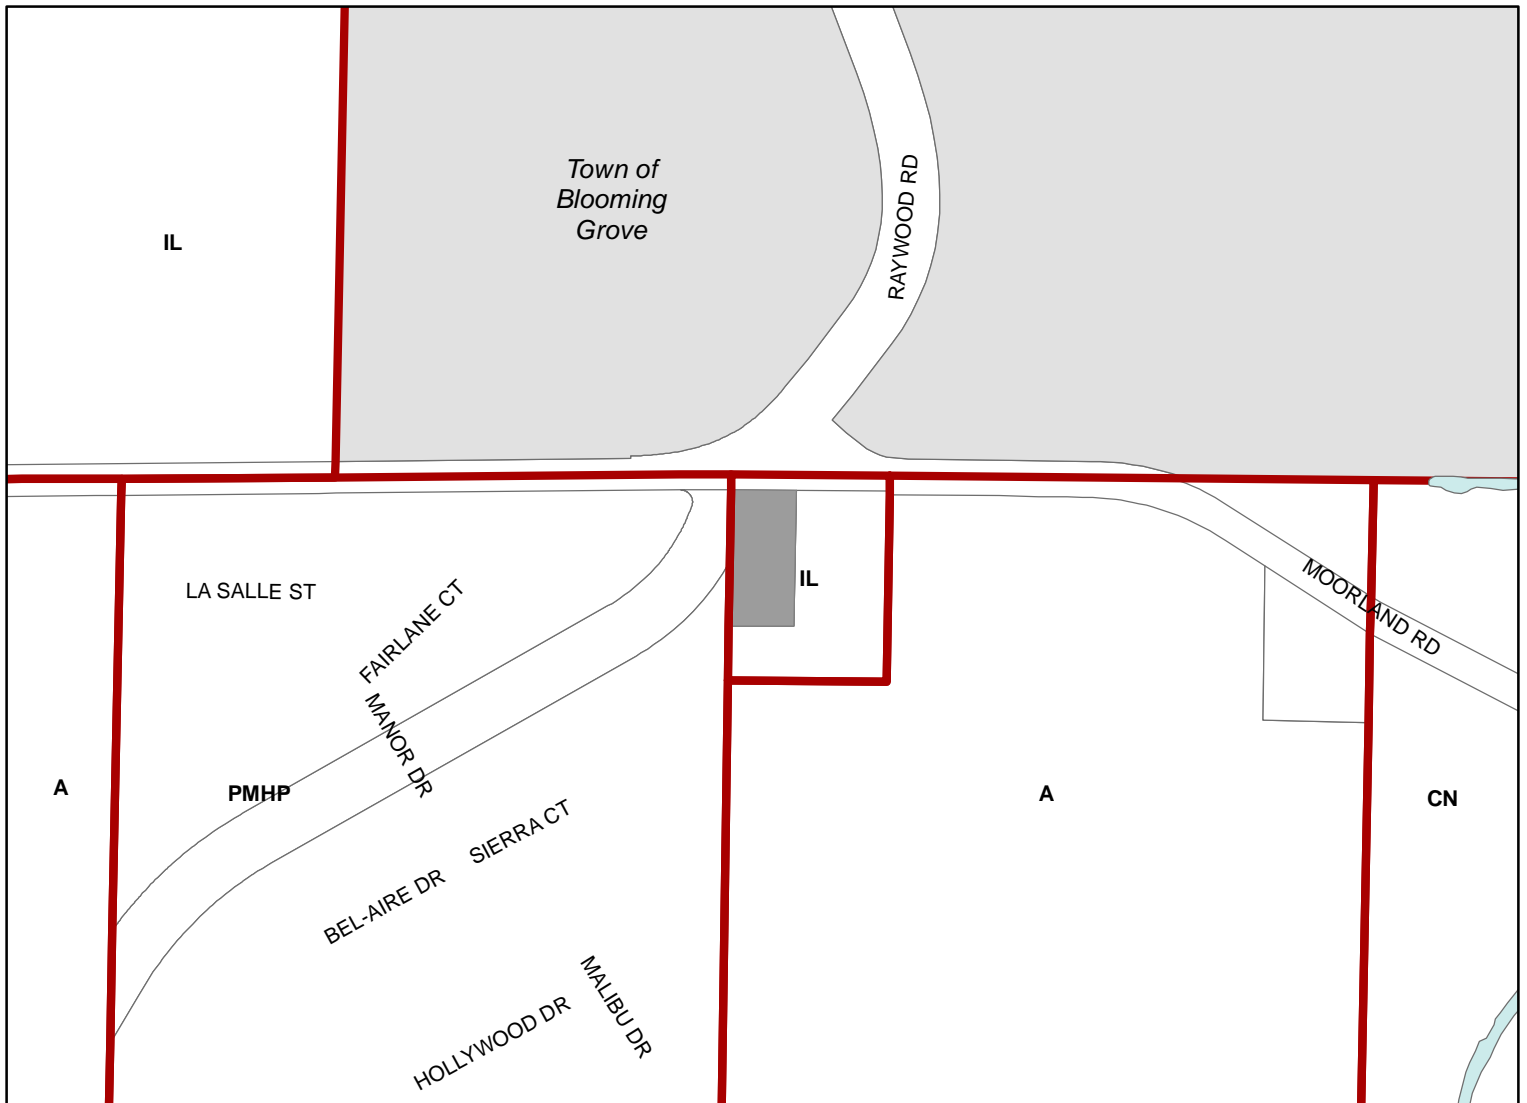

Scale : 1" = 400'

City of Madison, Planning Division : JC : Date : 3-29-22

