
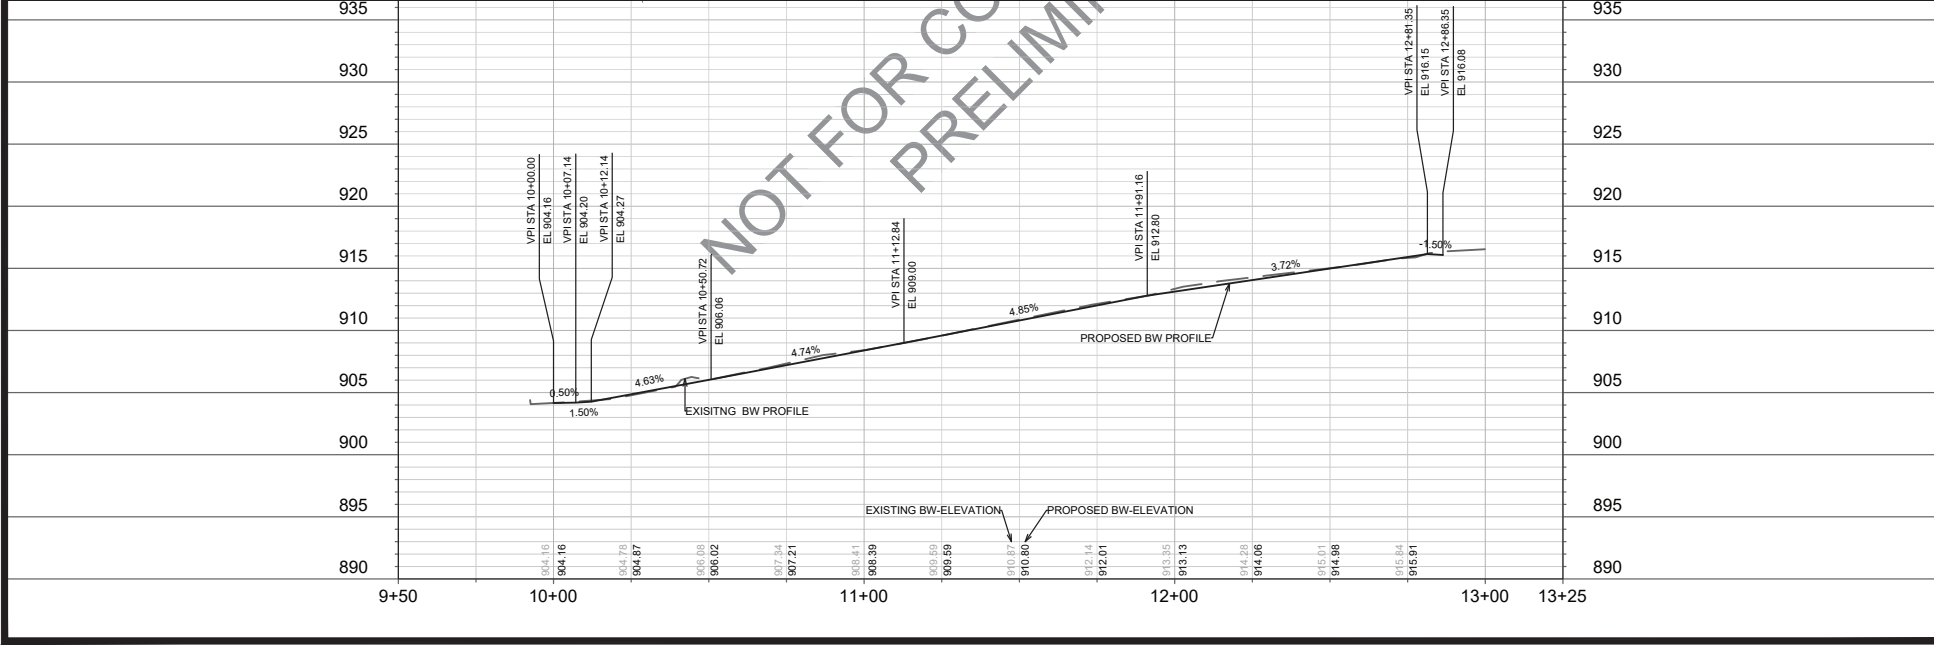


Addendum #1, Contract 9153
 Removal of three terrace trees for the installation of new sidewalk on East Springs Drive adjacent to project.

- NOTES -**
- 5' CONCRETE SIDEWALK
 - EXISTING SIDEWALK TO REMAIN
 - EXISTING RAMP TO REMAIN
- LEGENDS**
- X - CLEAR AND GRUB

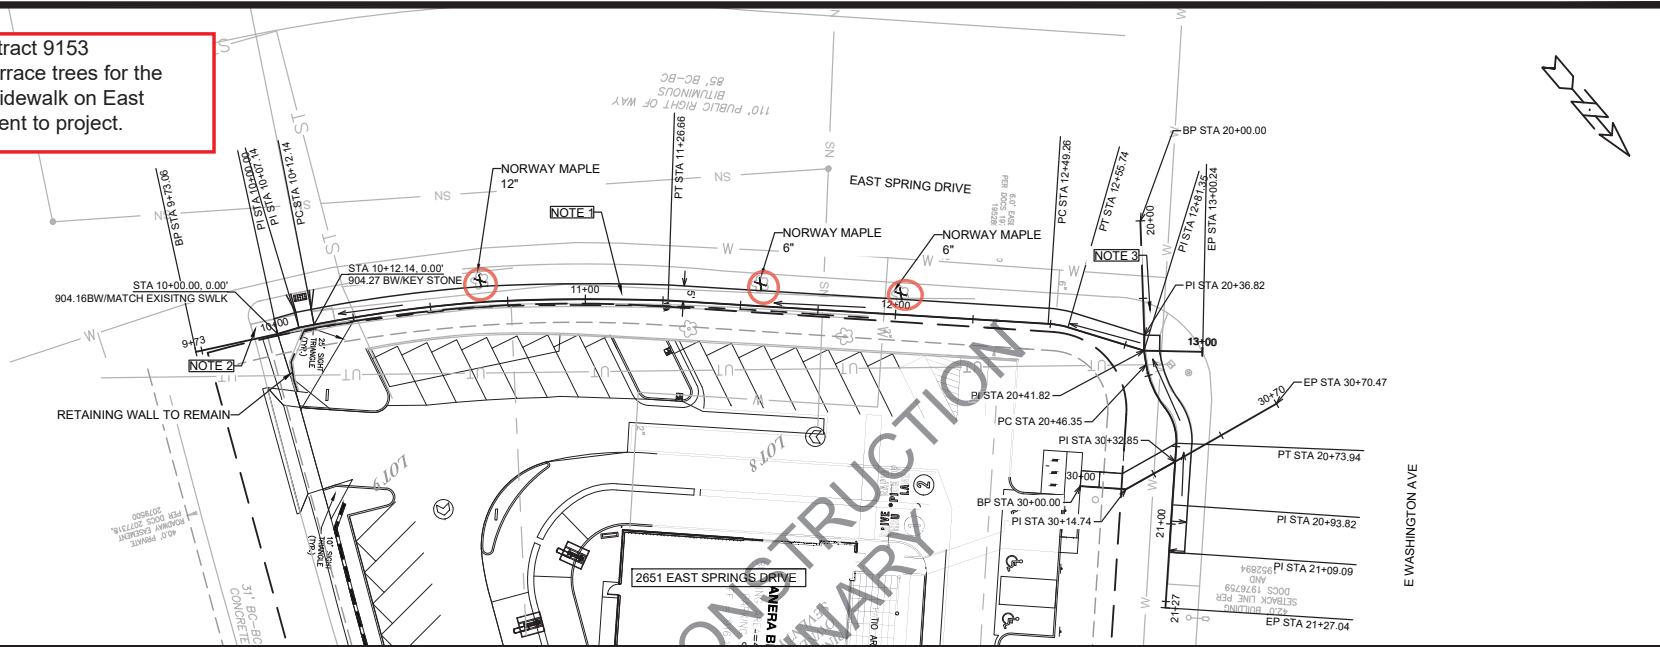

14045	14045	9153
EAST SPRING DRIVE PLAN & PROFILE	MADISON, WI	CONTRACT NO.
2651 EAST SPRING DRIVE		
M:\DESIGN\Projects\14045\CAD\Streets\14045E-N-PWP.dwg		
14045		
P-1		