



City of Madison

Demolition Permit, Conditional Use & Certified Survey Map Referral

Location

519-547 W Washington Avenue

Applicant

Kevin Burow, Knothe & Bruce Architects, LLC
Jim Stoppa, Virtue, LLC

Request

Demolish nine multi-family residences to construct a six-story, 140-unit apartment building on one lot


Public Hearing Dates

Plan Commission


May 23, 2022

Common Council

June 7, 2022 (for CSM only)

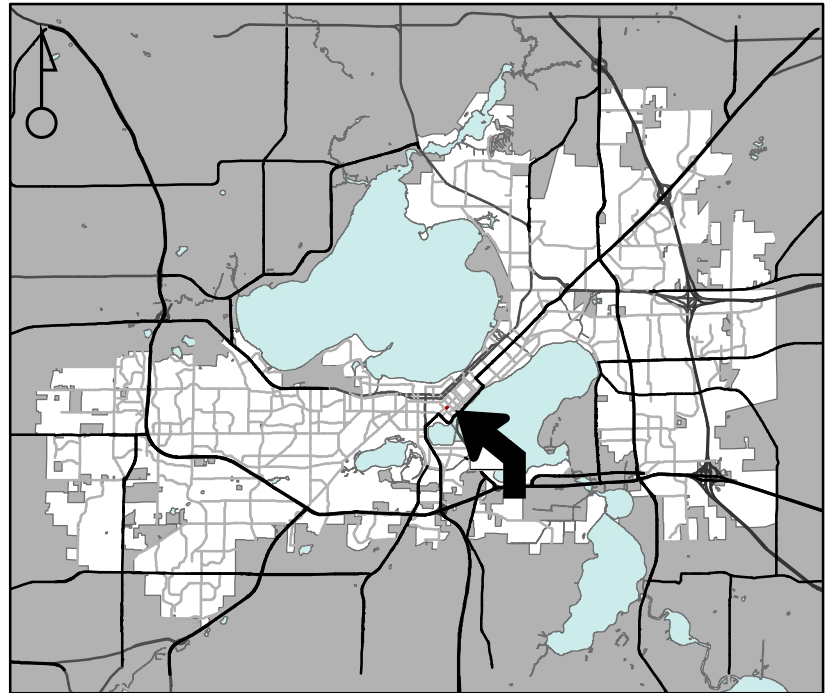

For Questions Contact: Colin Punt at: 243-0455 or cpunt@cityofmadison.com or City Planning at 266-4635

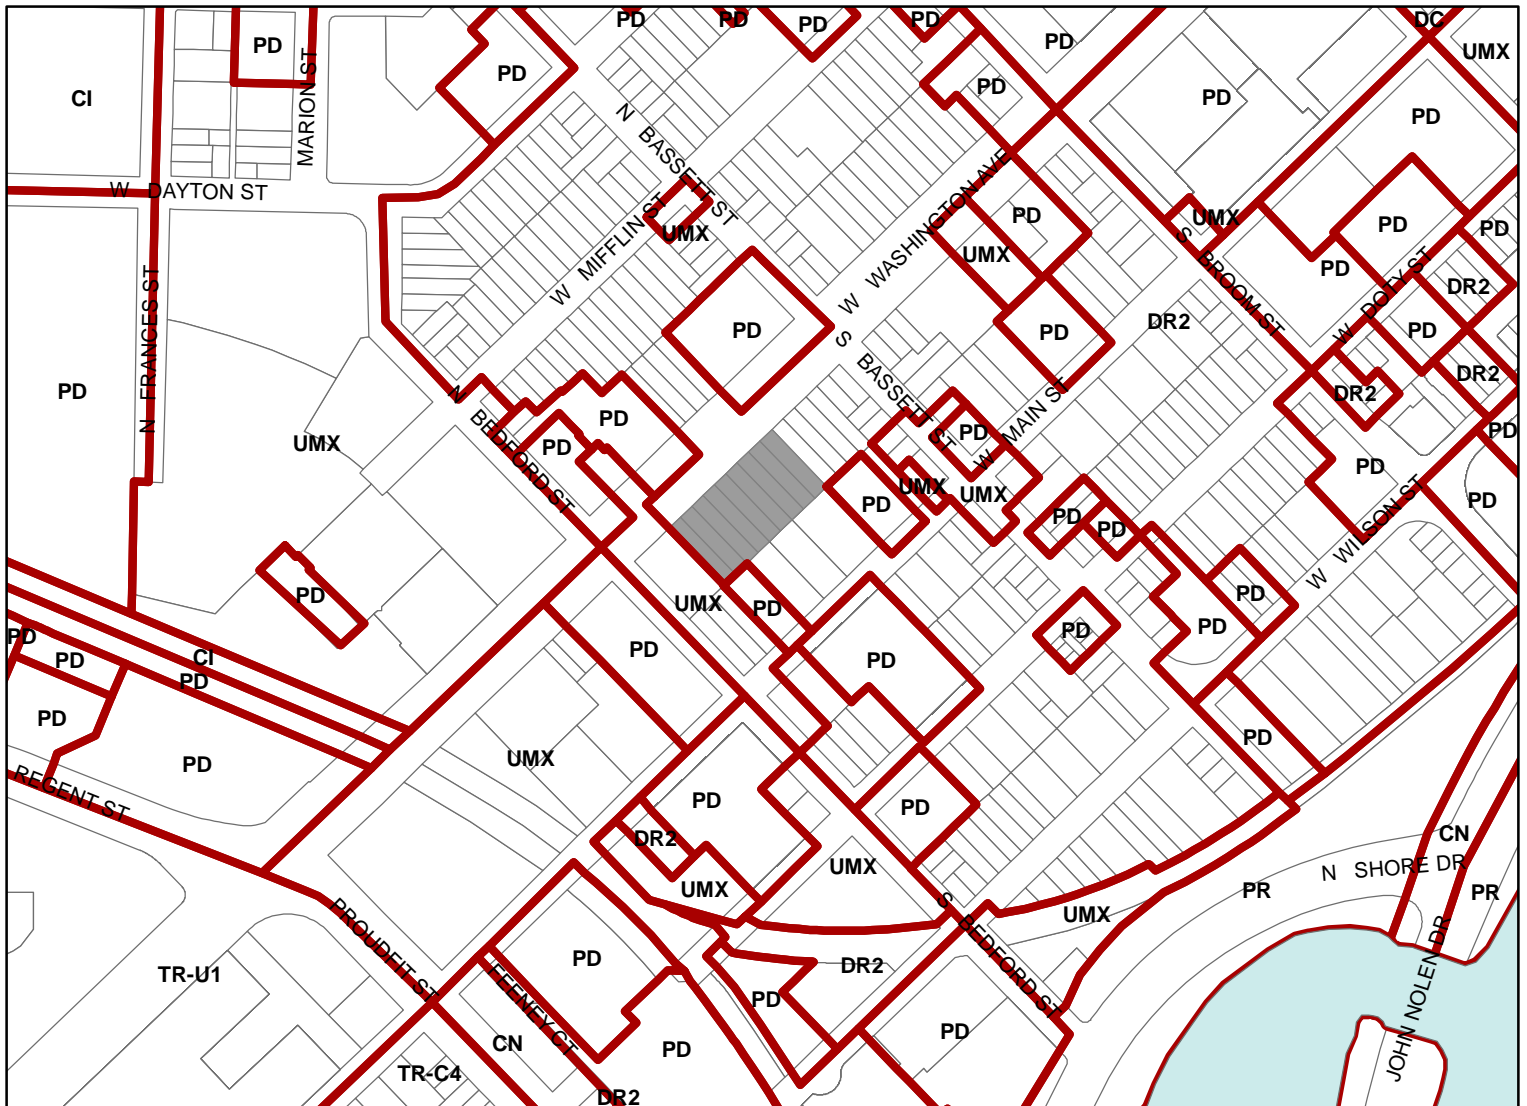

Scale : 1" = 400'

City of Madison, Planning Division : JC : Date : 5-11-22

