




Location  
2303 W Beltline Highway

Project Name  
Kayser demolition


Applicant  
Sean P. Baxter, Kayser Ford, Inc.

Request  
Demolish auto sales building

Public Hearing Date  
Plan Commission  
May 23, 2022

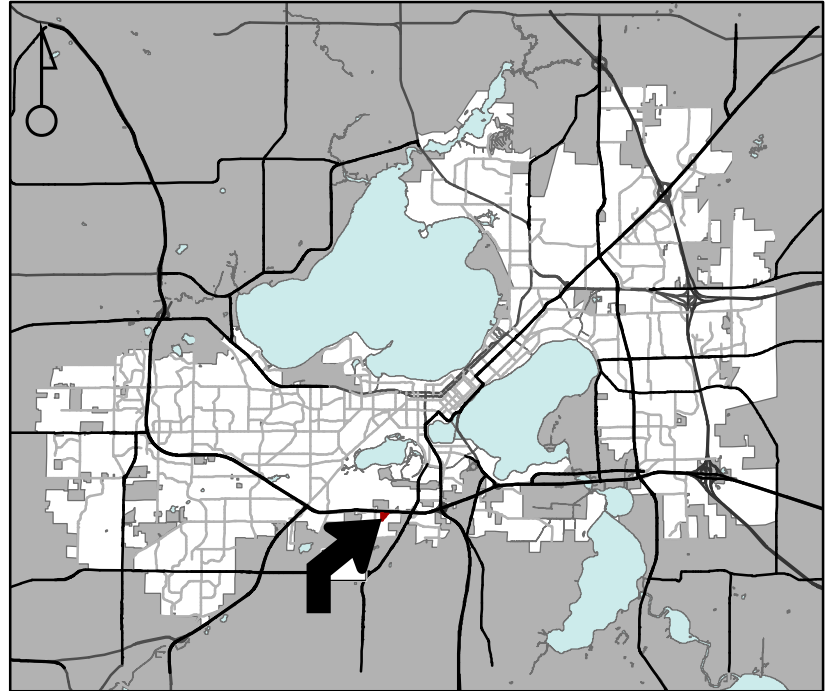

For Questions Contact: Chris Wells at: 261-9135 or cwells@cityofmadison.com or City Planning at 266-4635

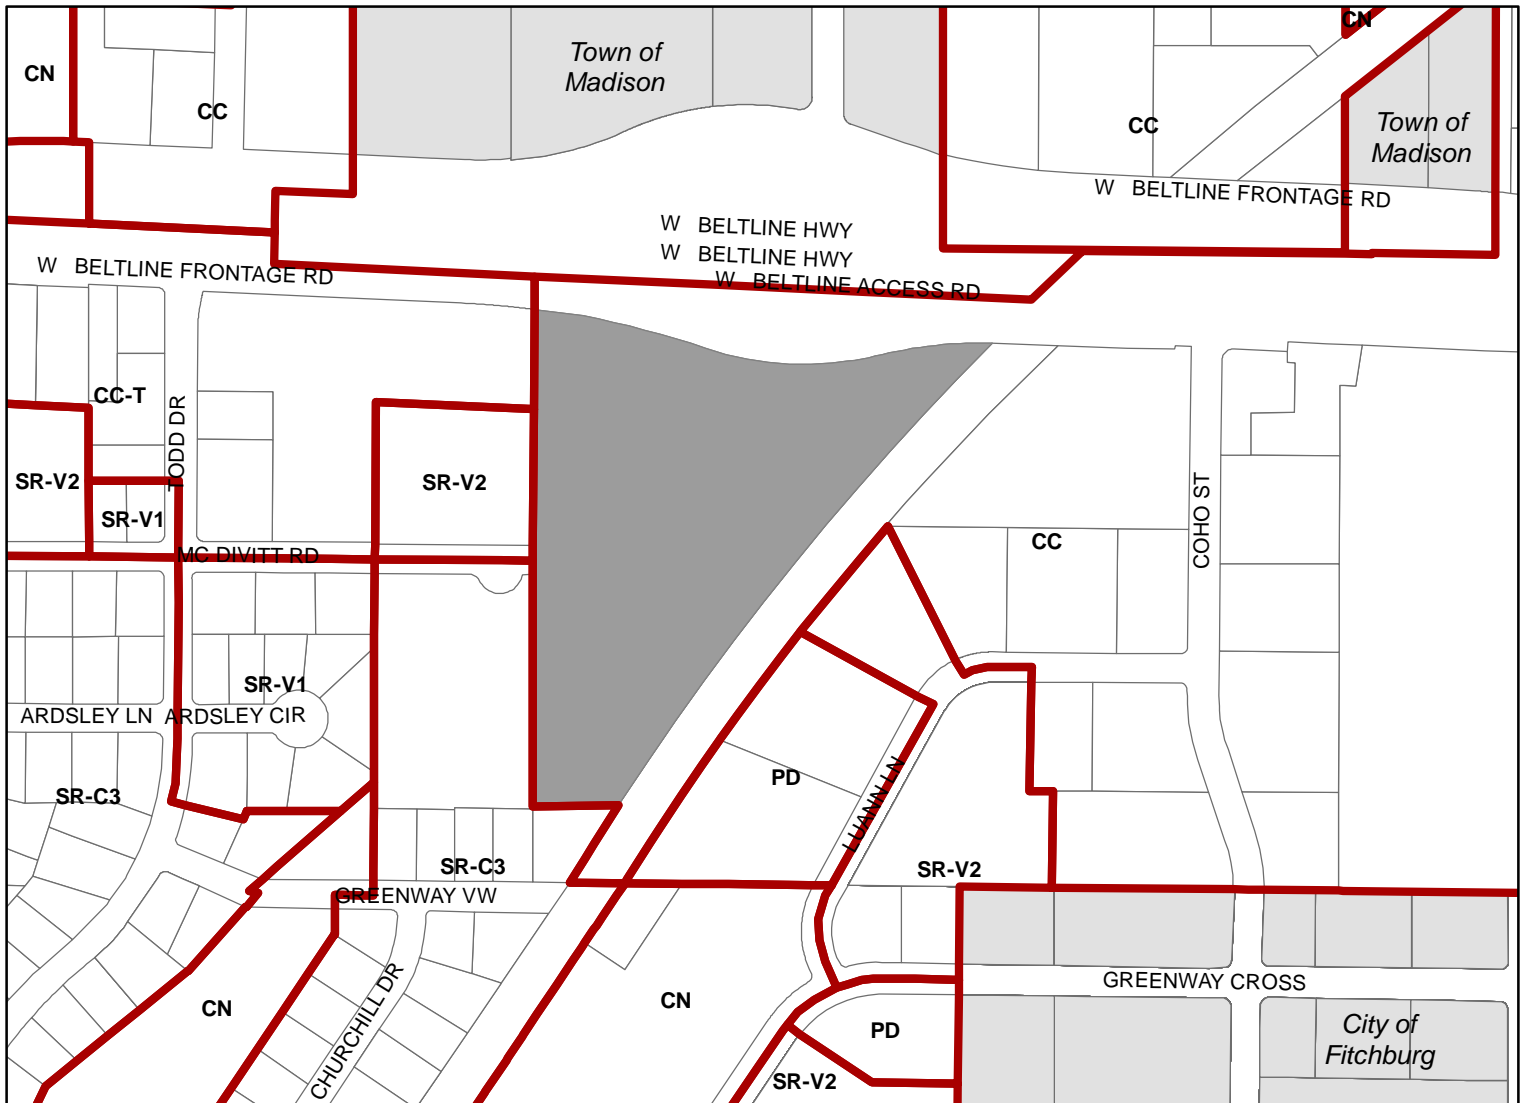

Scale : 1" = 400'

City of Madison, Planning Division : JC : Date : 4-12-22

