



Location

4301 East Towne Boulevard

Project Name

Culver's

Applicant

Joe Mayer, Kimley-Horn
Dean Meier


Request

Construct second lane for restaurant
vehicle access sales and service window


Public Hearing Date

Plan Commission

June 27, 2022

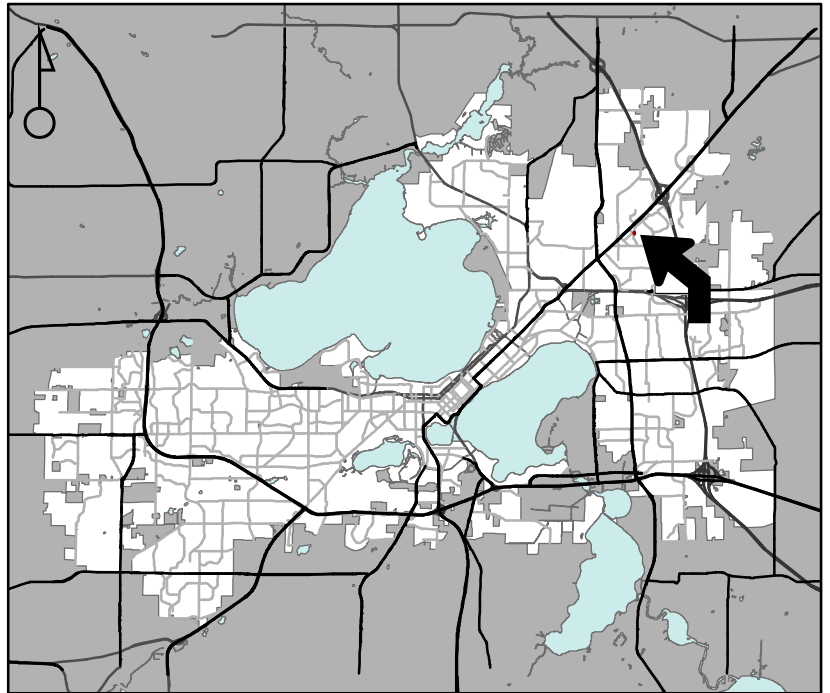

For Questions Contact: Lisa McNabola at: 243-0554 or lmcnabola@cityofmadison.com or City Planning at 266-4635

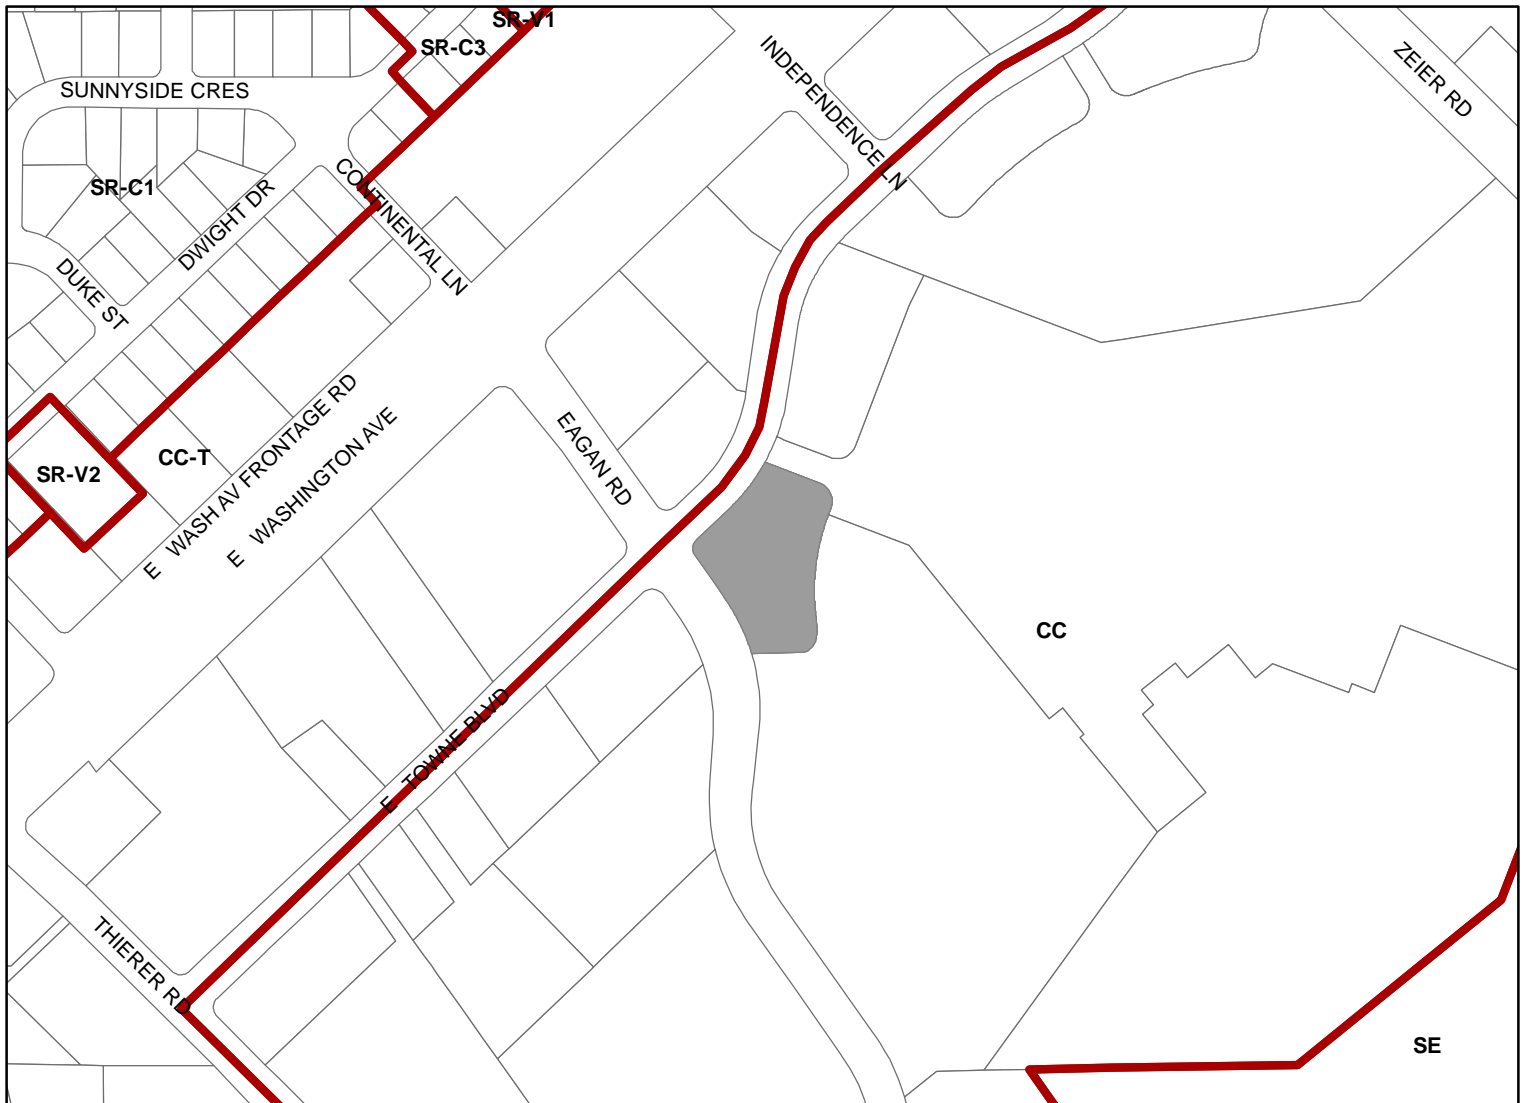

Scale : 1" = 400'

City of Madison, Planning Division : JC : Date : 5-24-22

