



Location

302 Chaska Drive

Applicant

Ryan McMurtrie, United Financial Group
Kevin Burow, Knothe & Bruce Architects


Request

Construct residential building complex with 20 townhouses in four buildings


Public Hearing Dates

Plan Commission

August 8, 2022

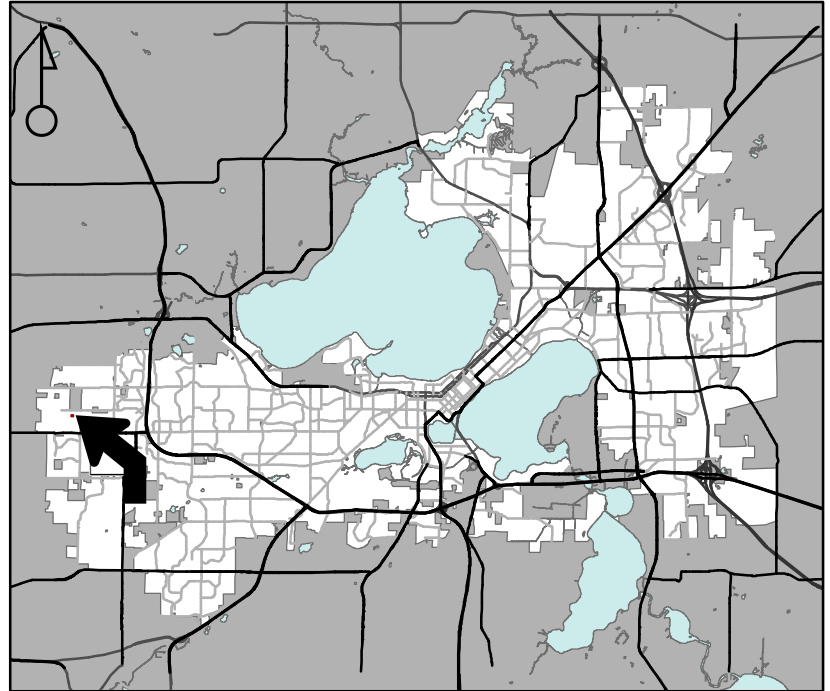

For Questions Contact: Tim Parks at: 261-9632 or tparks@cityofmadison.com or City Planning at 266-4635

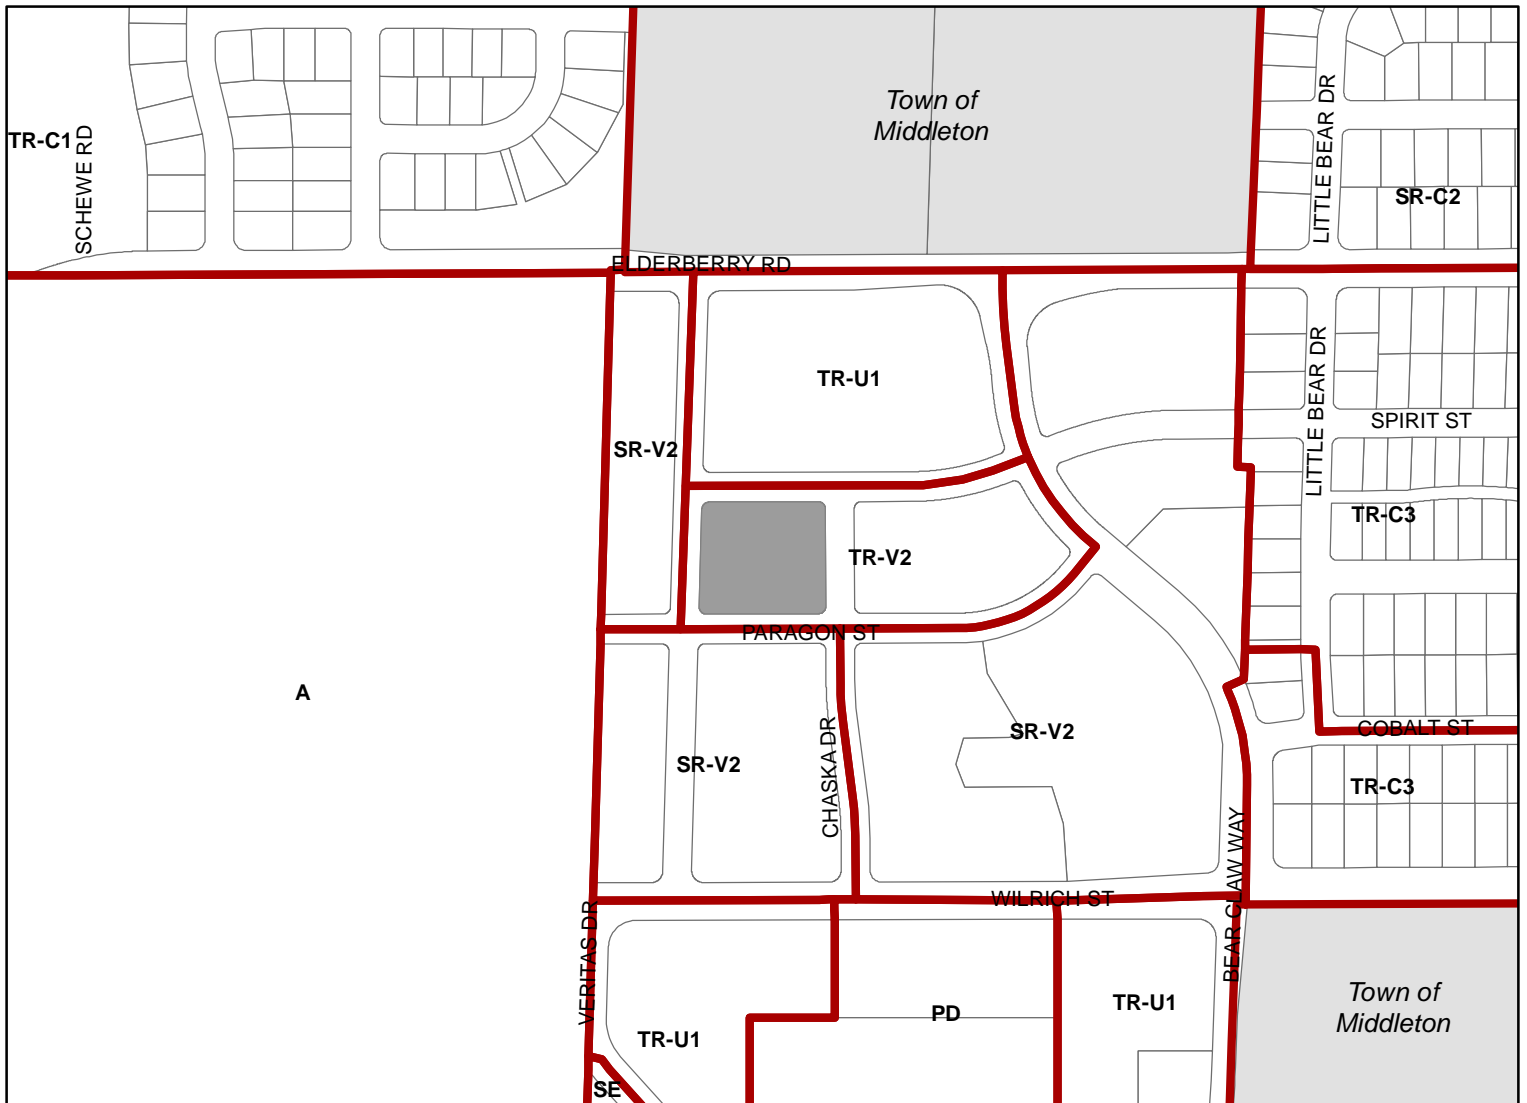

Scale : 1" = 400'



ELDERBERRY RD



PARAGON ST

CHASKA DR