



SOUTH END OF SITE, LOOKING NORTH



NORTH END OF SITE, LOOKING EAST



NORTH END OF SITE, LOOKING NORTH



NORTH SIDE OF EXISTING BUILDING



WEST SIDE OF EXISTING BUILDING



SOUTH SIDE OF EXISTING BUILDING



EXISTING METAL SHED



EXISTING METAL SHED



EAST SIDE OF EXISTING BUILDING


PRELIMINARY
NOT FOR CONSTRUCTION

219 North Fair Oaks
219 N Fair Oaks, LLC
Madison, WI 53714

2021.08.00

DATE	ISSUANCE/REVISIONS
06/12/2022	CITY OF MADISON LAND USE SUBMITTAL


DEMOLITION
PHOTOS

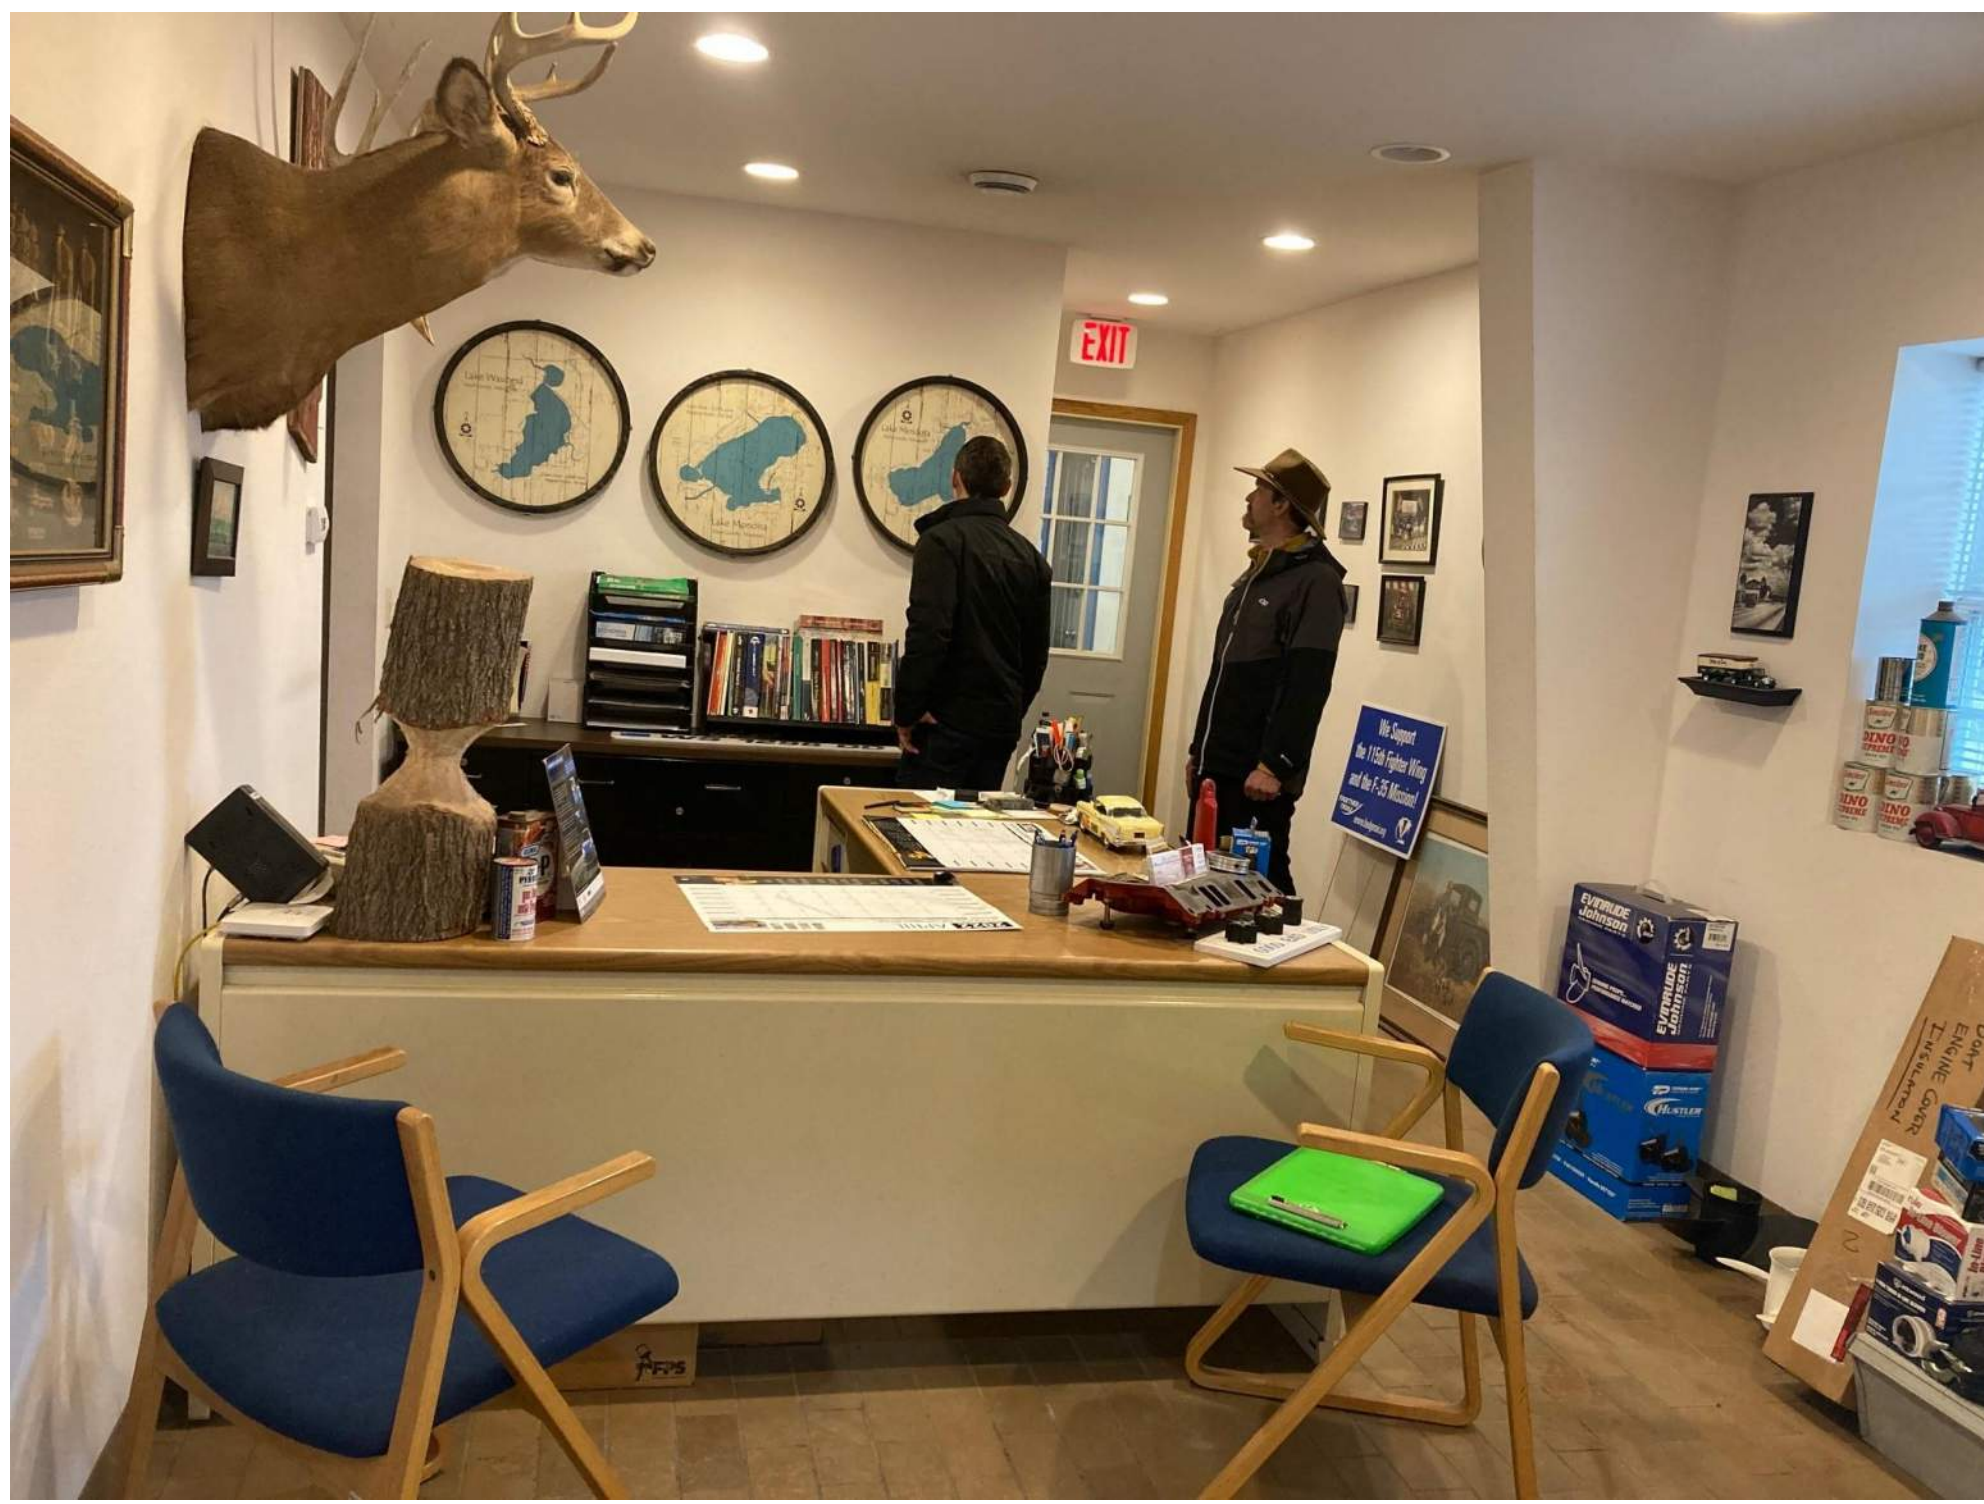


EXISTING MAIN BUILDING - INTERIOR




EXISTING MAIN BUILDING - INTERIOR

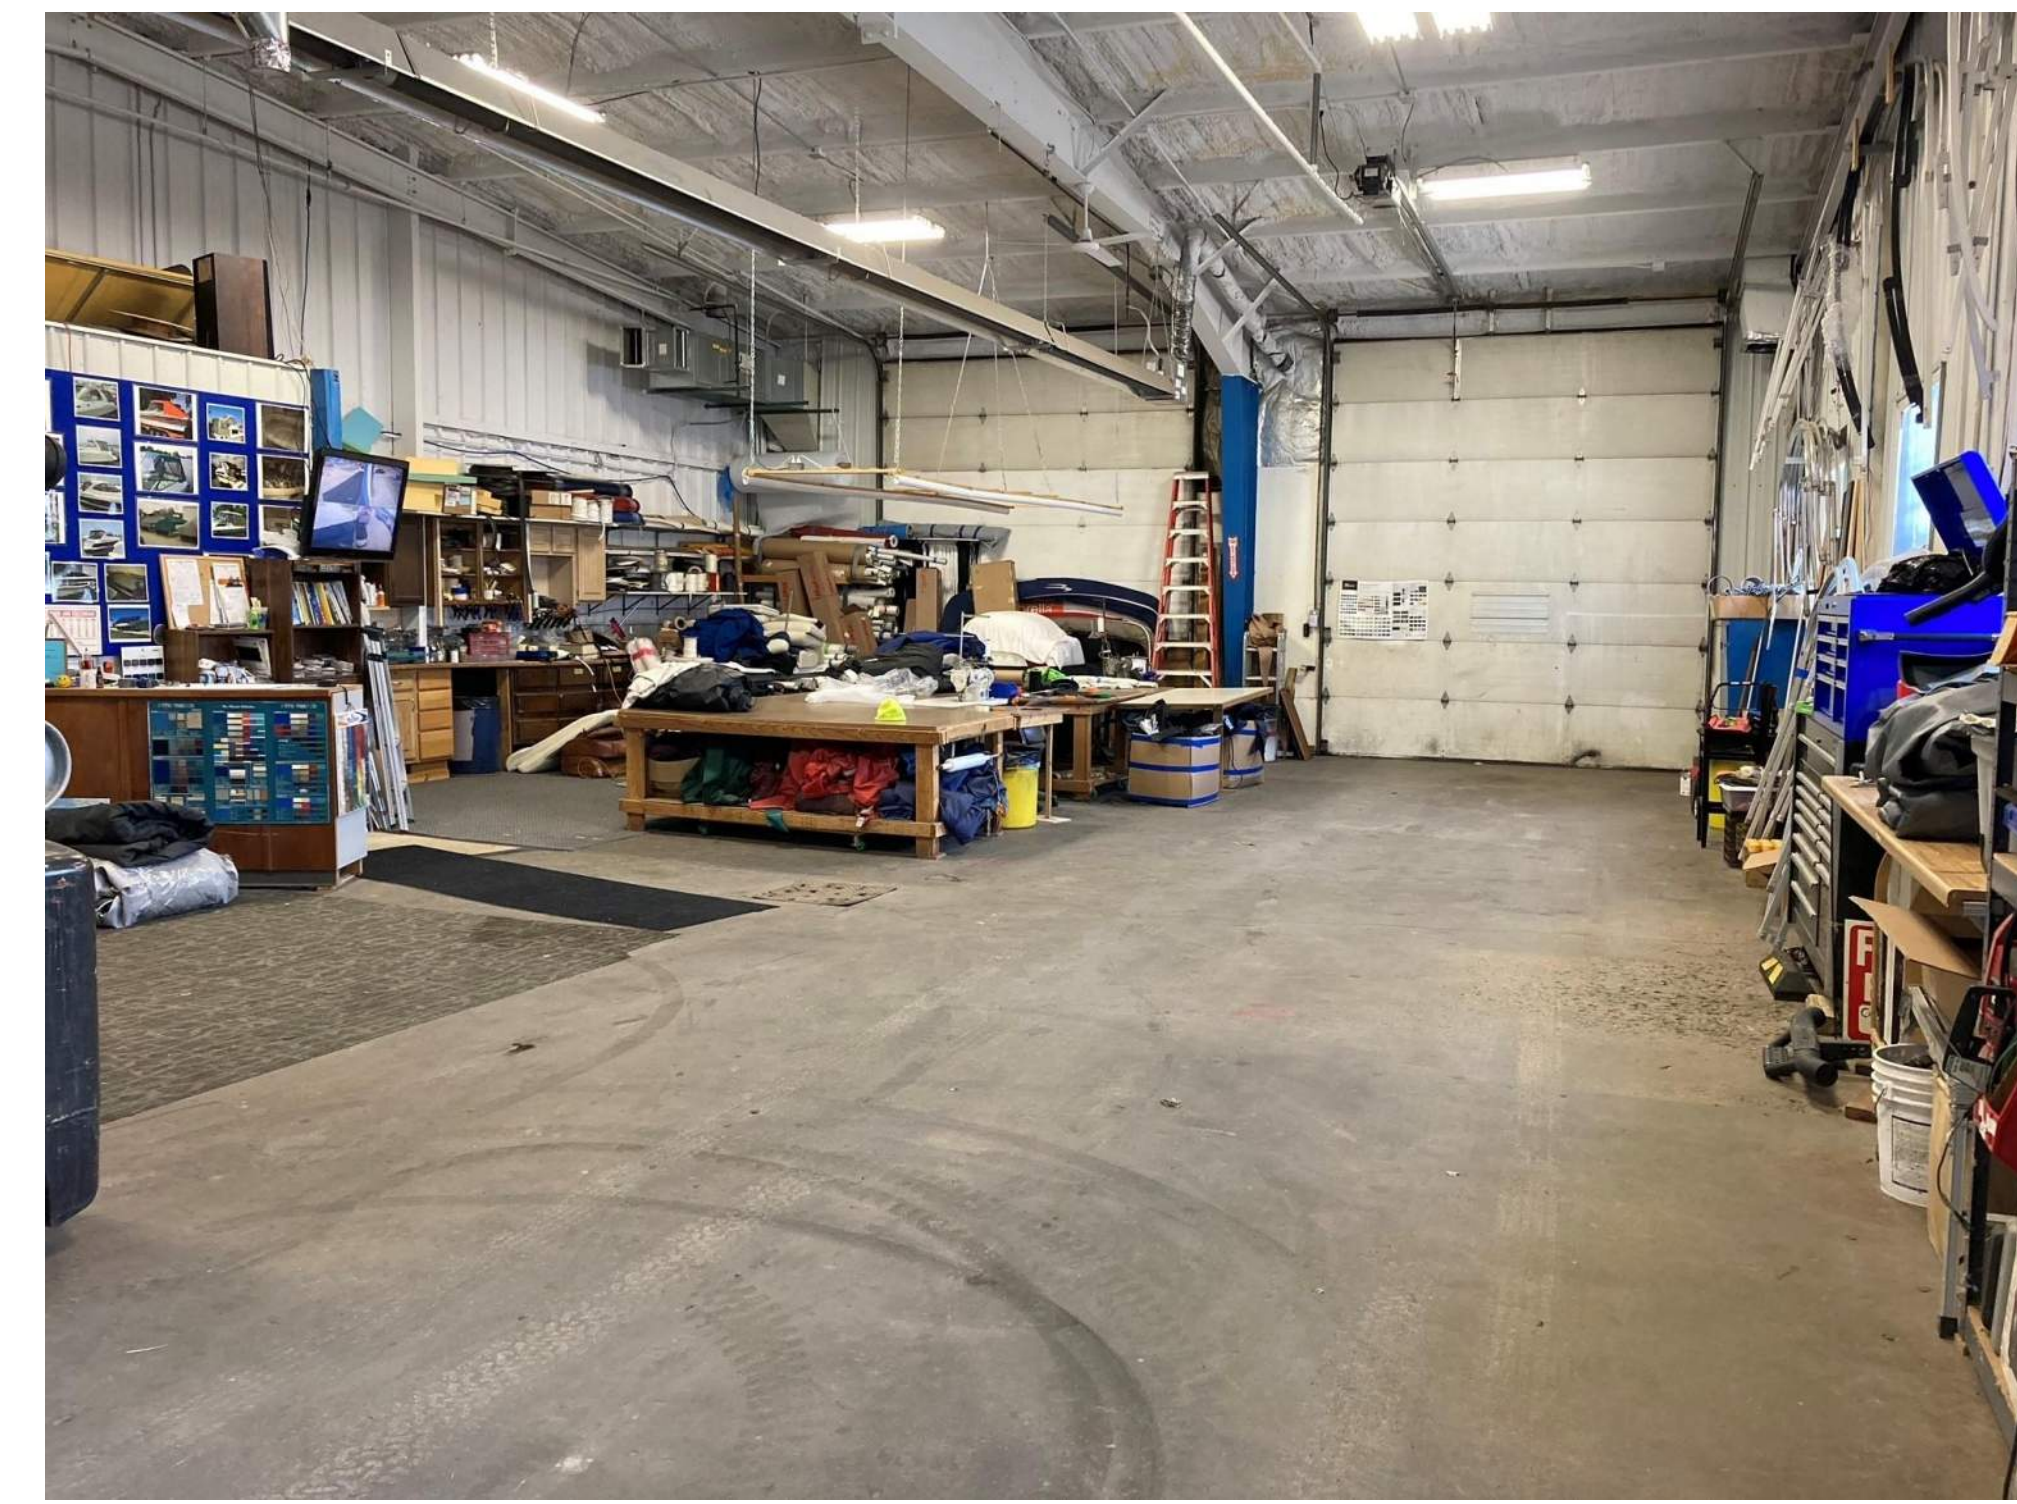


EXISTING MAIN BUILDING - INTERIOR

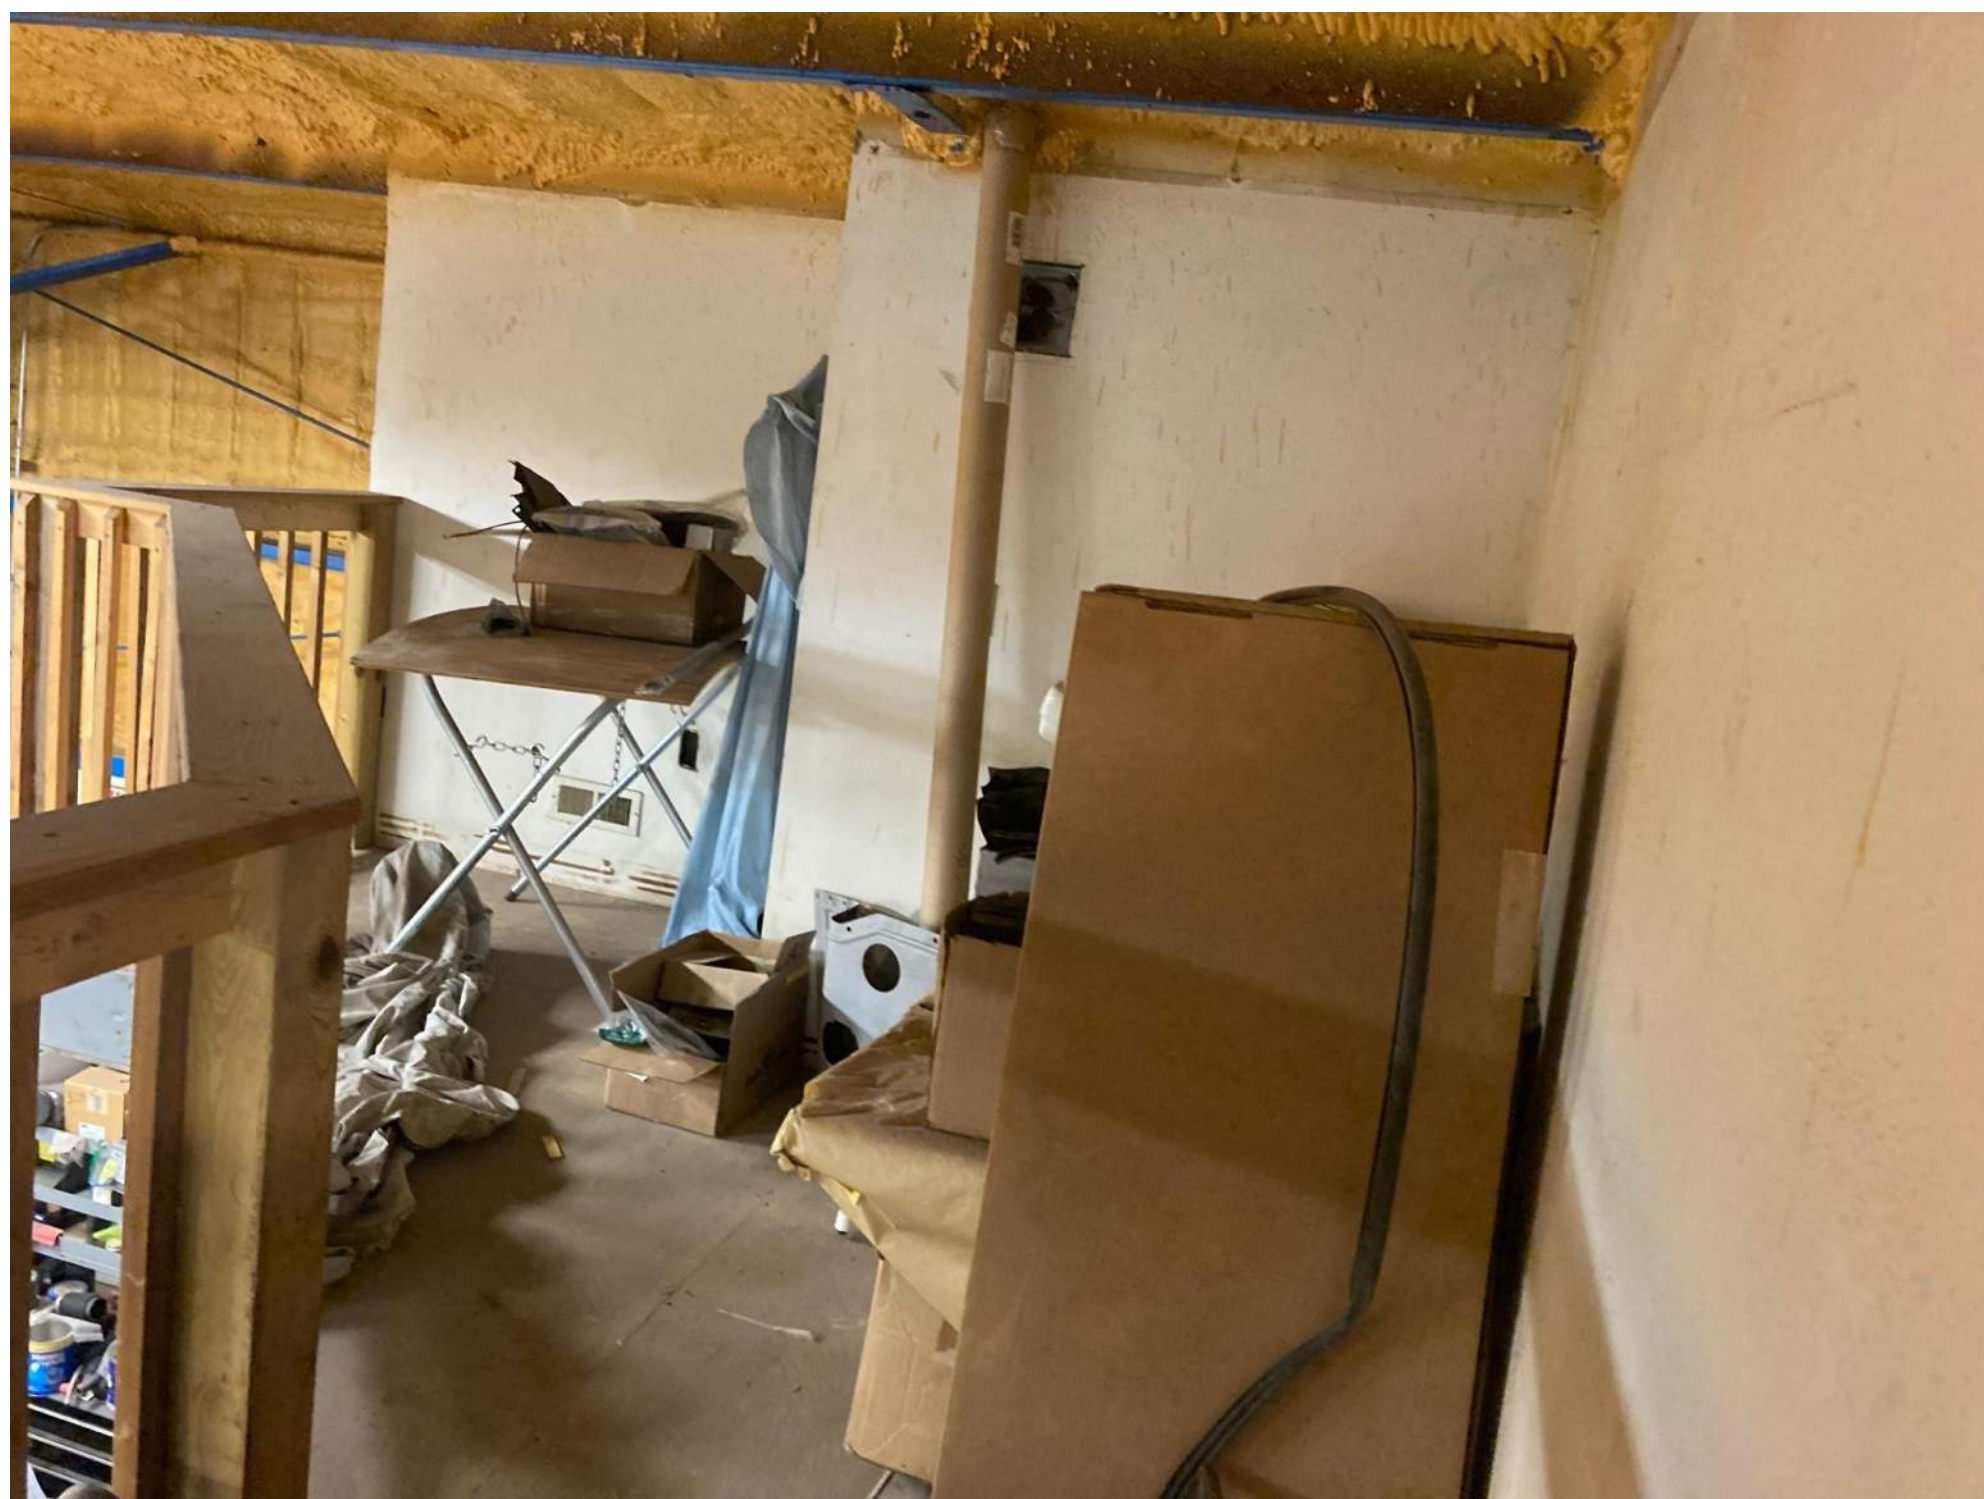

EXISTING MAIN BUILDING - INTERIOR

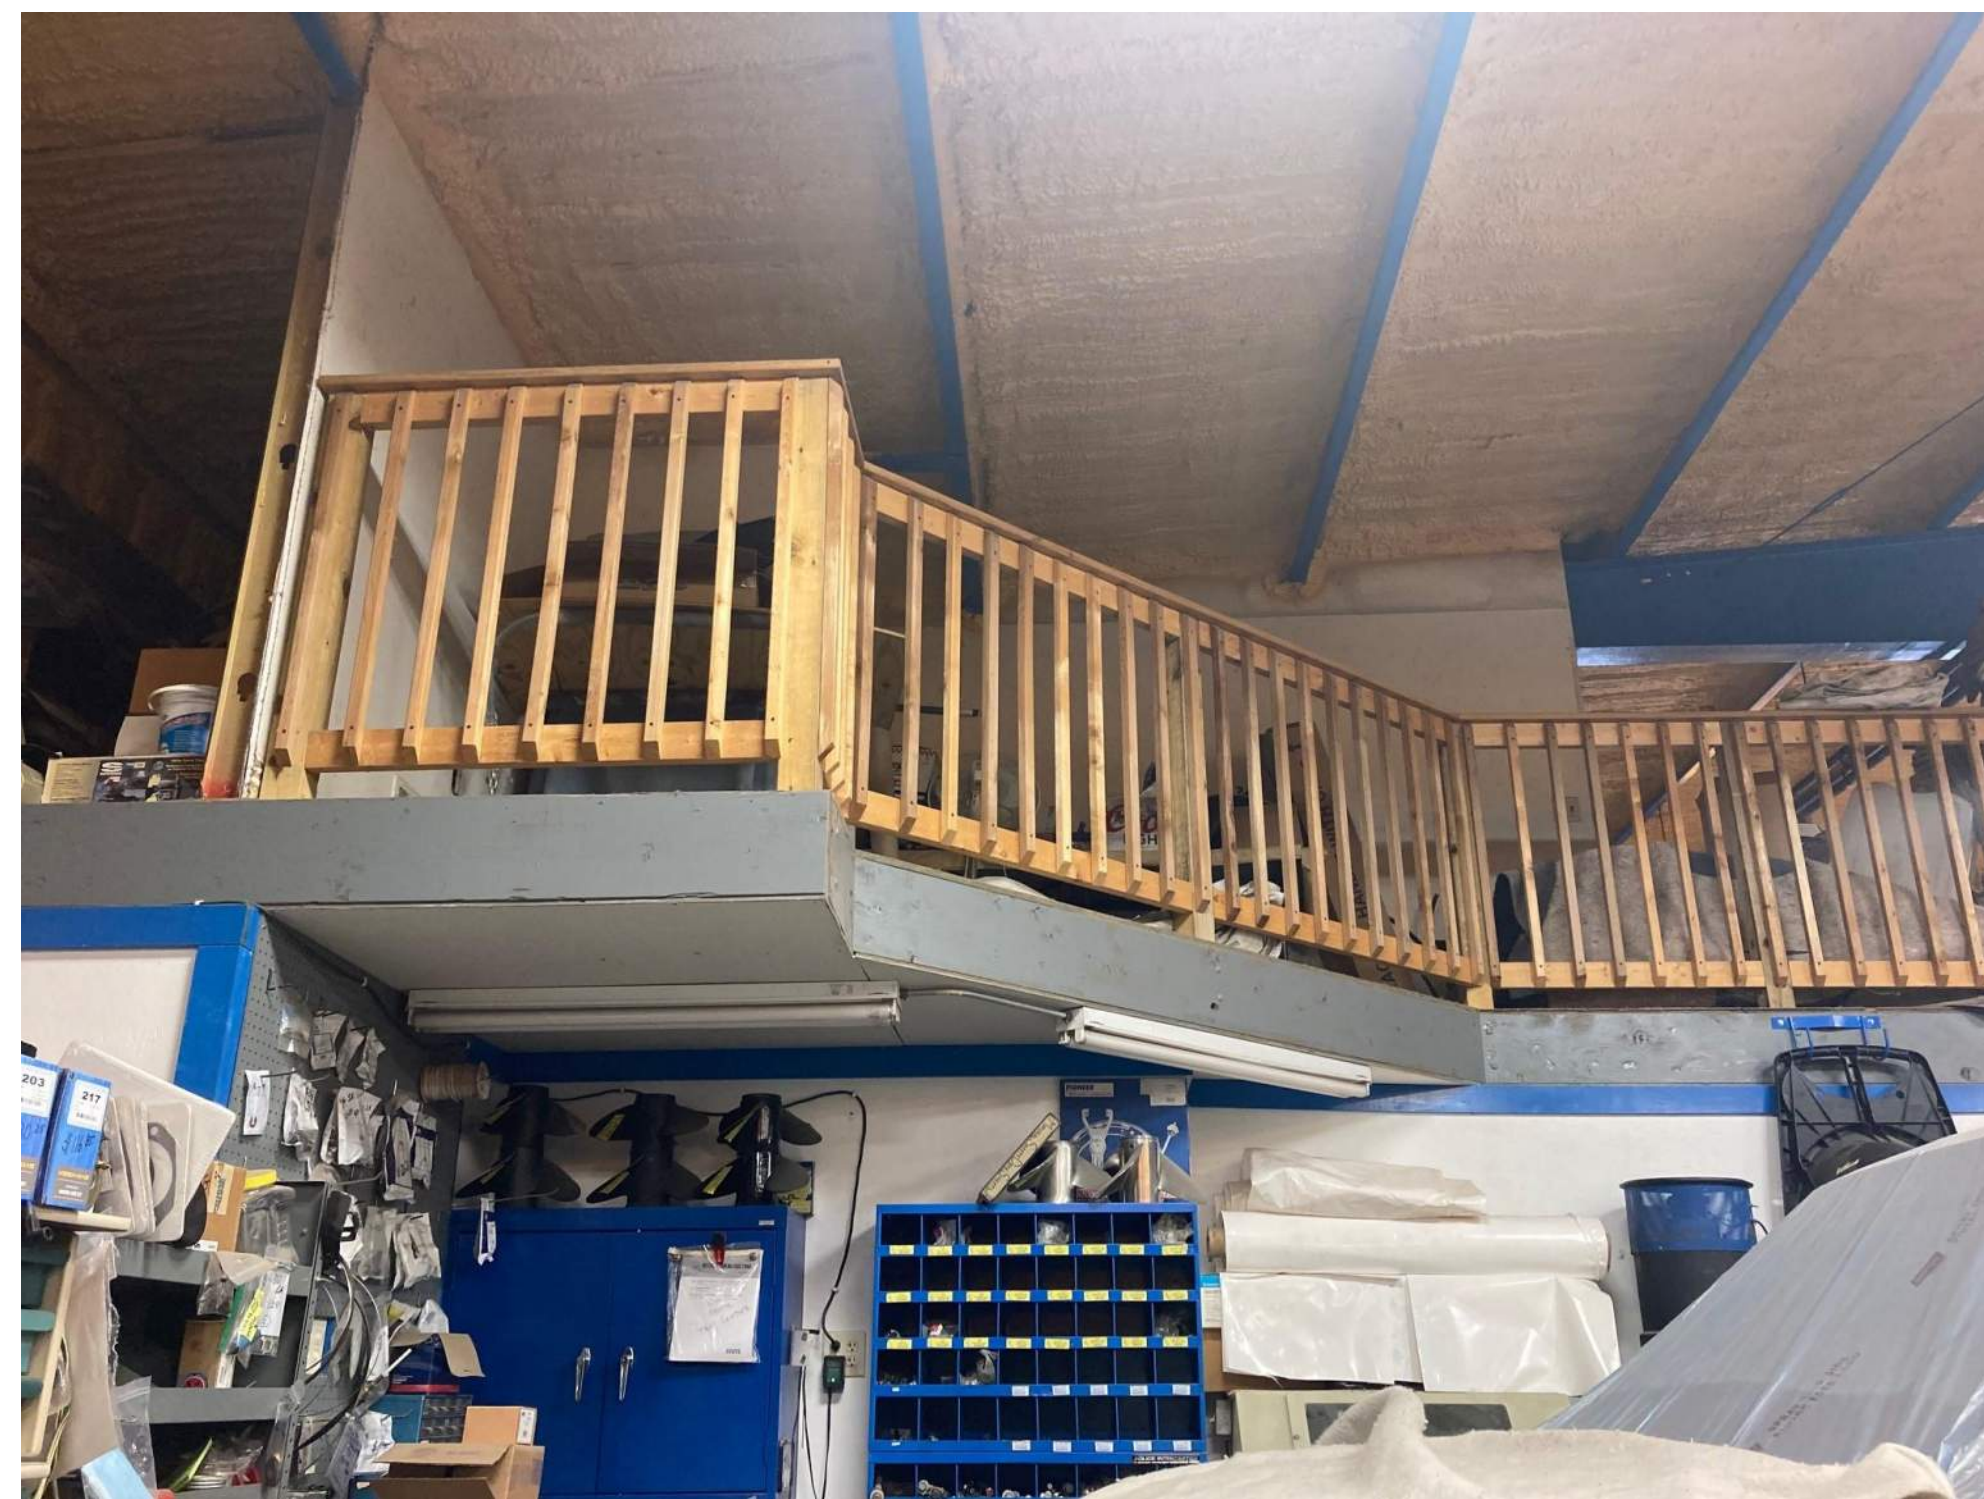


EXISTING MAIN BUILDING - INTERIOR

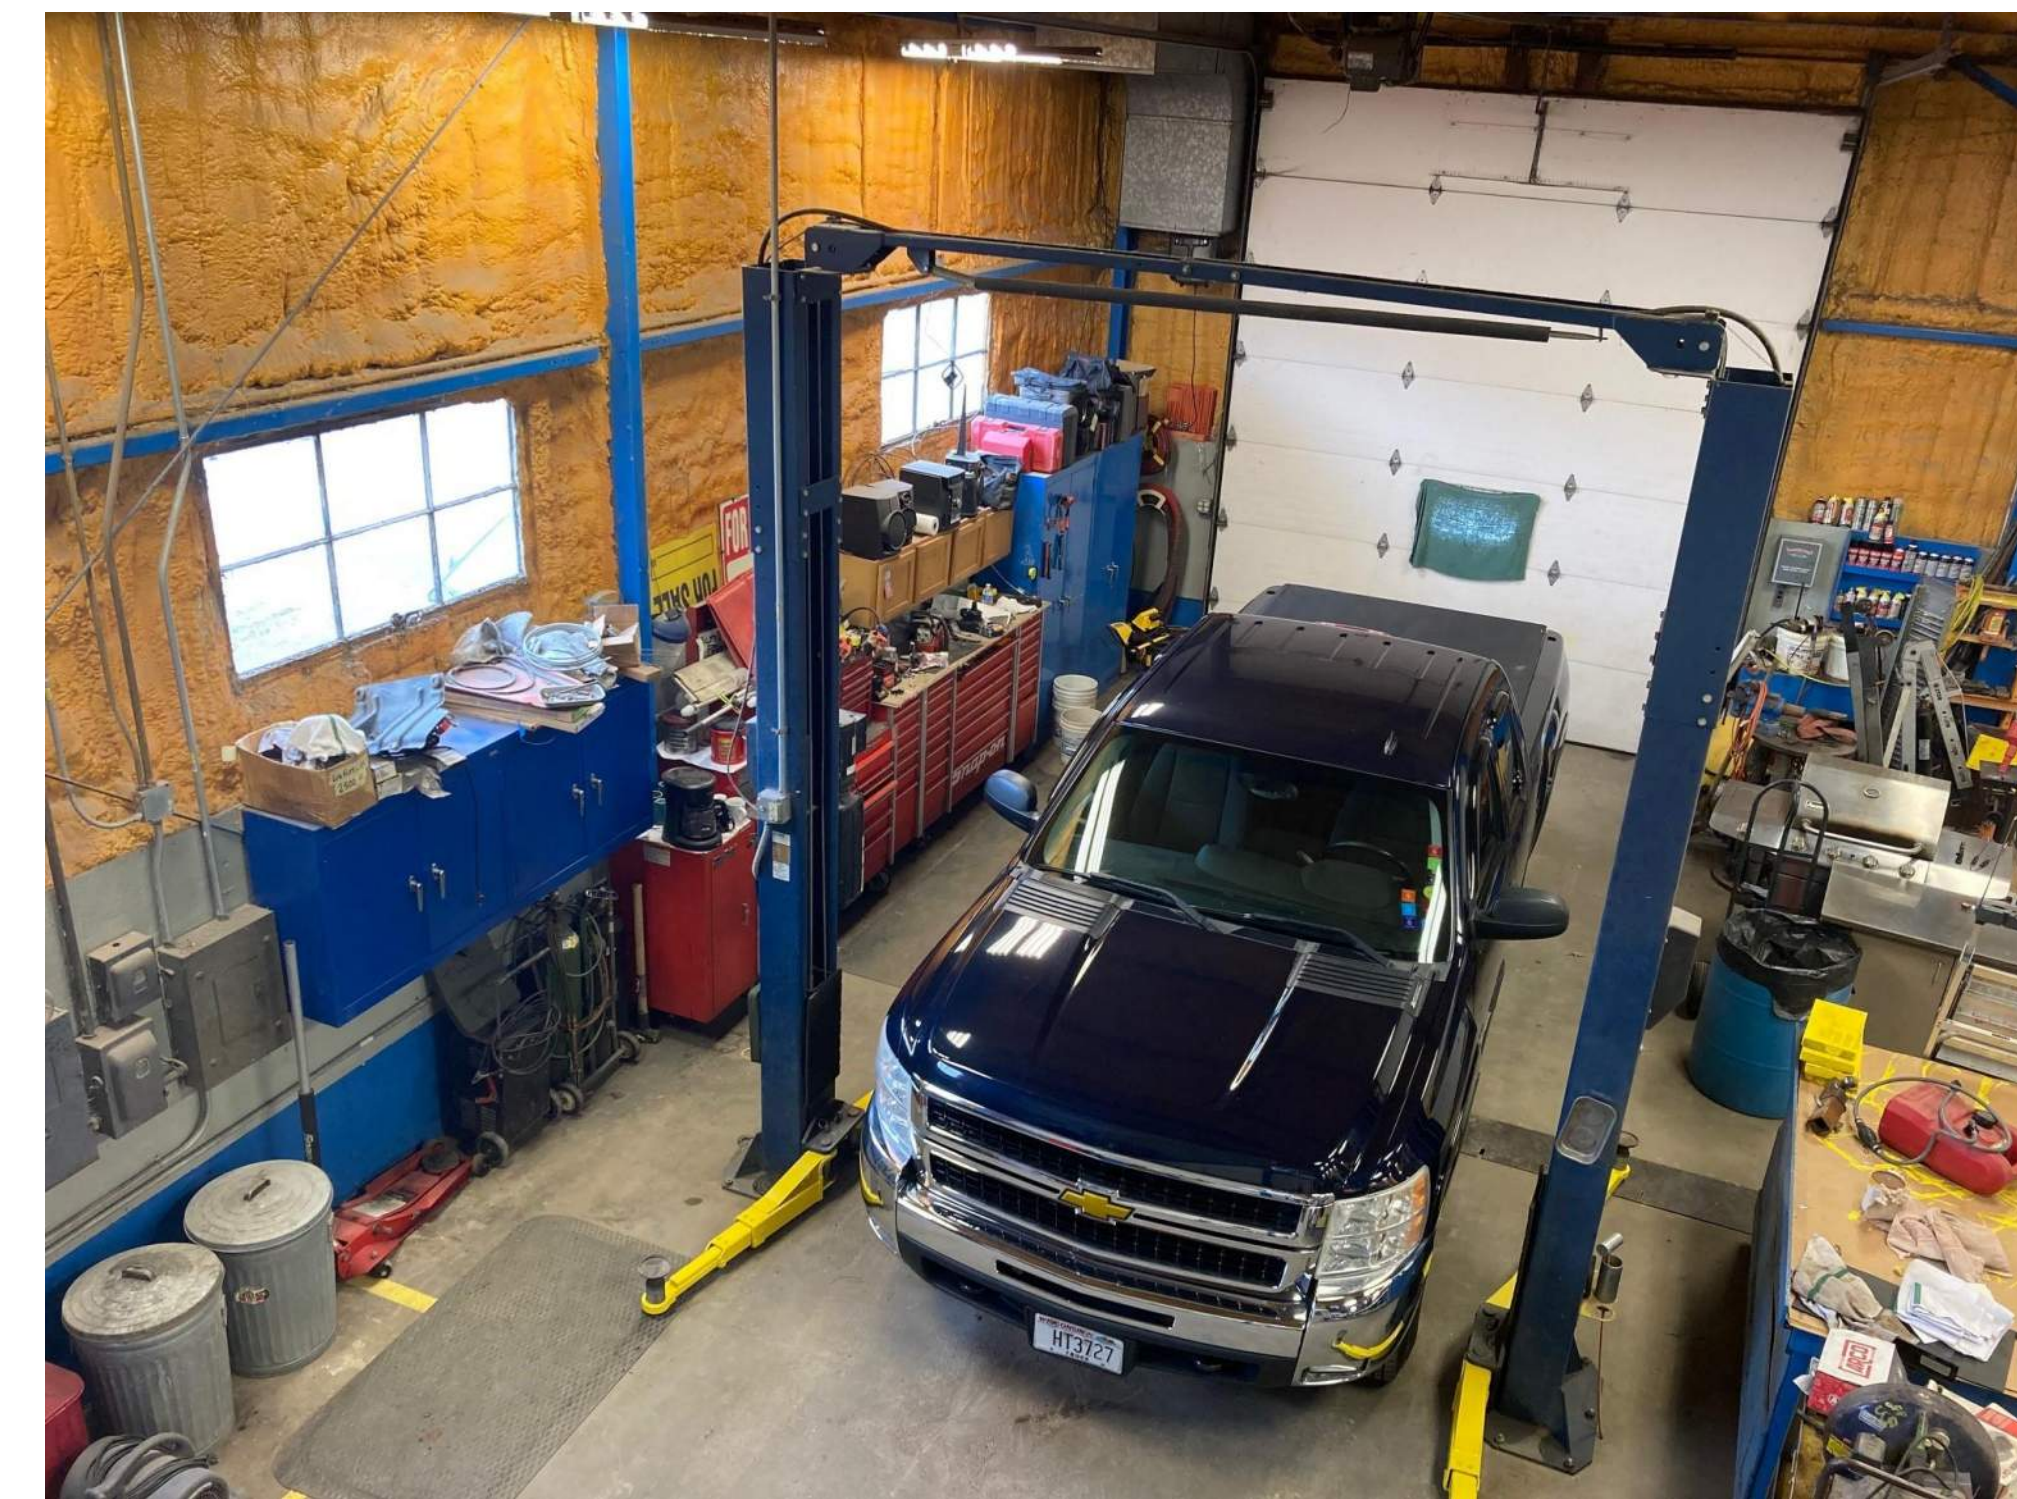

EXISTING MAIN BUILDING - INTERIOR



EXISTING METAL SHED - INTERIOR

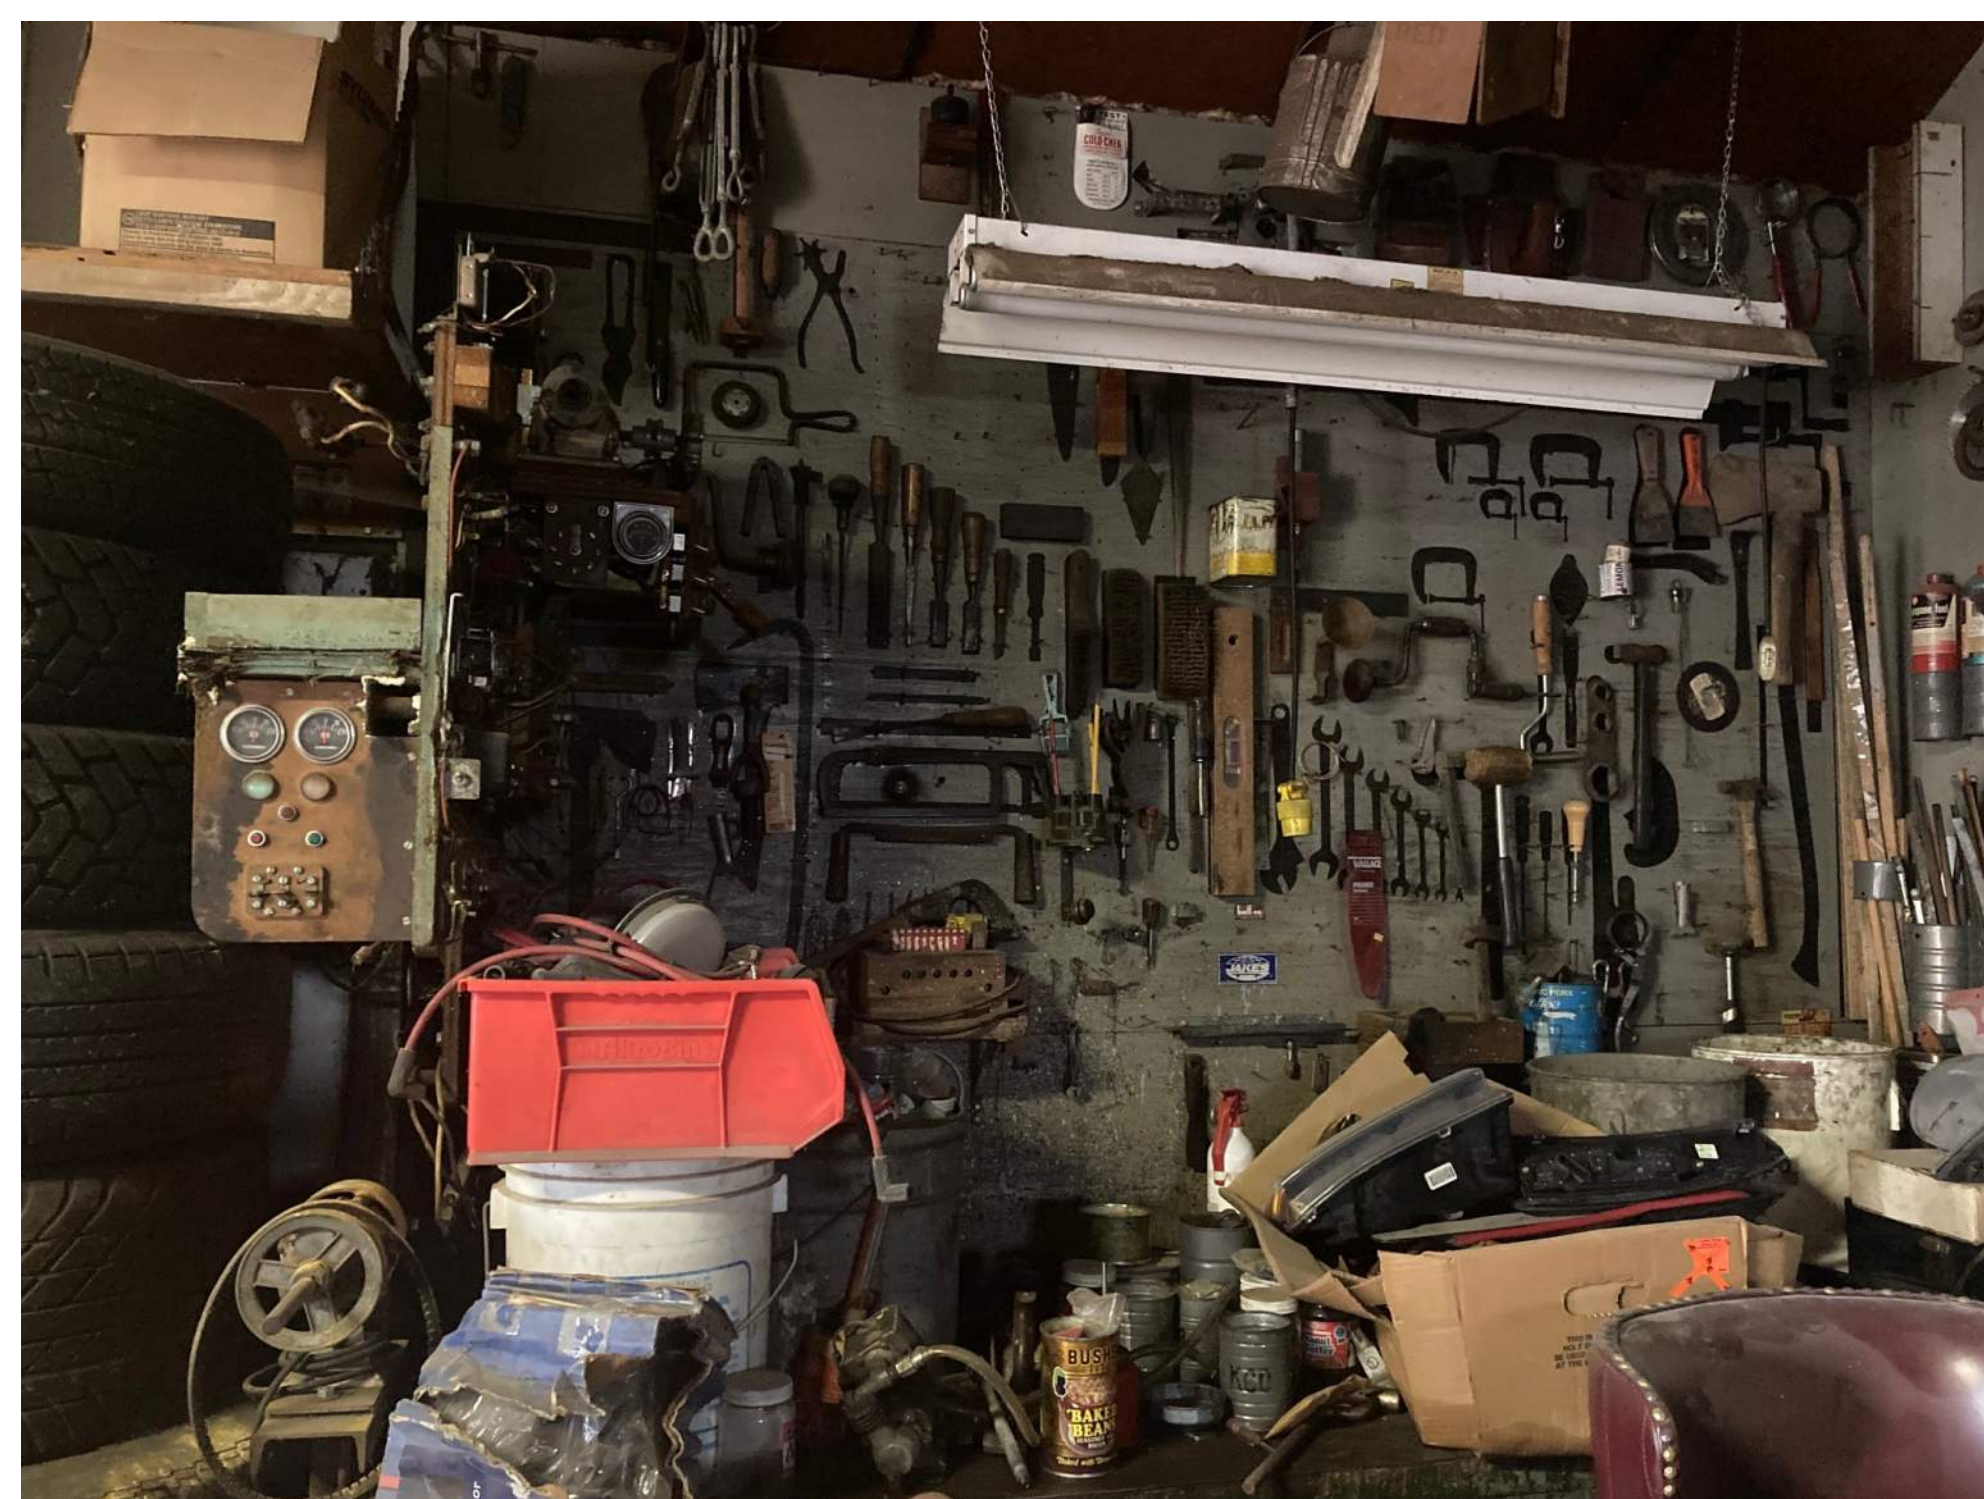

EXISTING METAL SHED - INTERIOR



EXISTING METAL SHED - INTERIOR

PRELIMINARY
NOT FOR CONSTRUCTION

219 North Fair Oaks
219 N Fair Oaks, LLC
Madison, WI 53714

2021.08.00

DATE	ISSUANCE/REVISIONS
06/12/2022	CITY OF MADISON LAND USE SUBMITTAL

**DEMOLITION
PHOTOS**