



Location

3206 E Washington Avenue

Applicant

Jeffrey Natrop, Renner Architects
Lakhbir Singh


Proposed Use

Demolish car wash and construct a new car wash


Public Hearing Date

Plan Commission

October 3, 2022

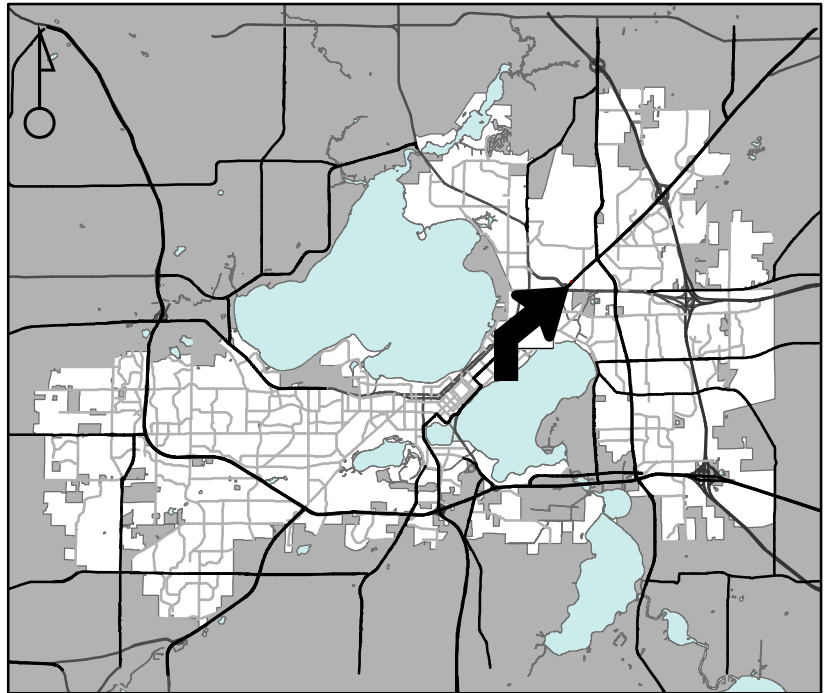

For Questions Contact: Chris Wells at: 261-9135 or cwells@cityofmadison.com or City Planning at 266-4635

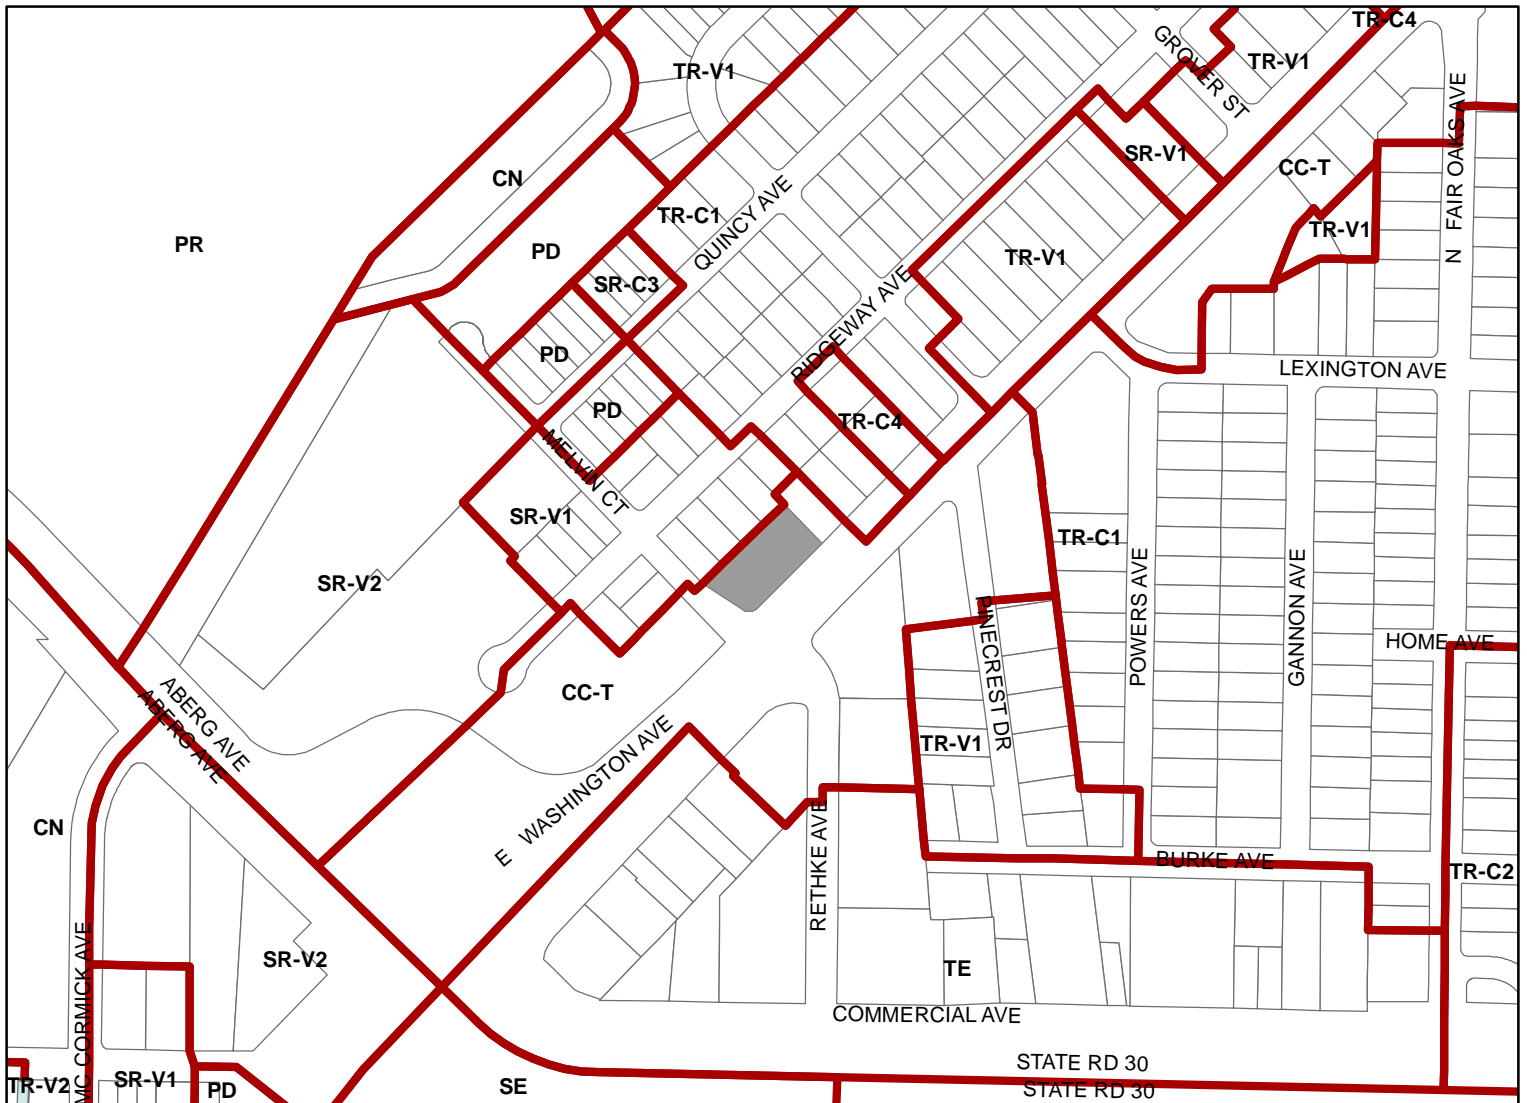

Scale : 1" = 400'

City of Madison, Planning Division : JC : Date : 8-16-22

